

STATE OF WISCONSIN  
COUNTY OF RACINE

The above-described property has been surveyed under my direction and the above map is a correct representation thereof.

DATED AT: NORTH CAPE, THIS 12TH DAY OF JUNE, 2000.

AMERICAN SURVEYING COMPANY, INC.  
PETE L. BAILEY, RLS NO. 1398  
RECERTIFIED this \_\_\_\_\_ day of \_\_\_\_\_, 2000.

*Pete & Bailey*





NOTE: SUGGESTED YARD GRADE  
MUST BE APPROVED BY THE  
OWNER AND MUNICIPALITY.



NOTE:  
- HOUSE STAKED ON LINE  
- ELEVATIONS BASED ON  
ASSUMED DATUM  
- SUGGESTED YARD GRADE:  
105.50  
- SUGGESTED GARAGE SLAB:  
105.83  
● - DENOTES IRON PIPE FOUND  
○ - DENOTES IRON ROD SET  
LOT AREA: 60702 SQ.FT.

LEGAL DESCRIPTION:

UNIT 70 OF "LAUDERDALE LAKES CONDOMINIUM" BEING A PART OF THE NORTHWEST 1/4 OF THE SOUTHEAST 1/4 OF SECTION 1, TOWN 3 NORTH, RANGE 16 EAST, IN THE TOWN OF SUGAR CREEK, COUNTY OF WALWORTH, STATE OF WISCONSIN.

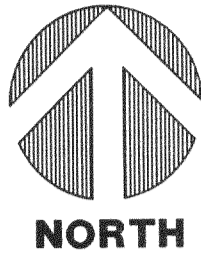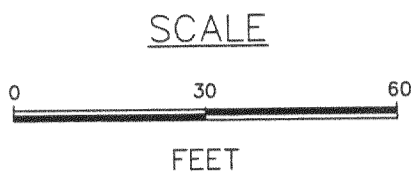

S.T.H. 67

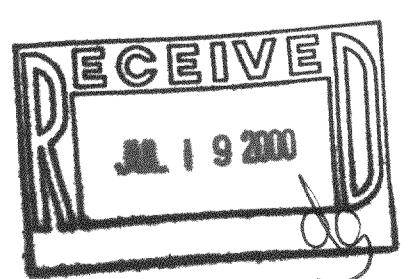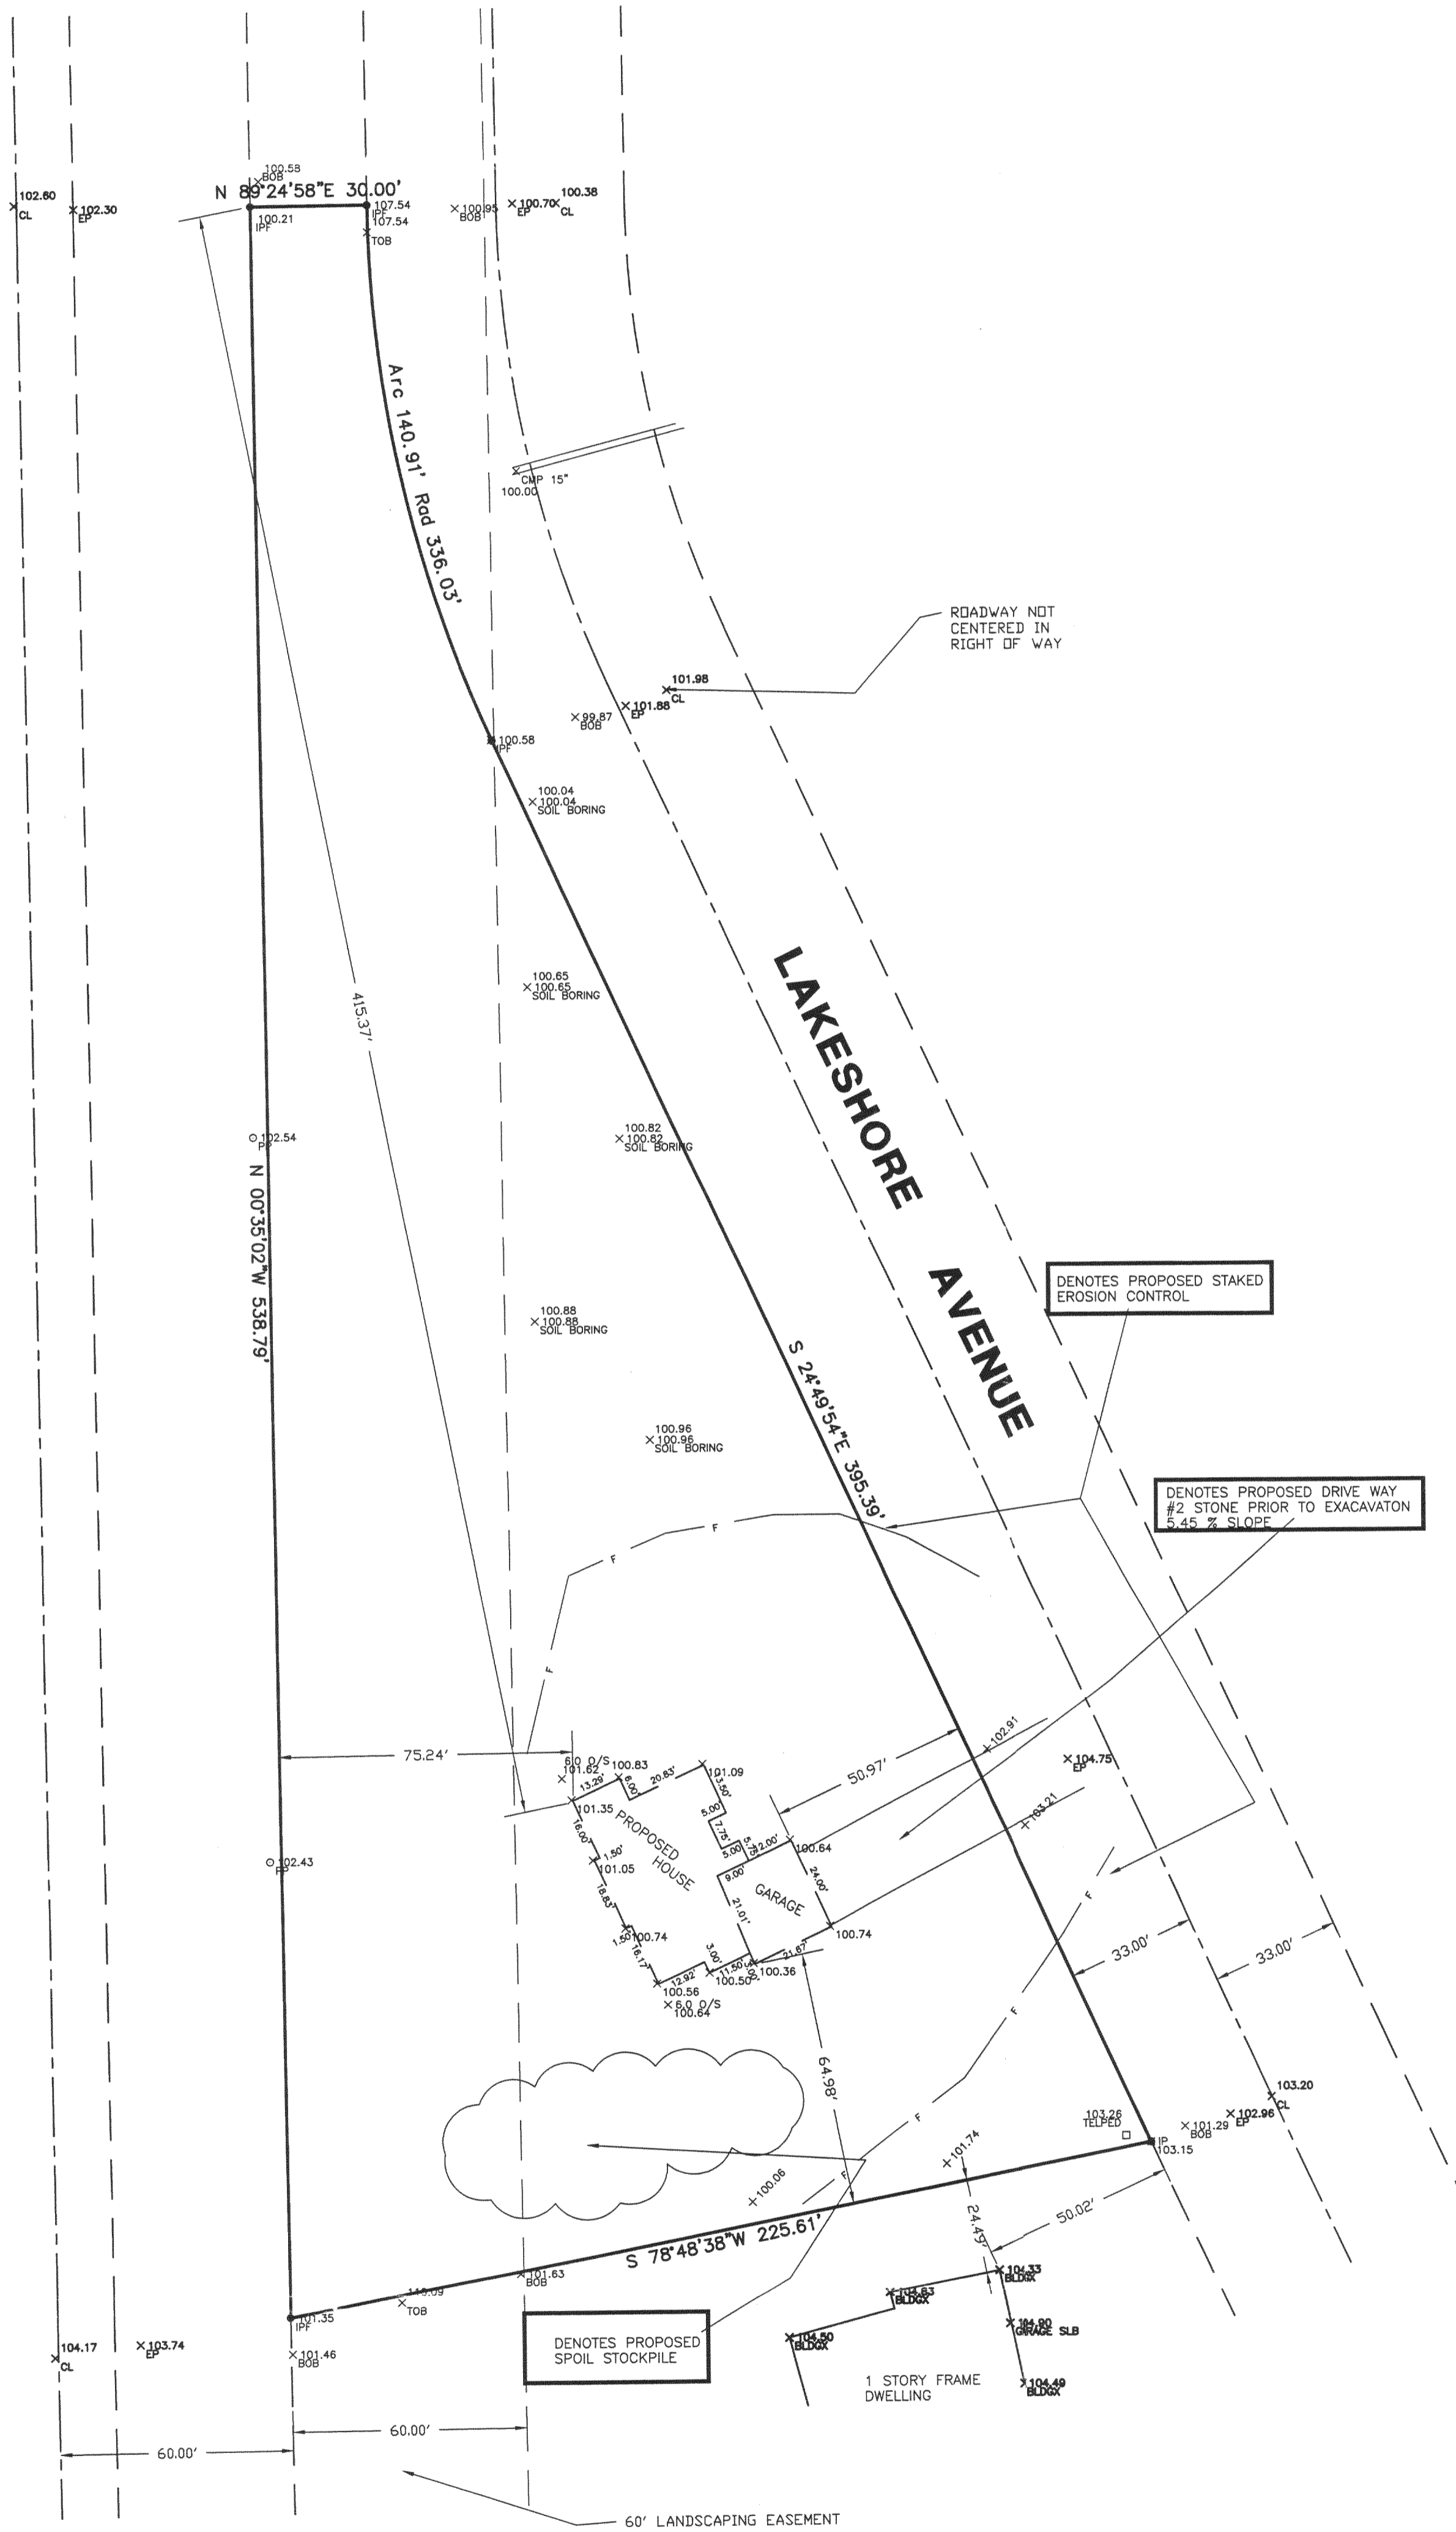

Sheet  
1  
of  
1

**TOWN OF SUGAR CREEK**

PROJECT:  
**PLAT OF SURVEY/STAKE OUT SURVEY**  
PREPARED FOR: PEMBROOKE HOMES, LLC

DRAWN BY:	PLB	REVISIONS:	DATE
CHECKED BY:	PLB	06/16/00:	TURN ON LAYER
PLOT SCALE:	1 = 30		
DATE:	06/12/2000		
JOB NO.:	2000129		
DWG. FILE:	JN200135		

**AMERICAN SURVEYING COMPANY, INC.**  
12207 C.T.H. "K" FRANKSVILLE, WISCONSIN 53126  
TEL. (262) 835-4774 FAX: (262) 835-2379

STATE OF WISCONSIN  
COUNTY OF RACINE

The above-described property has been surveyed under my direction and the above map is a correct representation thereof.

DATED AT: NORTH CAPE, THIS 12TH DAY OF JUNE, 2000.  
*Pete & Bailey*  
AMERICAN SURVEYING COMPANY, INC.  
PETE L. BAILEY, RLS NO. 1398  
RECERTIFIED this \_\_\_\_\_ day of \_\_\_\_\_, 2000.





NOTE:  
- HOUSE STAKED ON LINE  
- ELEVATIONS BASED ON ASSUMED DATUM  
- SUGGESTED YARD GRADE: 105.50  
- SUGGESTED GARAGE SLAB: 105.63  
● - DENOTES IRON PIPE FOUND  
○ - DENOTES IRON ROD SET  
LOT AREA: 60702 SQ.FT.


NOTE: SUGGESTED YARD GRADE MUST BE APPROVED BY THE OWNER AND MUNICIPALITY.

LEGAL DESCRIPTION:

UNIT 70 OF "LAUDERDALE LAKES CONDOMINIUM" BEING A PART OF THE NORTHWEST 1/4 OF THE SOUTHEAST 1/4 OF SECTION 1, TOWN 3 NORTH, RANGE 16 EAST, IN THE TOWN OF SUGAR CREEK, COUNTY OF WALWORTH, STATE OF WISCONSIN.

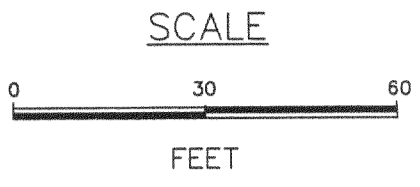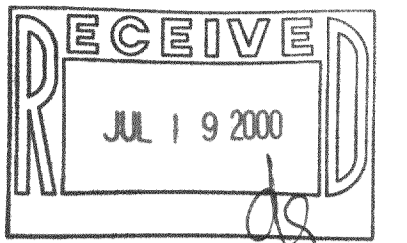

S.T.H. 67

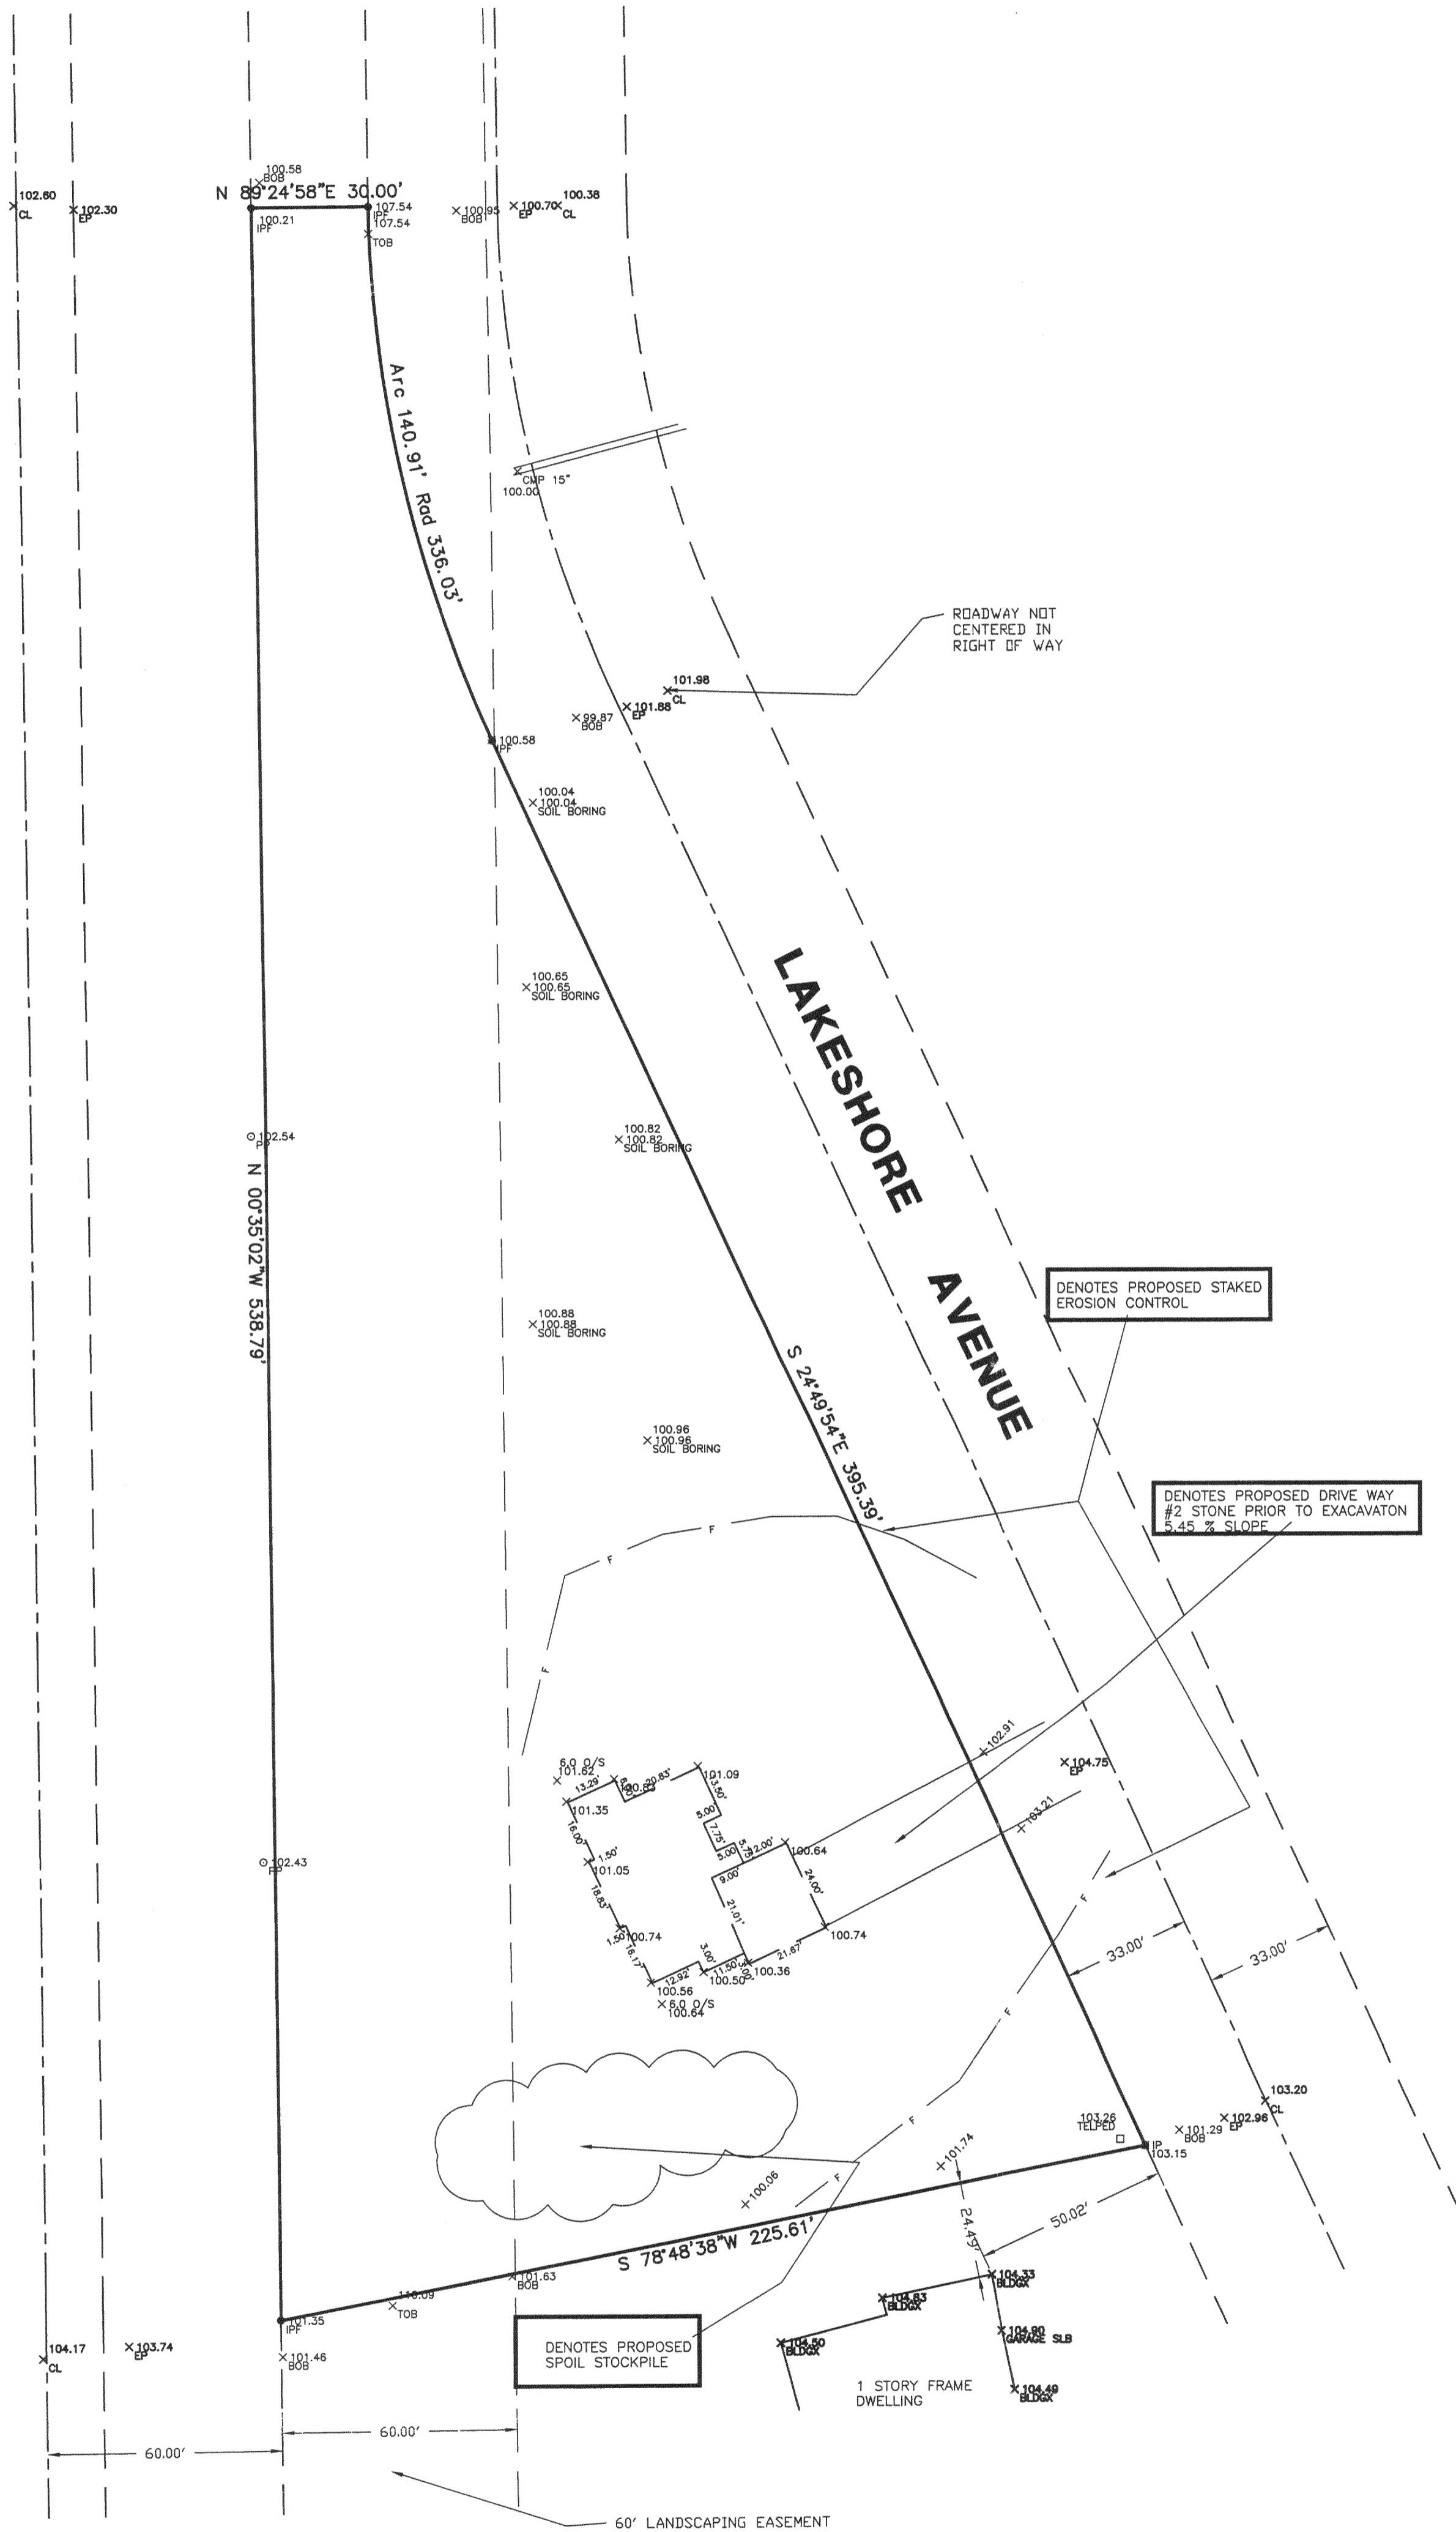

Sheet  
1  
of  
1

**TOWN OF SUGAR CREEK**  
PROJECT:  
**PLAT OF SURVEY/STAKE OUT SURVEY**  
PREPARED FOR: **PEMBROOKE HOMES, LLC**

DRAWN BY: PLB	REVISIONS: DATE
CHECKED BY: PLB	
PLOT SCALE: 1 = 30	
DATE: 06/12/2000	
JOB NO.: 2000129	
DWG. FILE: JN200135	

**AMERICAN SURVEYING COMPANY, INC.**  
12207 C.T.H. "K" FRANKSVILLE, WISCONSIN 53126  
TEL. (262) 835-4774 FAX: (262) 835-2379

6661-18 316-1203