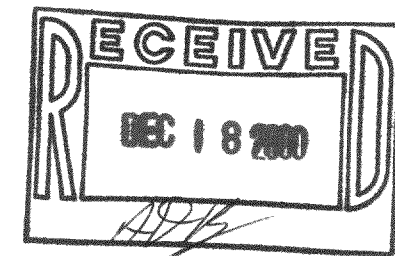
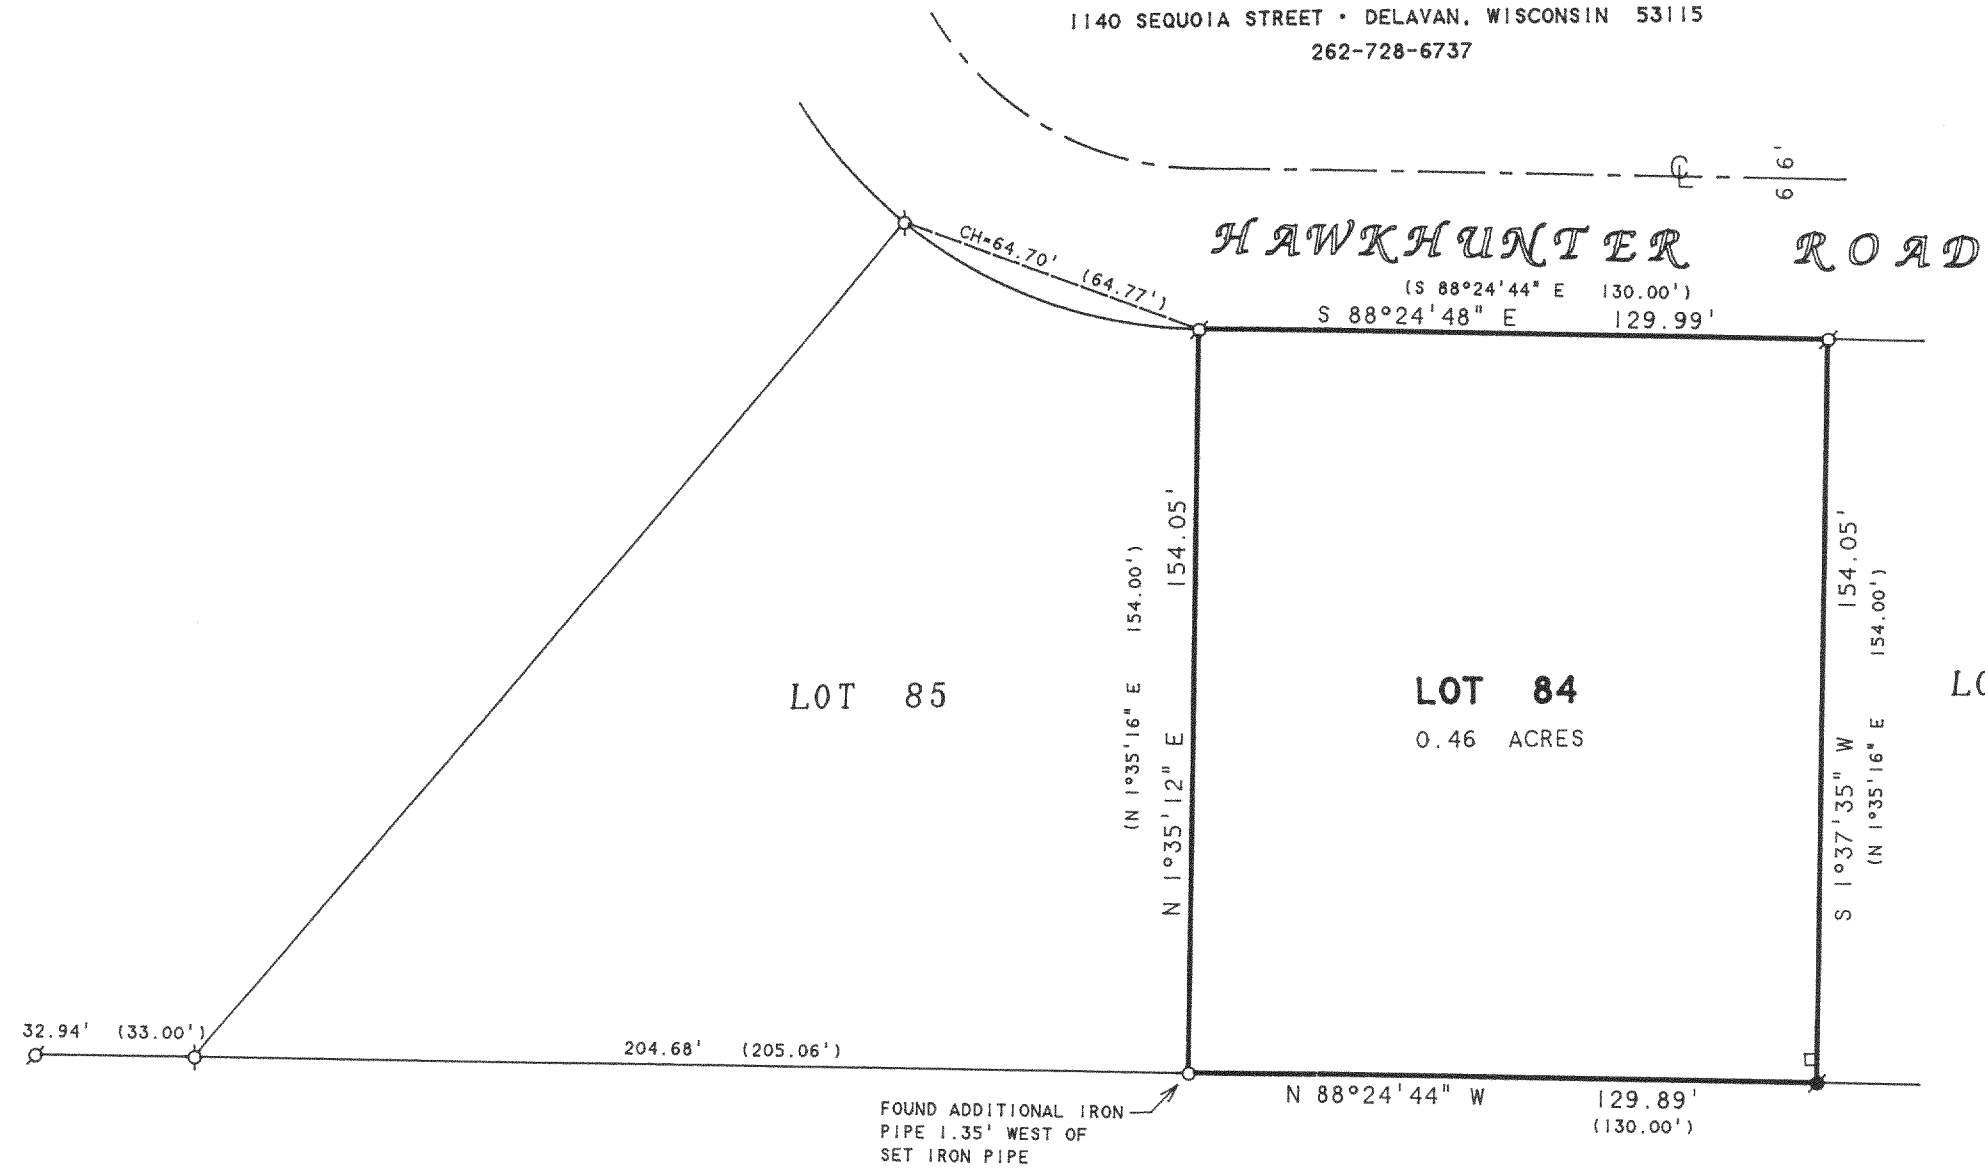


1140 SEQUOIA STREET • DELAVAN, WISCONSIN 53115
262-728-6737

LOT 84, BAYWOOD ESTATES 3rd ADDITION, LOCATED
IN T3N.R16E. WALWORTH COUNTY, WISCONSIN.

ORDERED BY: KEEFE REAL ESTATE
P.O. BOX 460
LAKE GENEVA, WI 53147

 \mathcal{N} 

SCALE 1" = 40'

✕ - IRON PIPE FOUND
 ○ - 1" DIA. IRON PIPE SET
 ● - IRON ROD FOUND
 □ - UTILITY PED
 () - RECORDED AS

NOTE: BEARINGS ARE REFERENCED TO THE
RECORDED SUBDIVISION PLAT.

I HEREBY CERTIFY THAT I HAVE SURVEYED THE ABOVE DESCRIBED PROPERTY AND THAT THE ABOVE MAP IS A TRUE REPRESENTATION THEREOF AND SHOWS THE SIZE AND LOCATION OF THE PROPERTY, ITS EXTERIOR BOUNDARIES, THE LOCATION OF ALL VISIBLE STRUCTURES AND DIMENSIONS OF ALL PRINCIPAL BUILDINGS THEREON, BOUNDARY FENCES, APPARENT EASEMENTS, ROADWAYS AND VISIBLE ENCROACHMENTS, IF ANY, TO THE BEST OF MY KNOWLEDGE AND BELIEF.

THIS SURVEY IS MADE FOR THE USE OF THE PRESENT OWNERS OF THE PROPERTY, AND ALSO THOSE WHO PURCHASE, MORTGAGE, OR GUARANTEE THE TITLE THERETO WITHIN ONE (1) YEAR FROM DATE HEREON.

Daniel F. Rhall

DAVID F. ABELL
WISCONSIN REGISTERED LAND SURVEYOR. S-1596

September 25, 2000

DATE _____ JOB NUMBER - 00154
NOTE: THIS IS NOT A CERTIFIED COPY UNLESS SEALED.

G B E C-15