


ABELL
SURVEYING & MAPPING

1140 SEQUOIA STREET • DELAVAN, WISCONSIN 53115
262-728-6737

ORDERED BY: JOE PANGBURN
N863 TAMARACK ROAD
PALMYRA, WI 53156

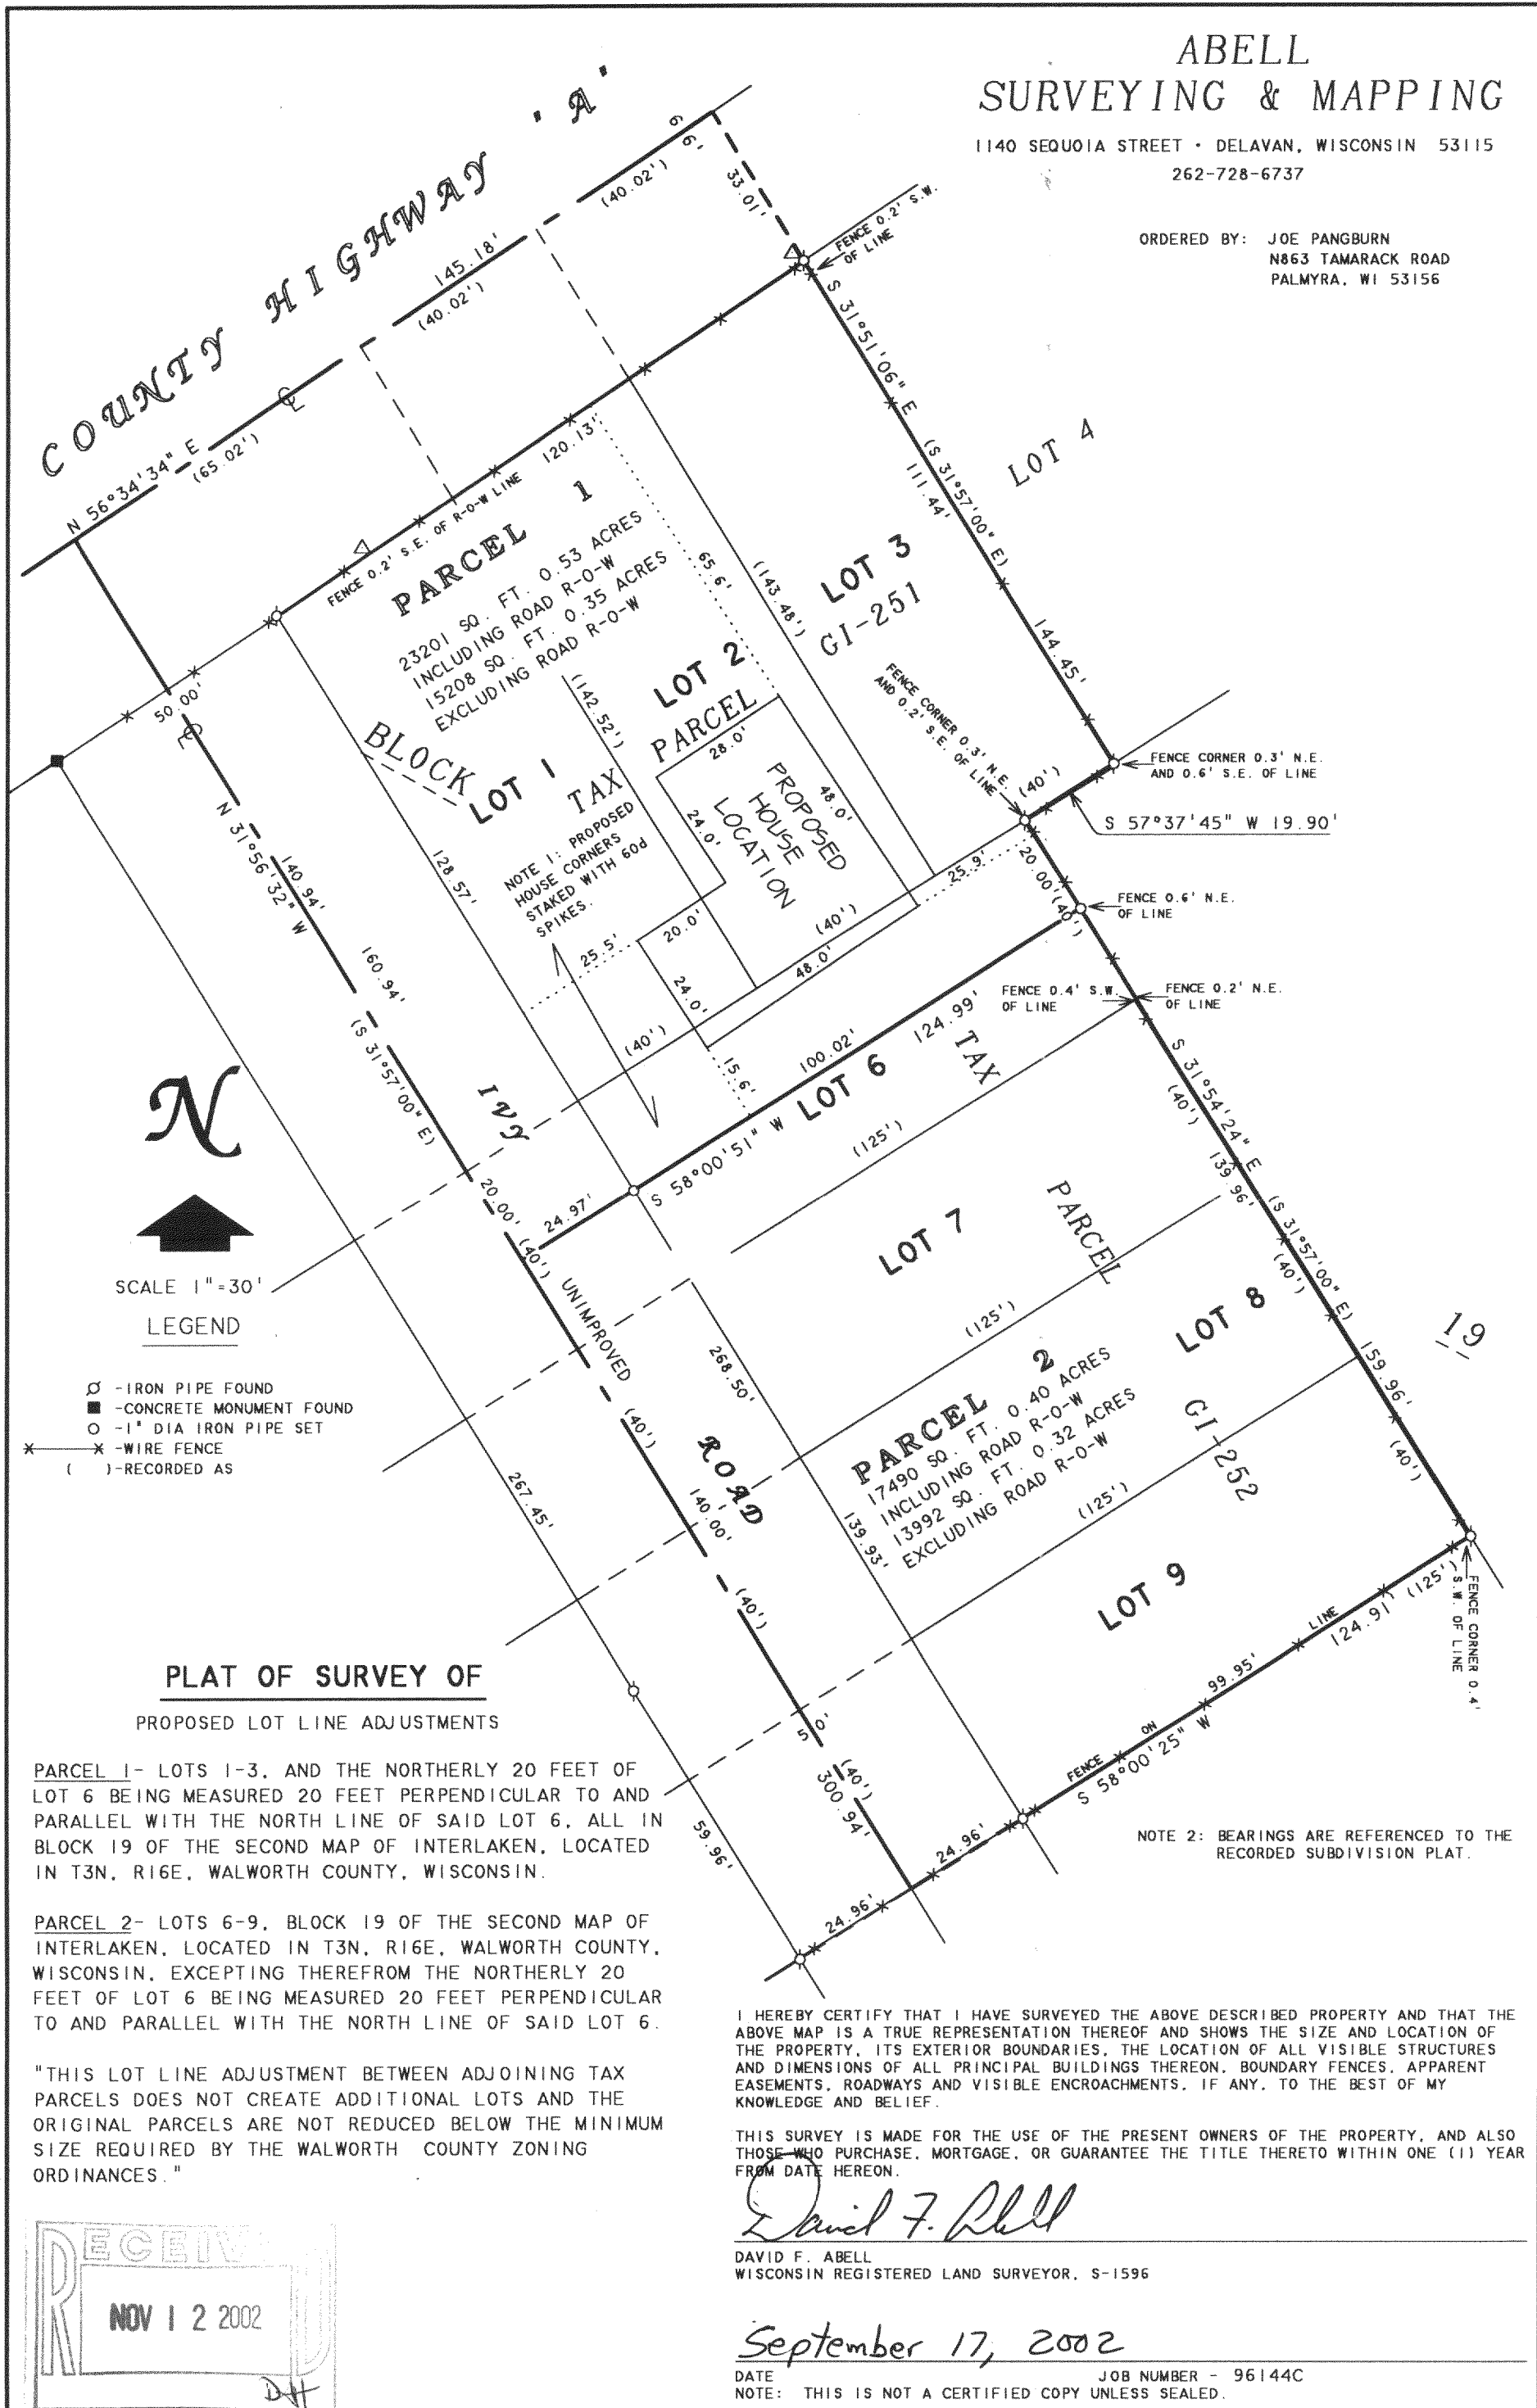

SCALE 1" = 30'

LEGEND

- ⊙ - IRON PIPE FOUND
- - CONCRETE MONUMENT FOUND
- - 1" DIA IRON PIPE SET
- * - WIRE FENCE
- () - RECORDED AS

PLAT OF SURVEY OF

PROPOSED LOT LINE ADJUSTMENTS

PARCEL 1- LOTS 1-3, AND THE NORTHERLY 20 FEET OF LOT 6 BEING MEASURED 20 FEET PERPENDICULAR TO AND PARALLEL WITH THE NORTH LINE OF SAID LOT 6, ALL IN BLOCK 19 OF THE SECOND MAP OF INTERLAKEN, LOCATED IN T3N, R16E, WALWORTH COUNTY, WISCONSIN.

PARCEL 2- LOTS 6-9, BLOCK 19 OF THE SECOND MAP OF INTERLAKEN, LOCATED IN T3N, R16E, WALWORTH COUNTY, WISCONSIN, EXCEPTING THEREFROM THE NORTHERLY 20 FEET OF LOT 6 BEING MEASURED 20 FEET PERPENDICULAR TO AND PARALLEL WITH THE NORTH LINE OF SAID LOT 6.

"THIS LOT LINE ADJUSTMENT BETWEEN ADJOINING TAX PARCELS DOES NOT CREATE ADDITIONAL LOTS AND THE ORIGINAL PARCELS ARE NOT REDUCED BELOW THE MINIMUM SIZE REQUIRED BY THE WALWORTH COUNTY ZONING ORDINANCES."

NOTE 2: BEARINGS ARE REFERENCED TO THE RECORDED SUBDIVISION PLAT.

I HEREBY CERTIFY THAT I HAVE SURVEYED THE ABOVE DESCRIBED PROPERTY AND THAT THE ABOVE MAP IS A TRUE REPRESENTATION THEREOF AND SHOWS THE SIZE AND LOCATION OF THE PROPERTY, ITS EXTERIOR BOUNDARIES, THE LOCATION OF ALL VISIBLE STRUCTURES AND DIMENSIONS OF ALL PRINCIPAL BUILDINGS THEREON, BOUNDARY FENCES, APPARENT EASEMENTS, ROADWAYS AND VISIBLE ENCROACHMENTS, IF ANY, TO THE BEST OF MY KNOWLEDGE AND BELIEF.


THIS SURVEY IS MADE FOR THE USE OF THE PRESENT OWNERS OF THE PROPERTY, AND ALSO THOSE WHO PURCHASE, MORTGAGE, OR GUARANTEE THE TITLE THERETO WITHIN ONE (1) YEAR FROM DATE HEREON.

David F. Abell

DAVID F. ABELL
WISCONSIN REGISTERED LAND SURVEYOR, S-1596

September 17, 2002

DATE: _____ JOB NUMBER - 96144C
NOTE: THIS IS NOT A CERTIFIED COPY UNLESS SEALED.

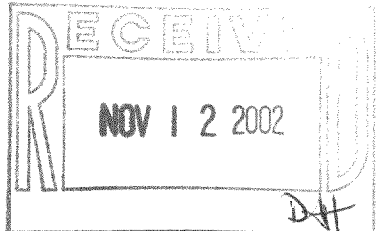

GI-251
GI-252
316-1433