


Plat of Survey


of

Lot 32 and the East 20 feet of Lot 33 of Block 4 of Lake Wandewega Highlands, a subdivision located in the Northeast 1/4 of Section 11 and the Northwest 1/4 of Section 12, Town 3 North, Range 16 East, Town of Sugar Creek, Walworth County, Wisconsin, more particularly described as follows:
Begin at an iron pipe marking the Southwest corner of said Lot 32; thence South 52°34'45" West, along the South line of said Lot 33, 22.16 feet; thence North 11°55'37" West 195.18 feet to a point on the South line of Tecumshe Trail; thence Northeasterly along said South line and the arc of a curve to the right (Central angle=30°02'42", radius=134.60 feet, whose chord bears North 77°55'39" East 69.78 feet) 70.58 feet to the Northeast corner of said Lot 32; thence South 11°59'18" East, along the East line of said Lot 32, 189.90 feet to the Southeast corner of said Lot 32; thence South 82°44'07" West, along the South line of said Lot 32, 50.14 feet to the Point of Beginning.
Said parcel contains 0.307 acre (13,390 sq. ft.) of land, more or less.

Surveyed for: **KGR Partnership**
P.O. Box 1385
Waukesha, Wisconsin. 53187

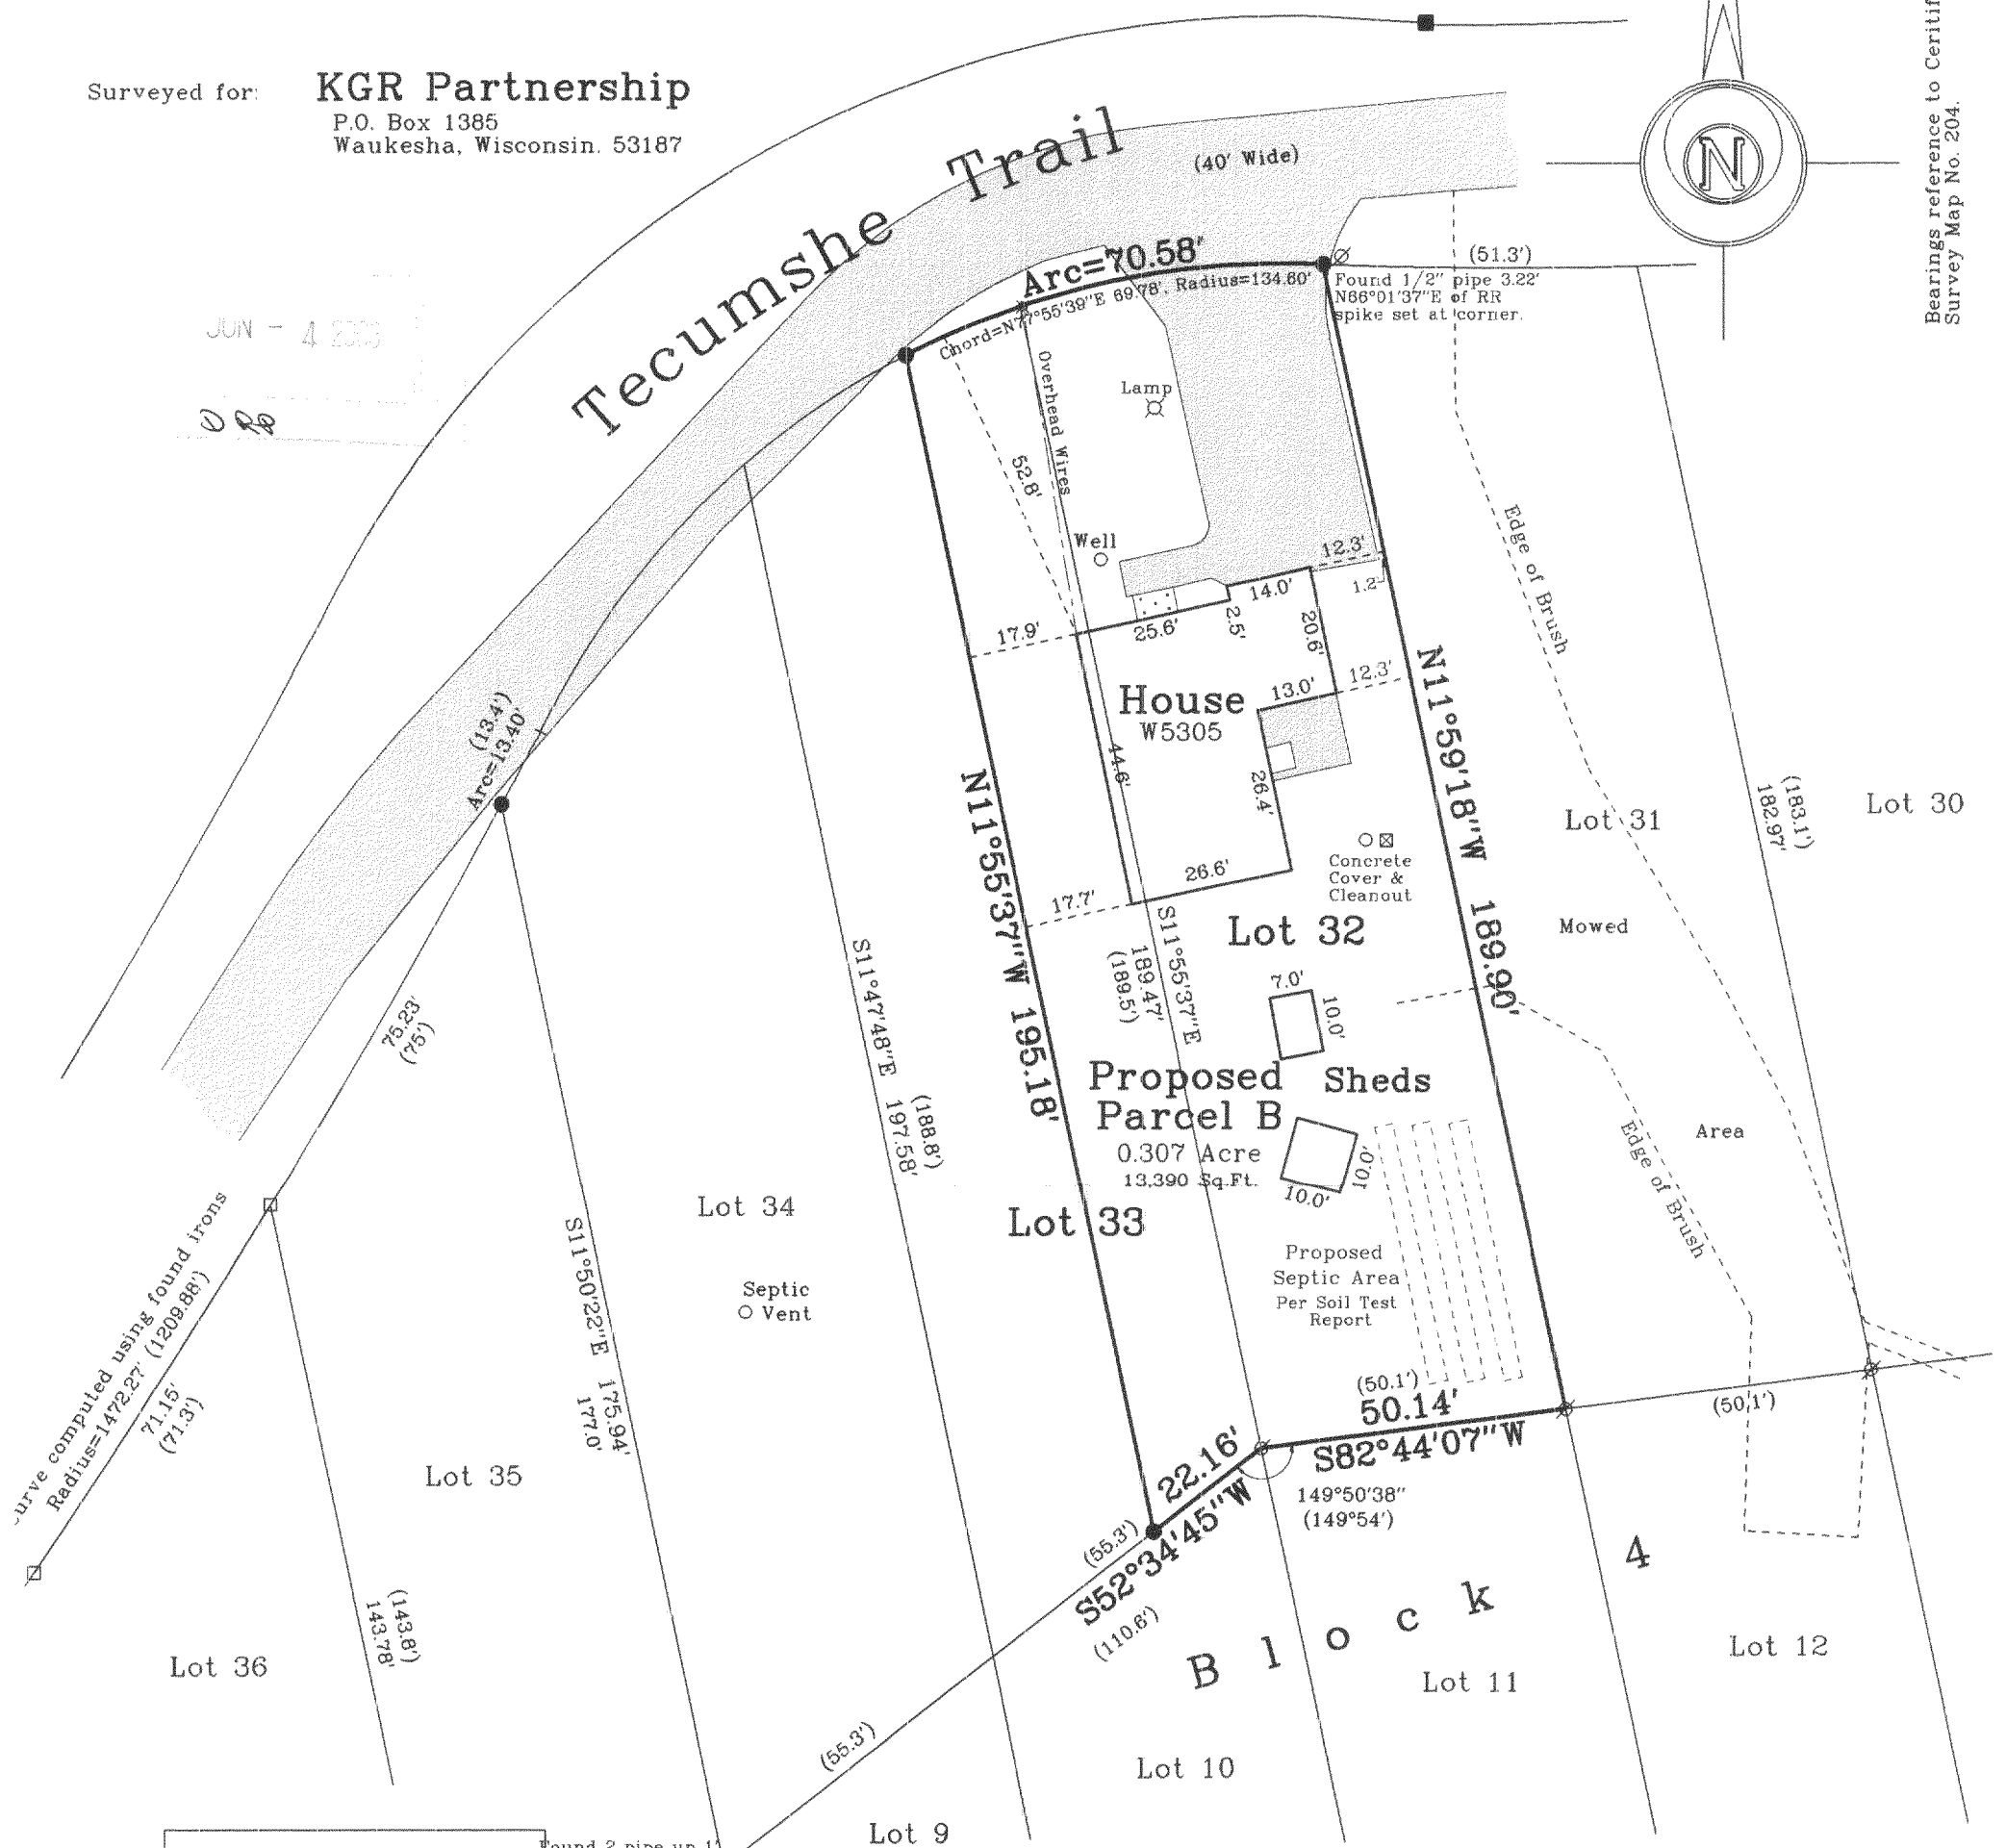

Bearings reference to Certified Survey Map No. 204.

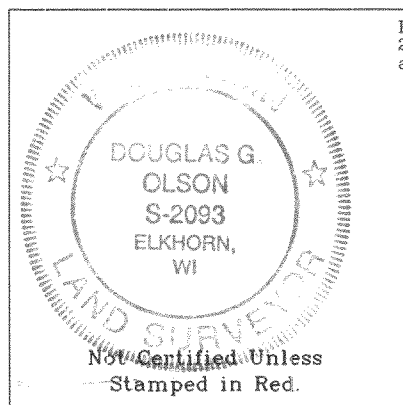

Notes:

- 1) This survey plat is not certified unless signed and sealed in red ink.
- 2) This survey is subject to Wisconsin lien laws. This Plat of Survey is the notice of intent to file lien. Lien waiver required.

Copyright © 2003 by Jensen & Olson Land Surveying, LLC.

All rights reserved. No part of this survey plat may be reproduced or transmitted in any form by any means - graphic, electronic, or mechanical, including photocopying, tracing, or information storage and retrieval systems - without permission in writing from Douglas G. Olson, Jensen & Olson Land Surveying, LLC.

I hereby certify that I have surveyed the above described property and the map hereon is correct to the best of my professional knowledge and belief and shows the size and location of the property, its exterior boundaries, the location and dimensions of all visible structures thereon, boundary fences, apparent easements and roadways and visible encroachments, if any.

This survey is made for the exclusive use of the present owners of property, and also those who purchase, mortgage or guarantee title thereto, within one year from the date hereof.

Douglas G. Olson
Wisconsin Registered Land Surveyor - 2093

Legend

- Found Posey Pin in Concrete
- Found Posey Pine
- Found Iron Pipe
- Recorded Information
- Utility Pole
- Concrete Surface
- Asphalt Surface
- Gravel Surface
- Set Iron Rod, 3/4" dia.

Jensen & Olson Land Surveying, LLC

45 South Wisconsin Street P.O. Box 322
Elkhorn, Wisconsin. 53121
Telephone: (262) 723-3434
Facsimile: (262) 723-8044

Scale: 1" = 30'



Survey date: August 15, 2002.

Revisions:

Sheet 2 of 7 Sheets.

Job Reference Number:

2002.212 316-1512

6W4-61