


1000 JOURNAL OF CLIMATE

RUSS GLEITER
826 HAZEL RIDGE ROAD, APT. 901
ELKHORN, WI 53121

REVISIONS

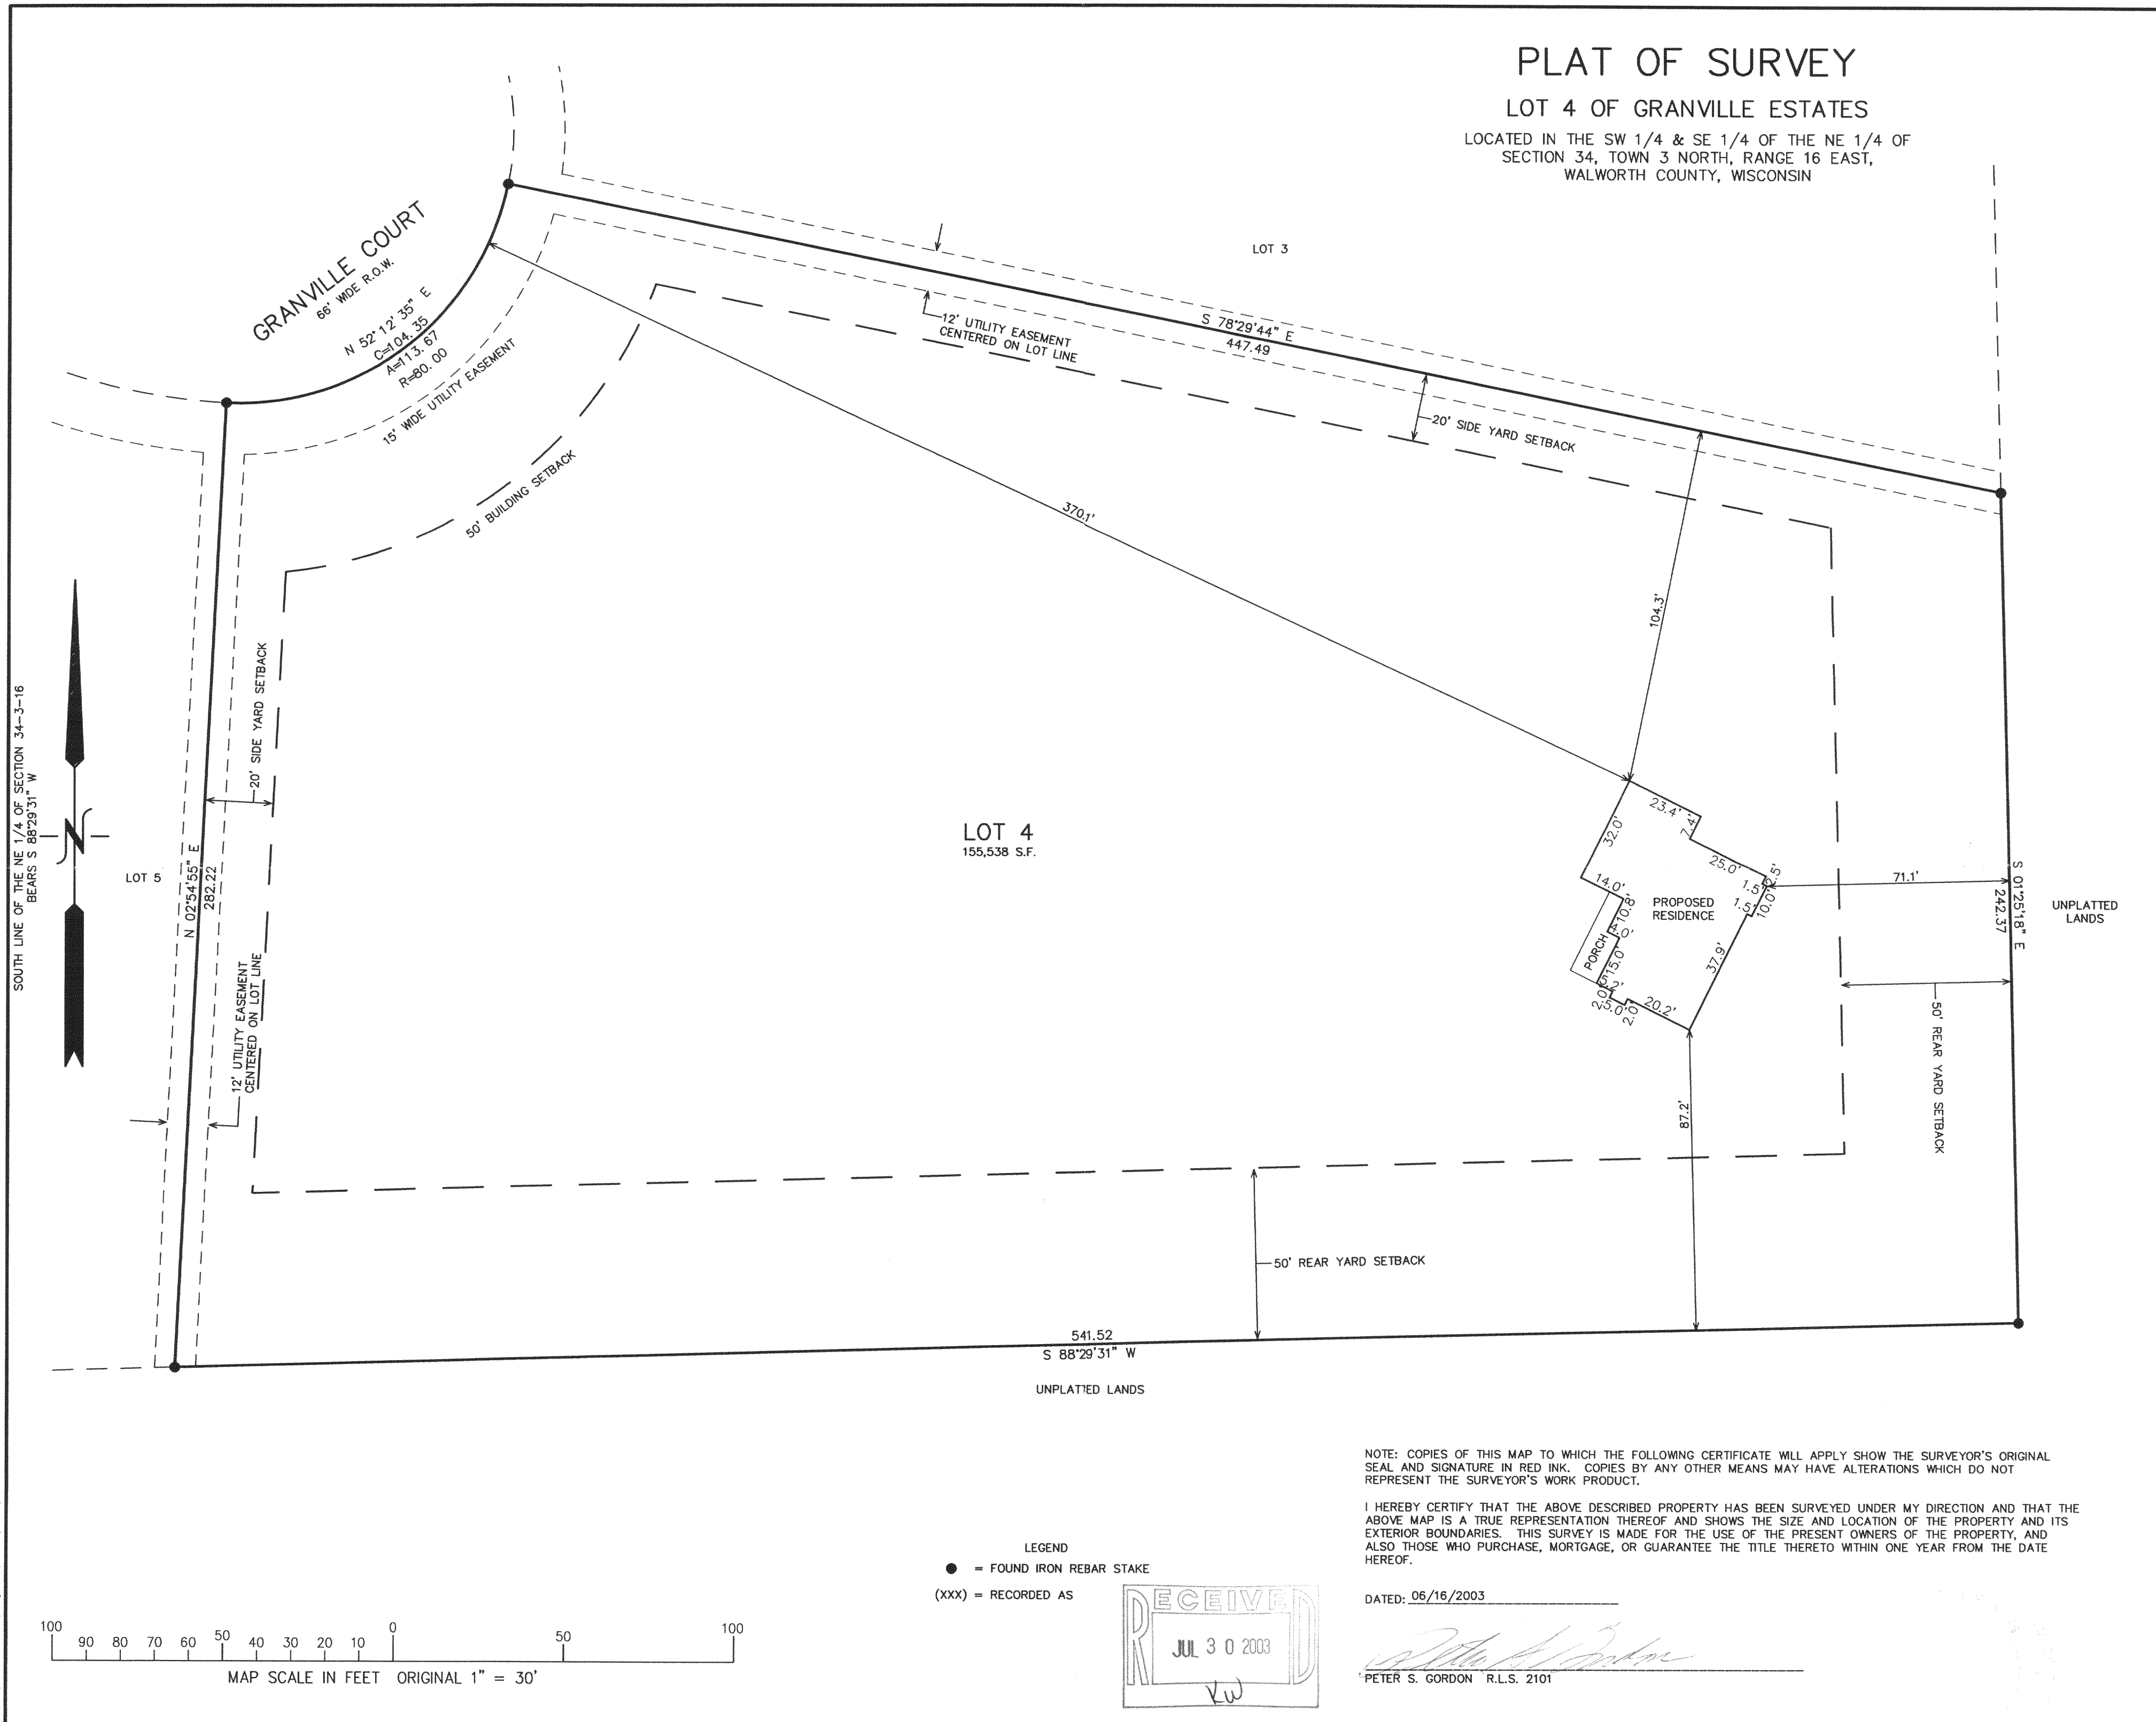

6/16/03 X:\Projects\4872\Lot4\SURVEY

GGR-4

316-1523