


PLAT OF SURVEY


LOT 34, LAUDERDALE LAKES ESTATES, LOCATED IN THE NORTHWEST 1/4 AND SOUTHWEST 1/4 OF THE SOUTHEAST 1/4 OF SECTION 1, TOWN 3 NORTH, RANGE 16 EAST, TOWN OF SUGAR CREEK, WALWORTH COUNTY, WISCONSIN.

SURVEYED FOR: CHRISTOPHER AND DOREEN PLAUTZ

SUGGESTED YARD GRADE: TO BE DETERMINED BY OWNER OR OTHERS

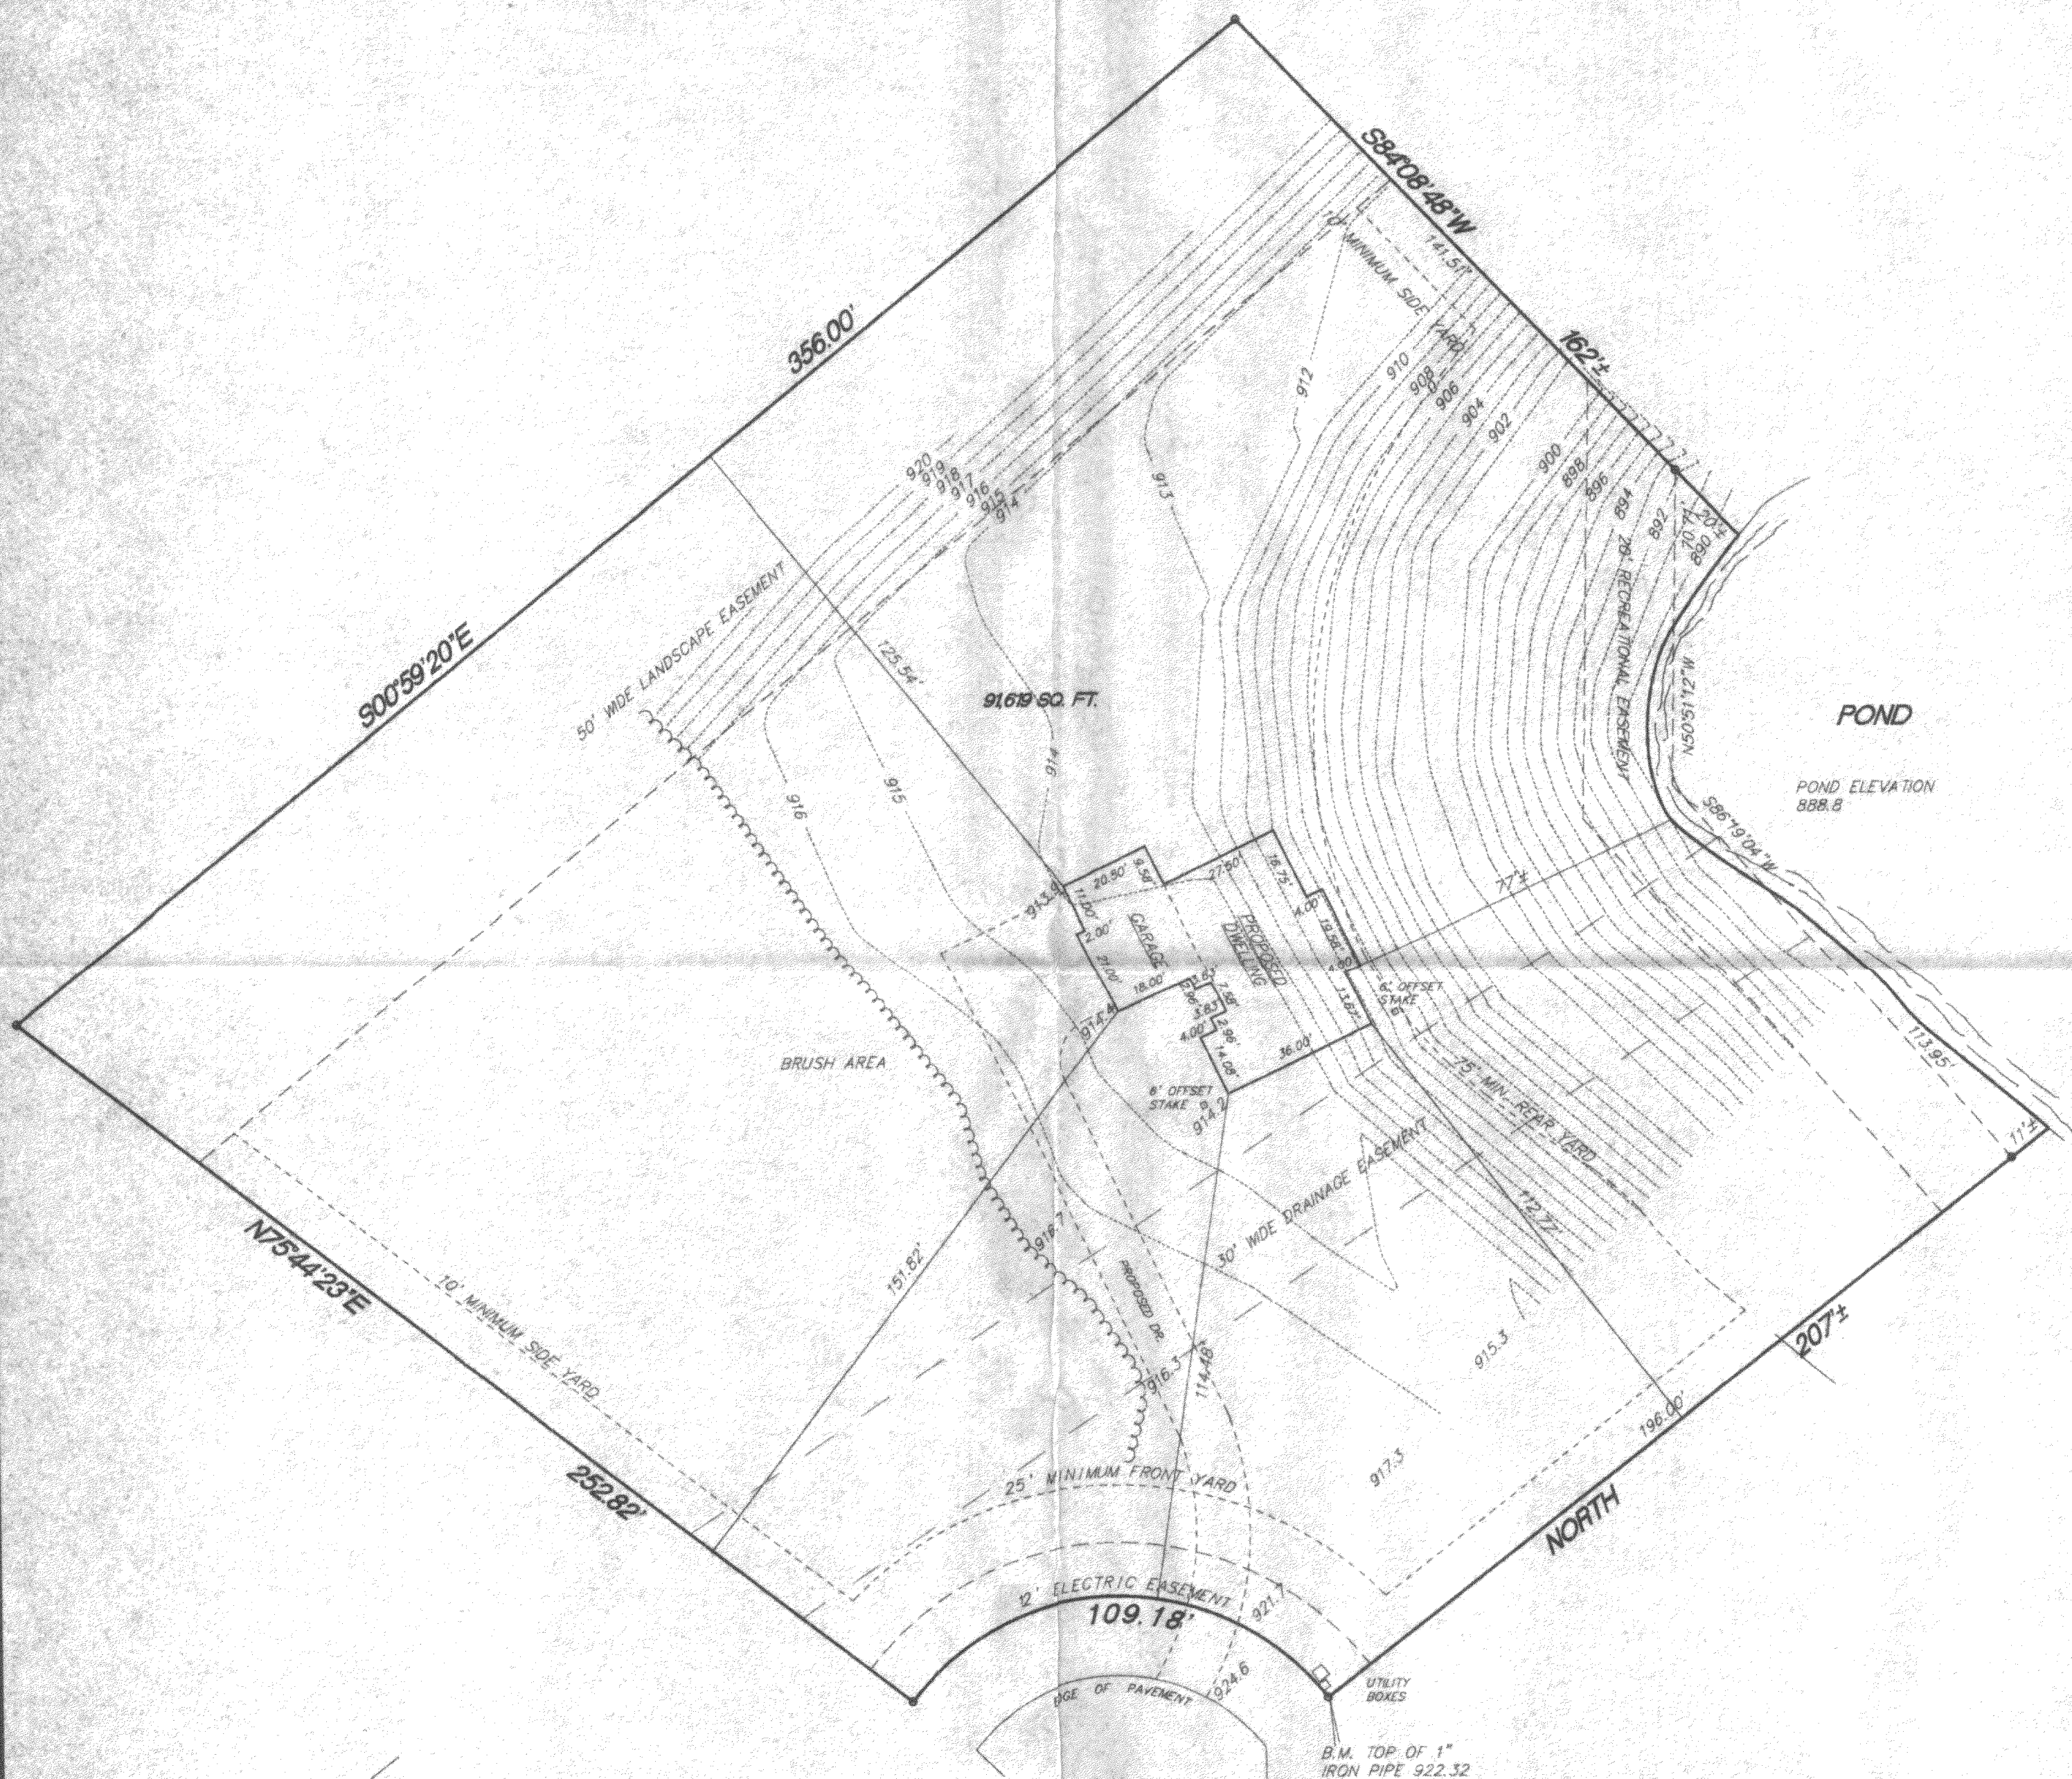

MIDDLE LAKE
DRIVE

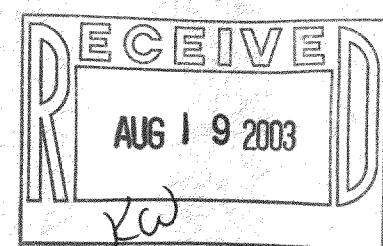

SCALE 1"=30'

RADIUS	LENGTH	CHORD	BEARING	DELTA
60.00'	109.18'	94.73'	N37°52'10"E	104°75'3"

FOUND 1" IRON PIPE

EXISTING SPOT ELEVATIONS

I hereby certify that I have surveyed the above property and that the above map is a true representation thereof and shows the size and location of the property exterior boundaries, the location of all visible structures and dimensions of all principal buildings thereon, boundary fences, apparent easements, roadways and encroachments if any.
This survey is made for the use of the present owners of the property, and also those who purchase, mortgage or guarantee the title thereto within one year from date hereof.

Kettle Moraine Surveying Inc.
P.O. Box 357
Eagle WI. 53119
(262)594-3484

TERRANCE E. PISAREK
S-1030
EAGLE, WISCONSIN

THIS IS NOT AN ORIGINAL SURVEY UNLESS THE SEAL IS RED.

8/8/03
DATE

TEP/DW
FIELD WORK BY

TEP
DRAWN BY

03168
JOB NUMBER