


Plat of Survey



of  
The East 1/2 of Lot 3 and Lots 4, 5  
and 42 all in Block 2 of Interlaken,  
a subdivision located in the Southwest 1/4 of Section 11,  
Town 3 North, Range 16 East, Town of Sugar Creek,  
Walworth County, Wisconsin.

Surveyed for: **Fonk's Home Center, Inc.**  
15941 Durand Avenue  
Union Grove, Wisconsin. 53182

Note: The proposed shed was shown as instructed by the owner.  
All setbacks must be approved by the building inspector PRIOR  
to construction.

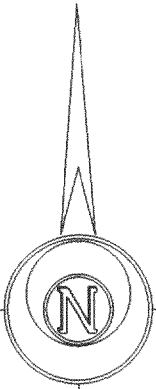

Bearings reference to  
the Map of Interlaken.

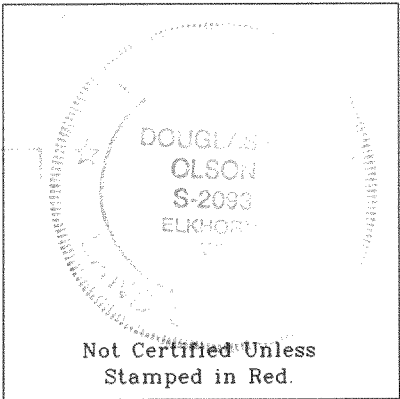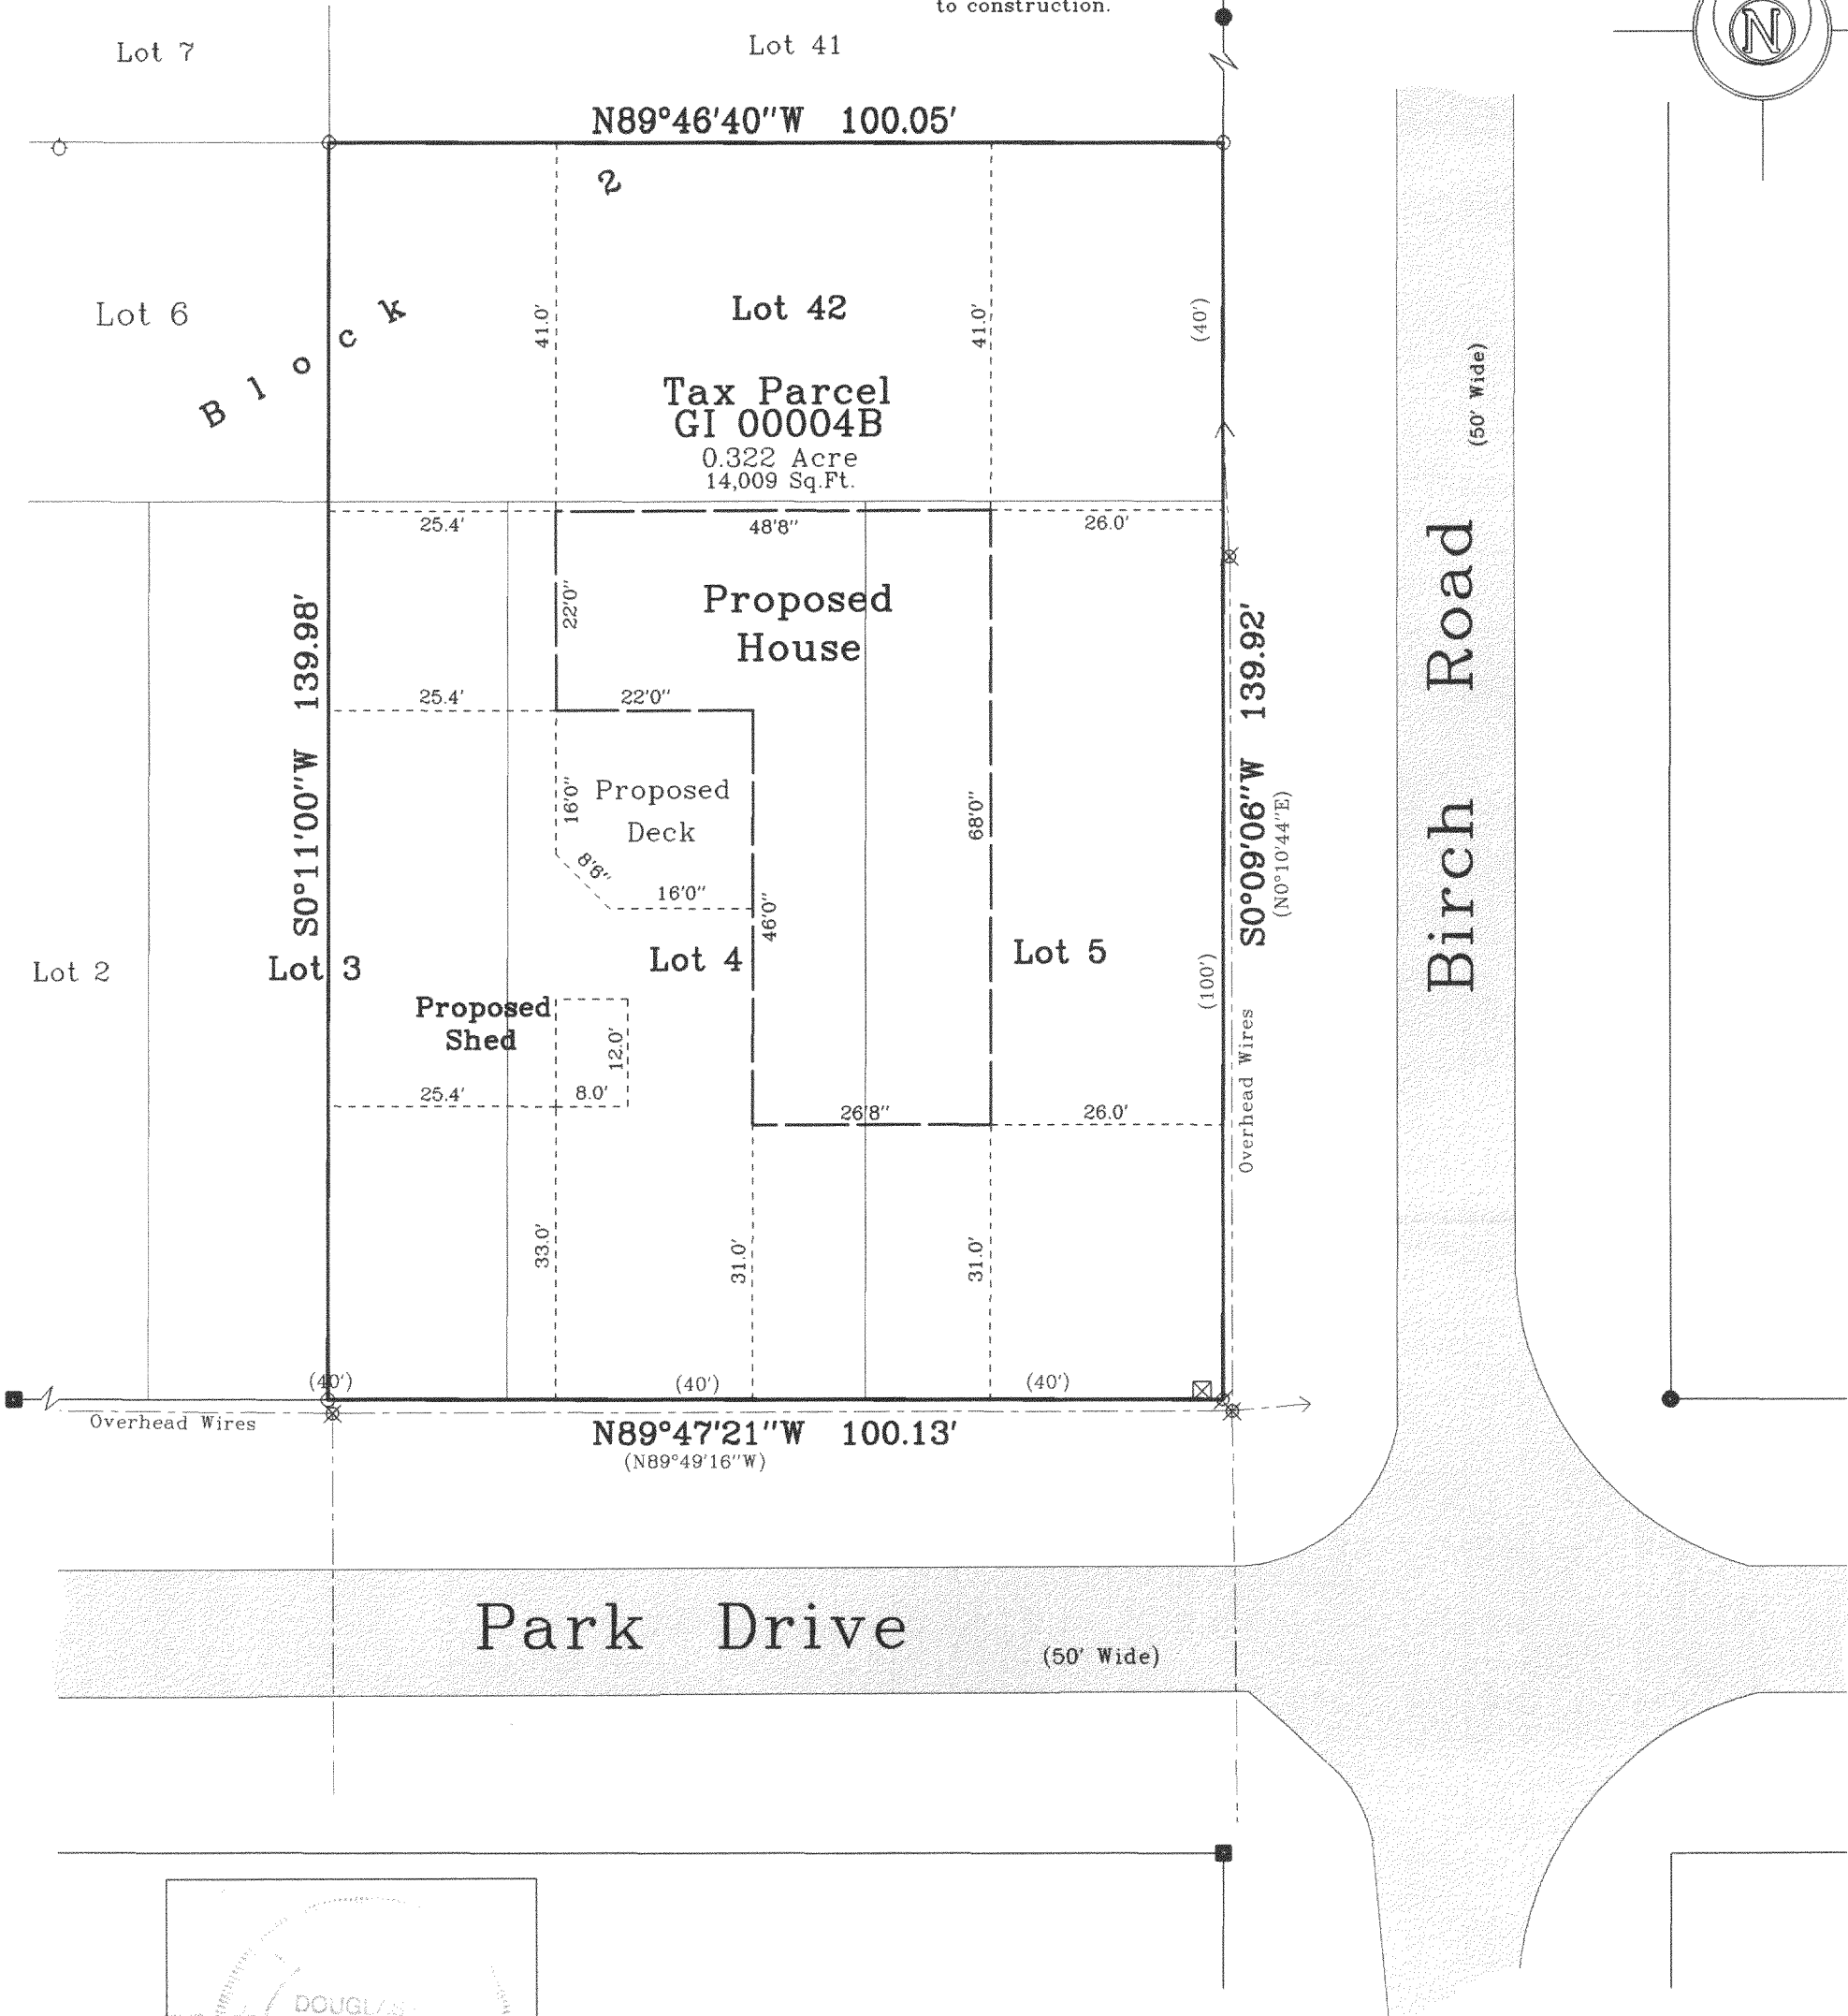

Copyright c 2004 by Jensen & Olson Land Surveying, LLC.

All rights reserved. No part of this survey plat may be reproduced  
or transmitted in any form by any means - graphic, electronic, or  
mechanical, including photocopying, tracing, or information storage  
and retrieval systems - without permission in writing from Douglas  
G. Olson, Jensen & Olson Land Surveying, LLC.

I, Douglas G. Olson, Wisconsin Registered Land Surveyor,  
do hereby certify that this survey was performed by me or under my  
direction in full compliance with the owner's/agent's instructions  
and Chapter A-E 7 of the Wisconsin Administrative Code "Minimum  
Standards for Property Surveys", and that this map is an accurate  
representation thereof to the best of my knowledge and belief.

Douglas G. Olson  
Wisconsin Registered Land Surveyor - 2093

- Notes:
- 1) This survey plat is not certified unless signed and sealed in red ink.
  - 2) This survey is subject to Wisconsin lien laws. This Plat of Survey is the notice of intent to file lien. Lien waiver required.

Legend

- Found Concrete Monument
- Set spike Set Rod, 3/4" dia.
- Found Iron Rod, 3/4" dia.
- ( ) Recorded Information
- Concrete Cover Vent
- Utility Pole Utility Pedestal
- Asphalt Surface
- Concrete Surface
- Gravel

Jensen & Olson Land Surveying, LLC

45 South Wisconsin Street P.O. Box 322  
Elkhorn, Wisconsin. 53121  
Telephone: (262) 723-3434  
Facsimile: (262) 723-8044

Scale: 1" = 20'



Survey date: June 19, 2003.

Revisions: No. 1 - Proposed House  
No. 2 - House location  
No. 3 - Proposed Shed

Sheet 1 of 1 Sheets.

Job Reference Number:

2003.164

G1-4B

316-1583