


Plat of Survey

of
Lots 26 through 31 of Block 4
of Lake Wandewega Highlands,
a subdivision located in the Northeast 1/4 of Section 11
and the Northwest 1/4 of Section 12, Town 3 North, Range
16 East, Town of Sugar Creek, Walworth County, Wisconsin.

Surveyed for: **Slater and Associates**
200 Main Street
Mukwonago, Wisconsin. 53149

Survey Date: August 15, 2002
Revisions:

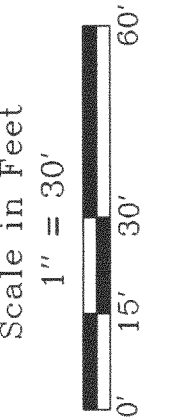

Jensen & Olson Land Surveying, LLC
45 South Wisconsin Street
Elkhorn, Wisconsin. 53121
Telephone (262) 723-3434
Facsimile (262) 723-8044

Legend
Found Posy Pin in Concrete
Found Posy Pin
Found Iron Pipe
Recorded Information
Utility Pole
Concrete Surface
Asphalt Surface



Sheet 1 of 1 Sheets
Job Reference Number
2003.191
2003.191

Tecumshe Trail (40' Wide)

Tippecanoe Trail (40' Wide)

Tax Parcel
GWH 00060
1.263 Acres
55,029 Sq.Ft.

B l o c k 4

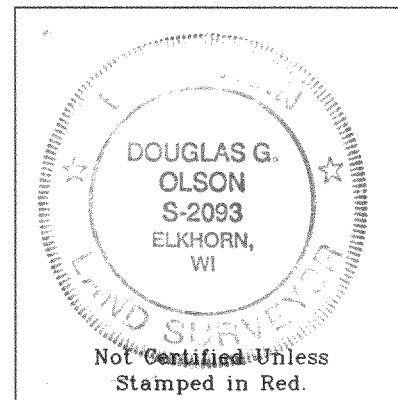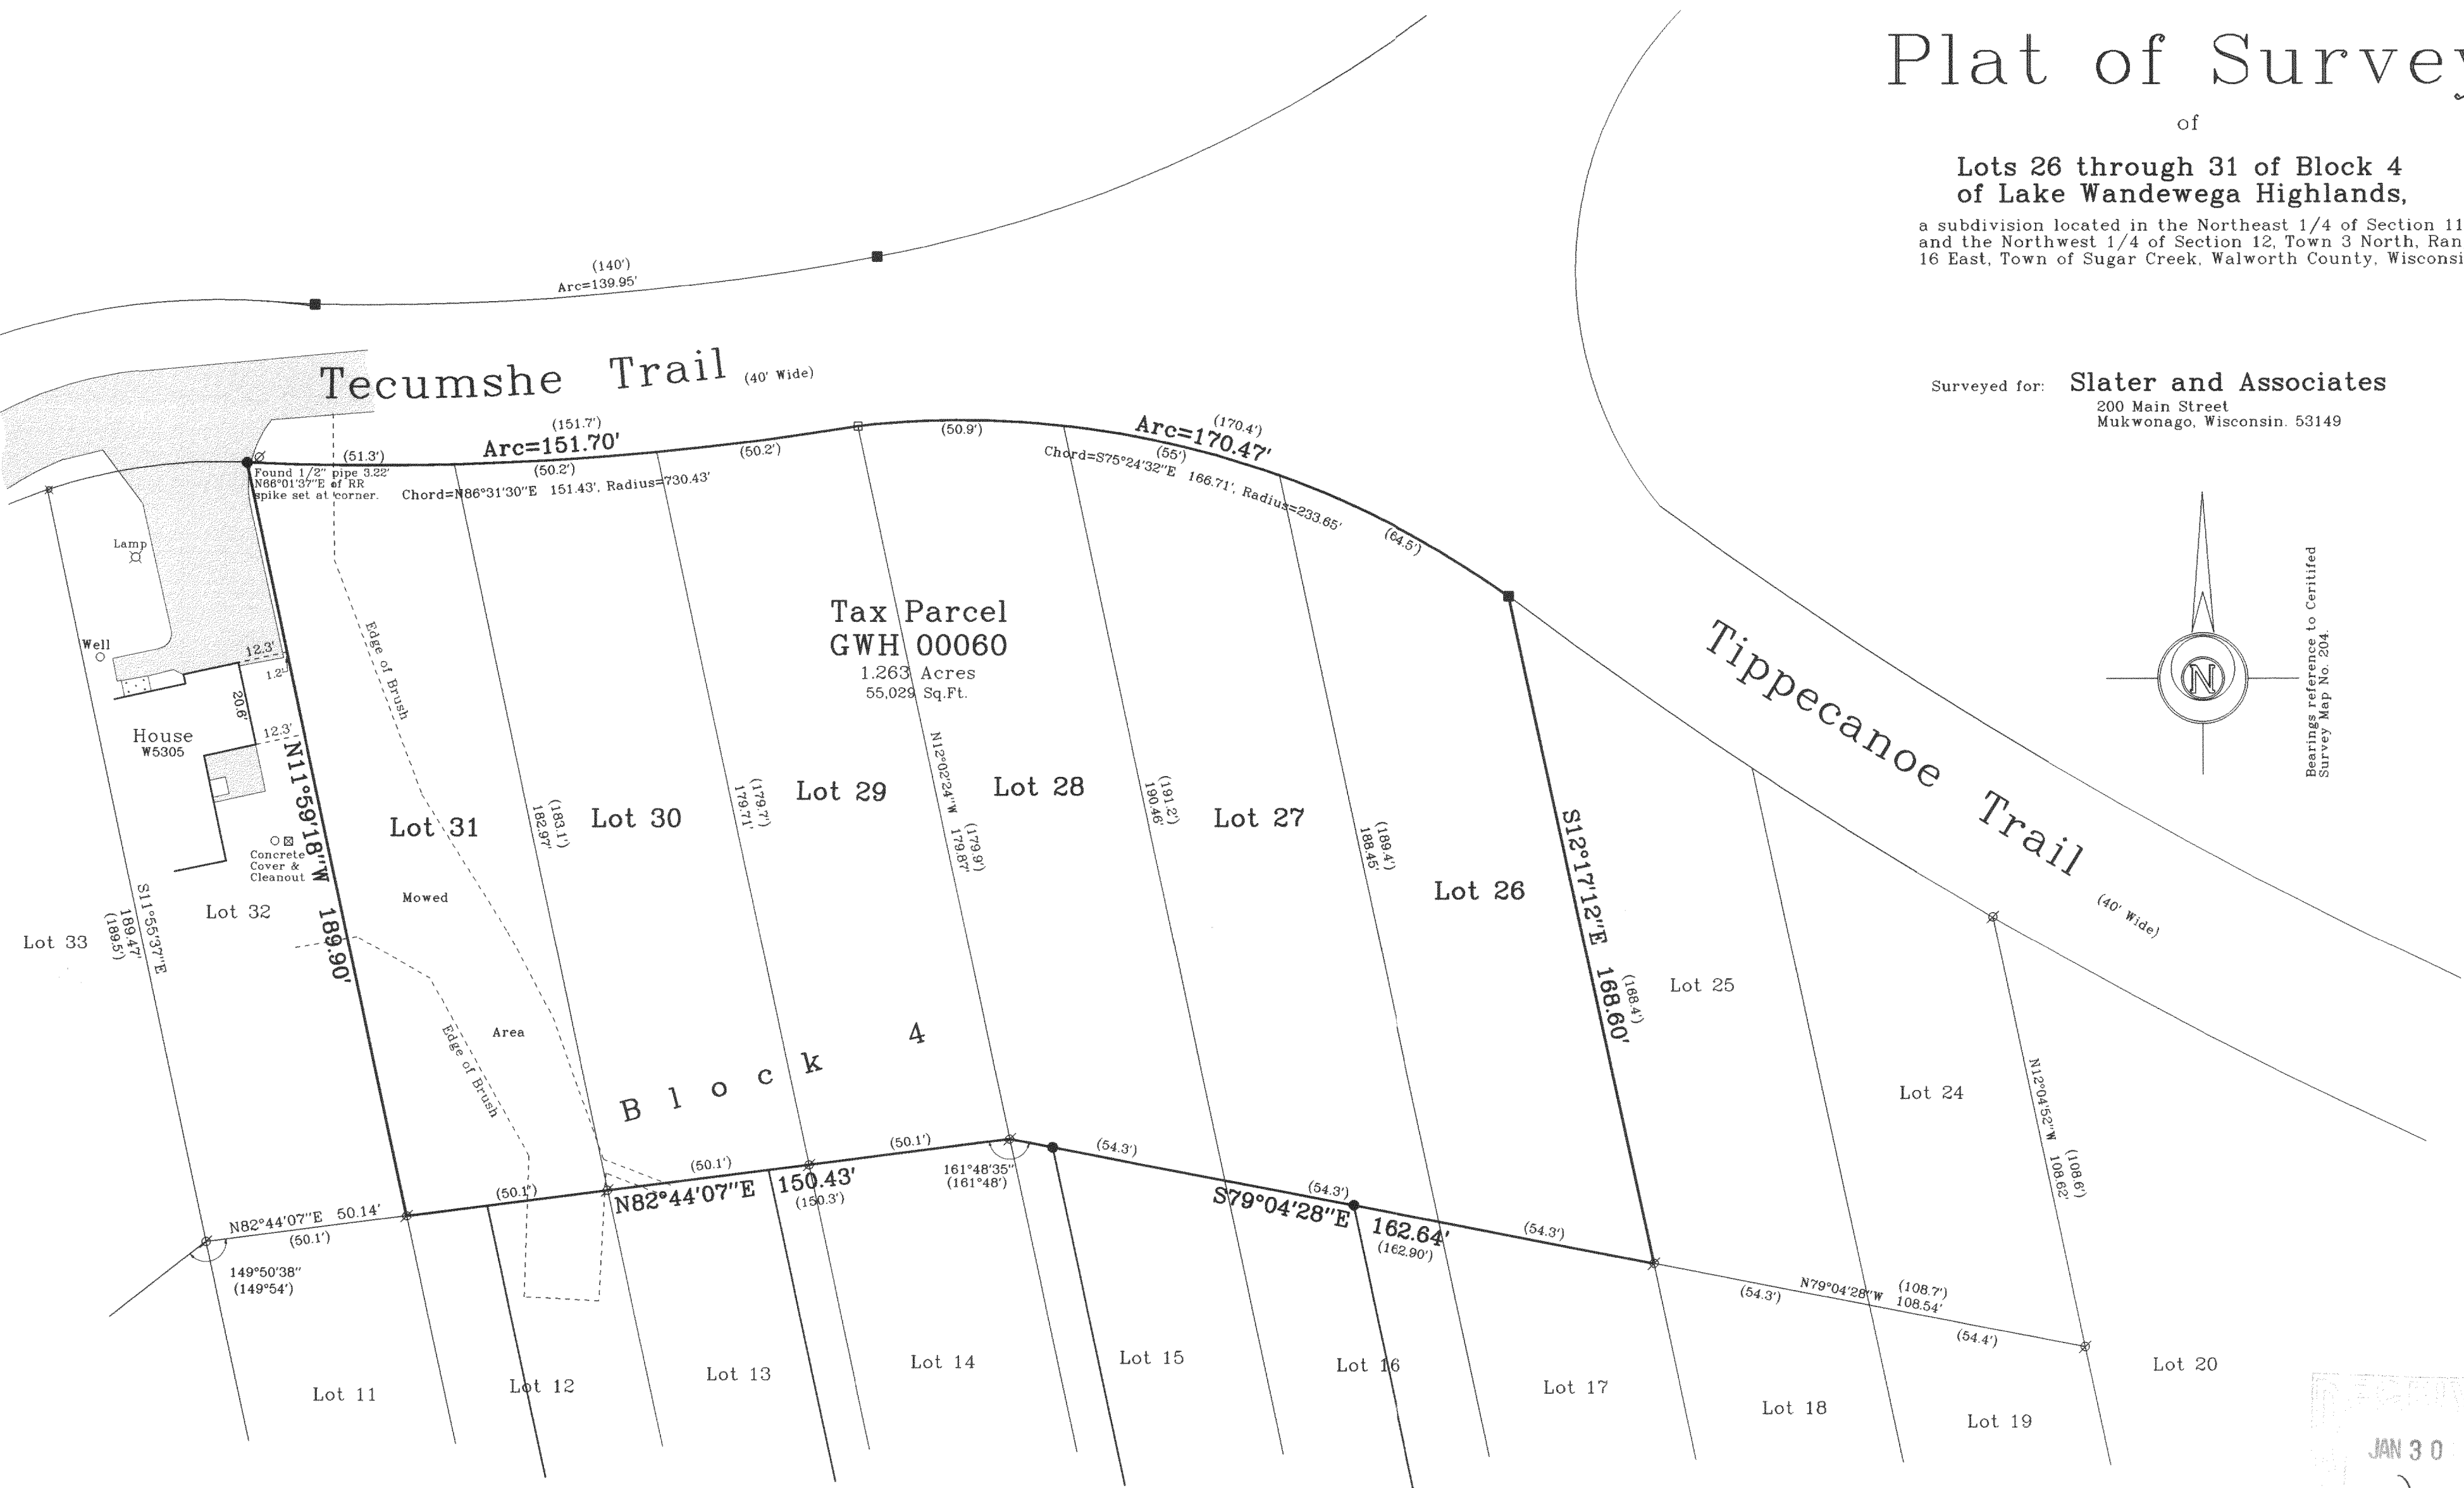

- Notes: 1) This survey plat is not certified unless signed and sealed in red ink.
2) This survey is subject to Wisconsin lien laws. This Plat of Survey is the notice of intent to file lien. Lien waiver required.

Copyright © 2003 by Jensen & Olson Land Surveying, LLC.

All rights reserved. No part of this survey plat may be reproduced or transmitted in any form by any means - graphic, electronic, or mechanical, including photocopying, tracing, or information storage and retrieval systems - without permission in writing from Douglas G. Olson, Jensen & Olson Land Surveying, LLC.

I hereby certify that I have surveyed the above described property and the map hereon is correct to the best of my professional knowledge and belief and shows the size and location of the property, its exterior boundaries, the location and dimensions of all visible structures thereon, boundary fences, apparent easements and roadways and visible encroachments, if any.
This survey is made for the exclusive use of the present owners of property, and also those who purchase, mortgage or guarantee title thereto, within one year from the date hereof.

Douglas G. Olson
Wisconsin Registered Land Surveyor - 2093