

LAND-MARK SURVEYING

Mark L. Miritz

Wisconsin Registered Land Surveyor S-2582

N9330 Knuteson Drive
Whitewater, WI 53190
Phone: (262) 495-3284
FAX: (262) 495-8421
LAND-MARKSURVEYING.COM

PLAT OF SURVEY


LOT 33 OF BAYWOOD ESTATES 1ST ADDITION,
LOCATED IN THE NW 1/4 OF SECTION 1 AND THE
NE 1/4 OF SECTION 2, AND A PARCEL OF LAND
LOCATED IN THE NE 1/4 OF SECTION 2, ALL IN
TOWN 3 NORTH, RANGE 16 EAST, WALWORTH
COUNTY, WISCONSIN

OWNERS: CARLO IPPOLITO AND ANGELINE IPPOLITO TRUST
DATED JUNE 10, 1998

REFERENCE DEED: VOL. 655 P. 6876 DOC. NO. 386141

ORDERED BY: KEEFE REAL ESTATE
1155 EAST GENEVA ST.
DELAVAN, WI. 53115
ATTN: MARY KILKENNY

SUBJECT PROPERTY ADDRESS: W5327 BRIARWOOD RD.
ELKHORN, WIS. 53121

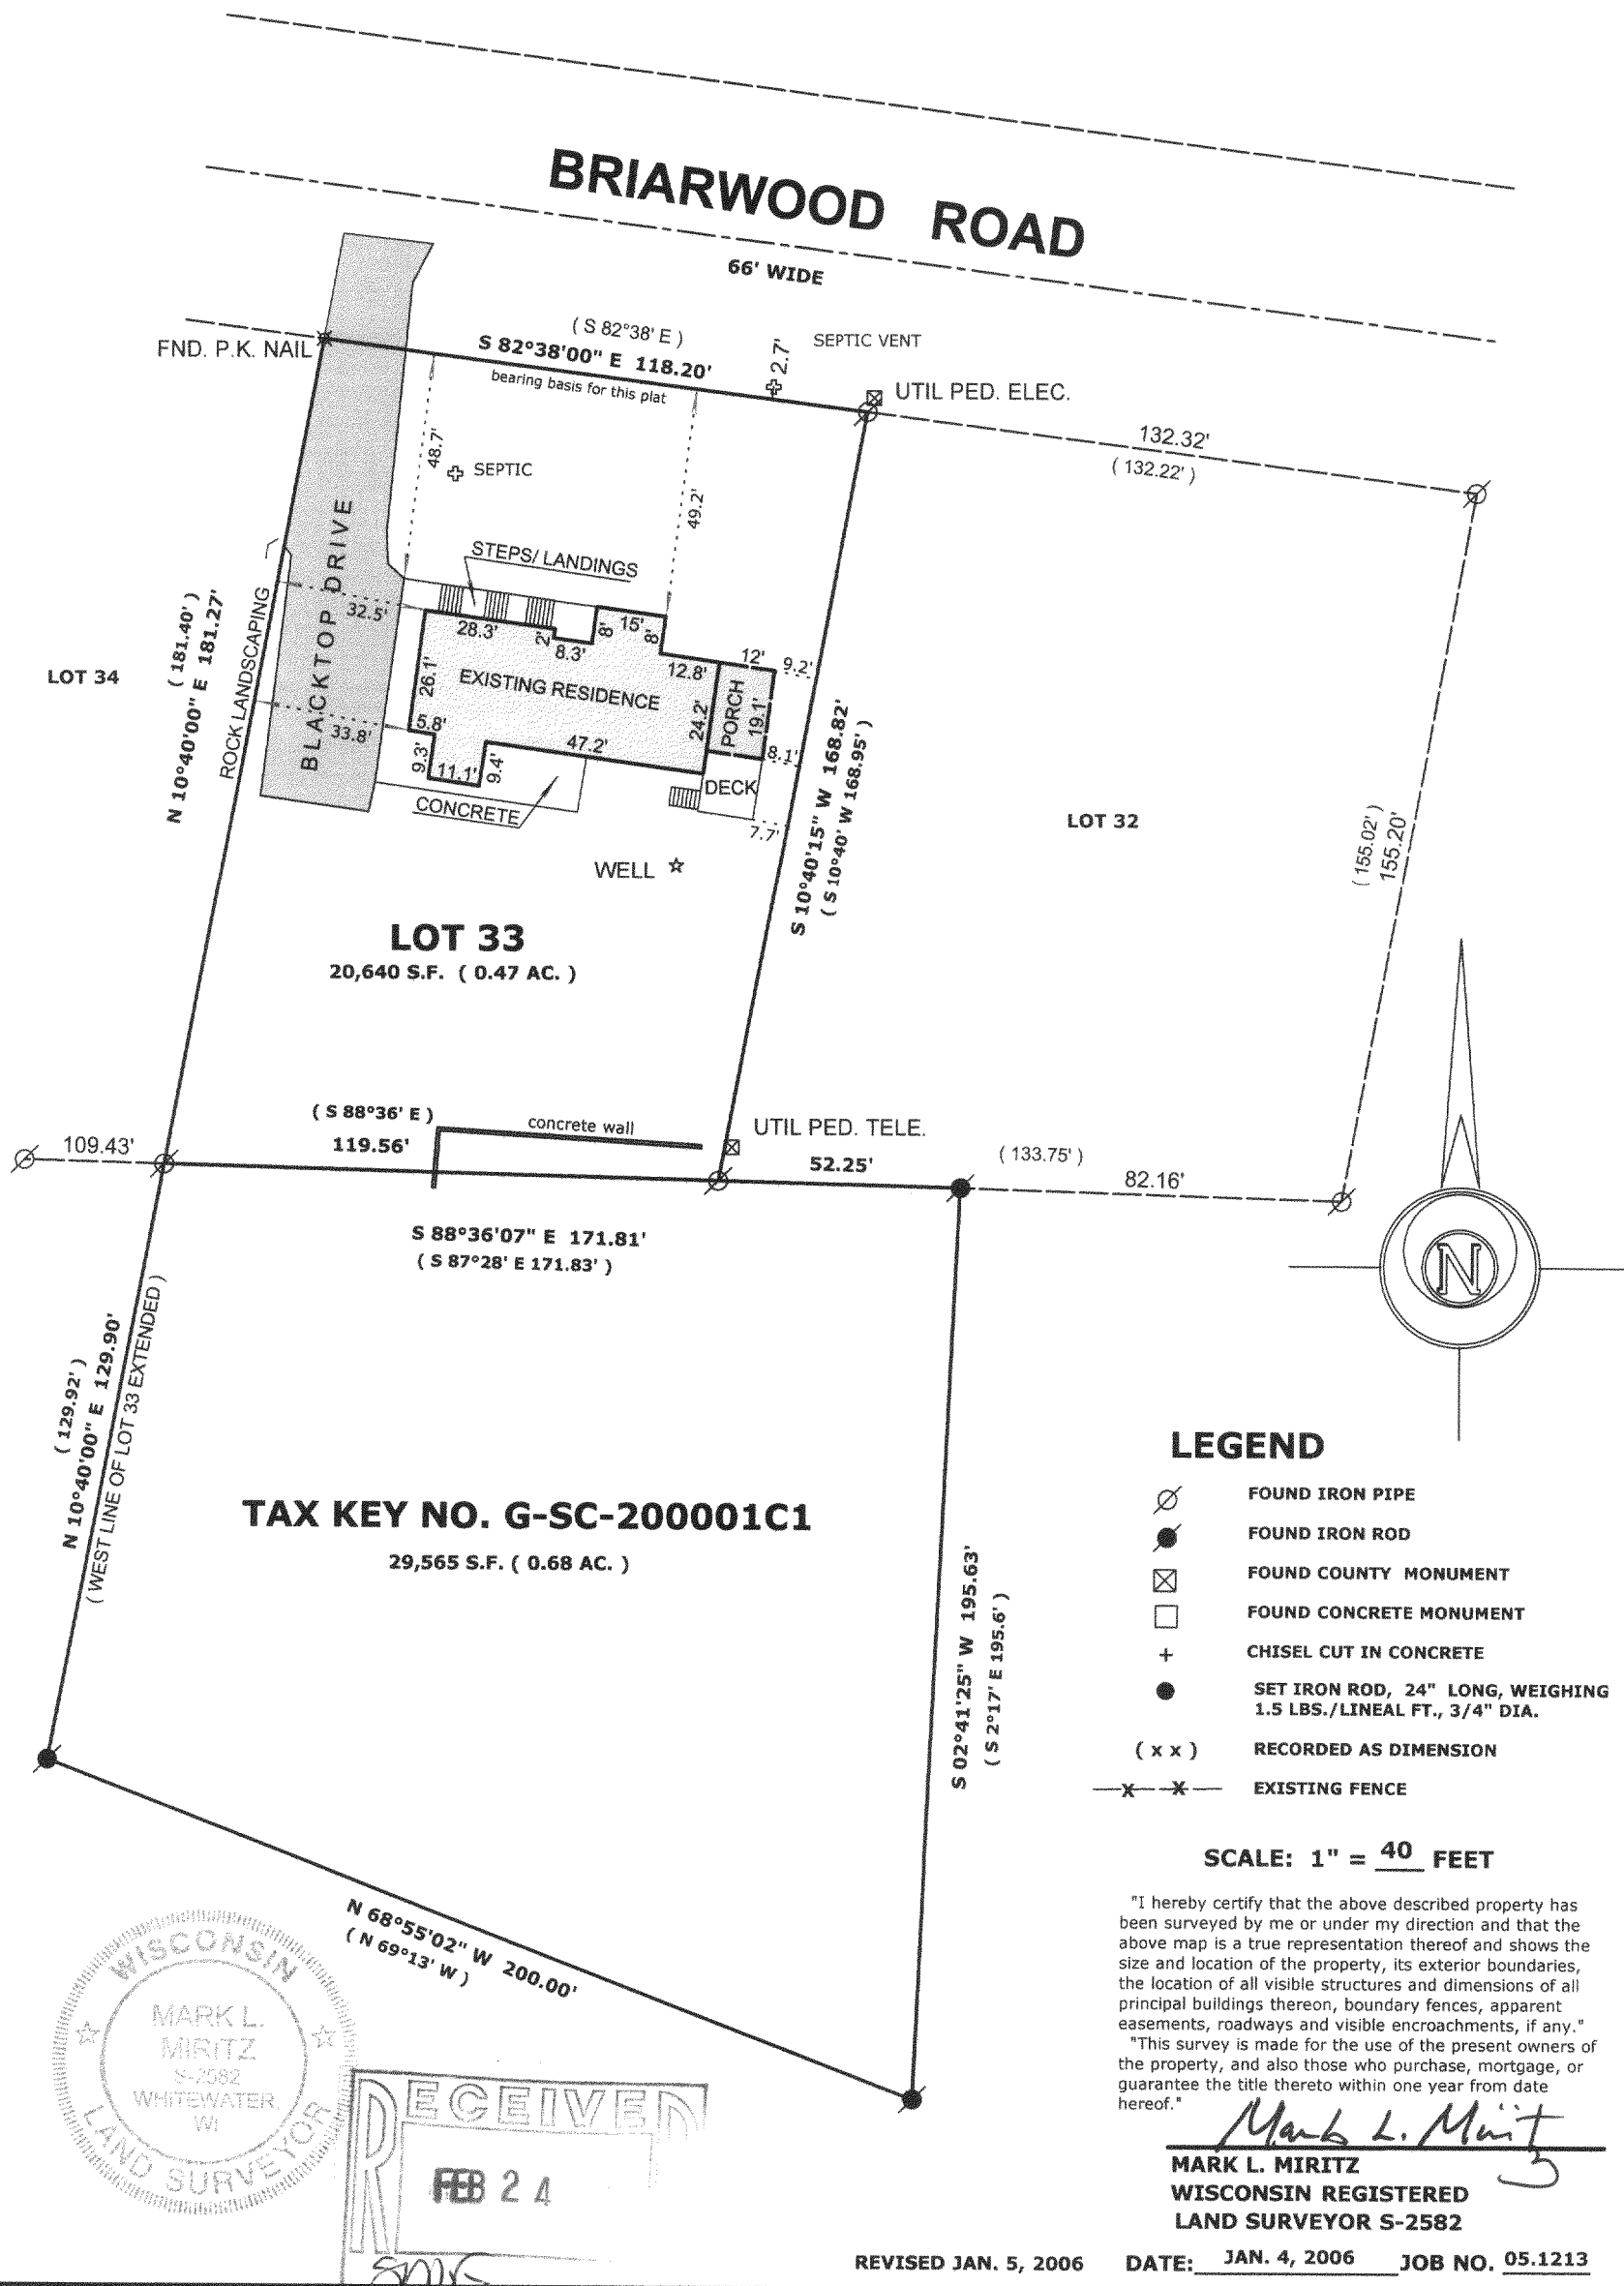

GIBEA -10
6320-101

316-1824