
Plat of Survey

SURVEY FOR: ROBERT H. & MARY C. HARTZELL LOCATION: UNIT 15, WILLOW RUN R.V. COMDOMINIUM RESORT, WALWORTH COUNTY DESCRIPTION: UNIT 15, WILLOW RUN R.V. CONDOMINIUM RESORT RECORDED IN VOLUME 297 OF RECORDS ON PAGE 32, LOCATED IN SECTION 13, T3N, R16E, WALWORTH COUNTY, WISCONSIN.

SUBJECT TO ALL RIGHTS, RESERVATIONS, RESTRICTIVE COVENANTS, AND EASEMENTS RECORDED OR UNRECORDED.

CURVE	RADIUS	ARC LENGTH	CHORD LENGTH	CHORD BEARING	DELTA ANGLE
C1	3396.26	74.98'	74.98'	S11°23'04"W	01°15'54"
C1(R)	3485.00'	74.96'			

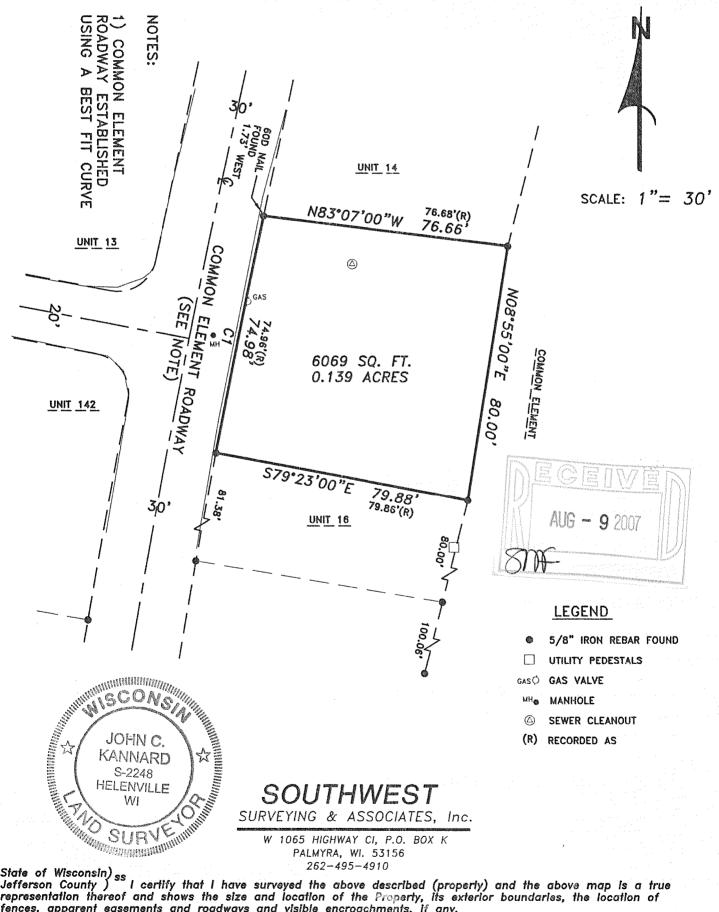

State of Wisconsin) ss Jefferson County) I certify that I have surveyed the above described (property) and the above map is a true representation thereof and shows the size and location of the Property, its exterior boundaries, the location of fences, apparent easements and roadways and visible encroachments, if any.

This survey is made for the exclusive use of the present owners of the Property, and also those who purchase, mortgage, or guarantee title thereto within one (1) year hereof.

THIS IS A JOHN C. KANNARD AUTHORIZED PRINT ONLY IF SIGNATURE APPEARS IN RED INK ON BLACK LINE PRINT.

JOHN C. KANNARD, Registered Land Surveyor

SHEET 1 OF DATE: NOVEMBER 22, 2006 JOB NO: H-206144