PLAT OF SURVEY

LOCATION:


Briarwood Road, Sugar Creek, Wisconsin

LEGAL DESCRIPTION:

Lot 3 of CERTIFIED SURVEY MAP NO. 3063, being a redivision of Certified Survey Map No. 2290, located in the Northeast 1/4 and Southeast 1/4 of the Northwest 1/4 and the Northwest 1/4 and Southwest 1/4 of the Northeast 1/4, all in Section 2, Town 3 North, Range 18 East, Walworth County, Wisconsin.

June 28, 2016

Survey No. 106970

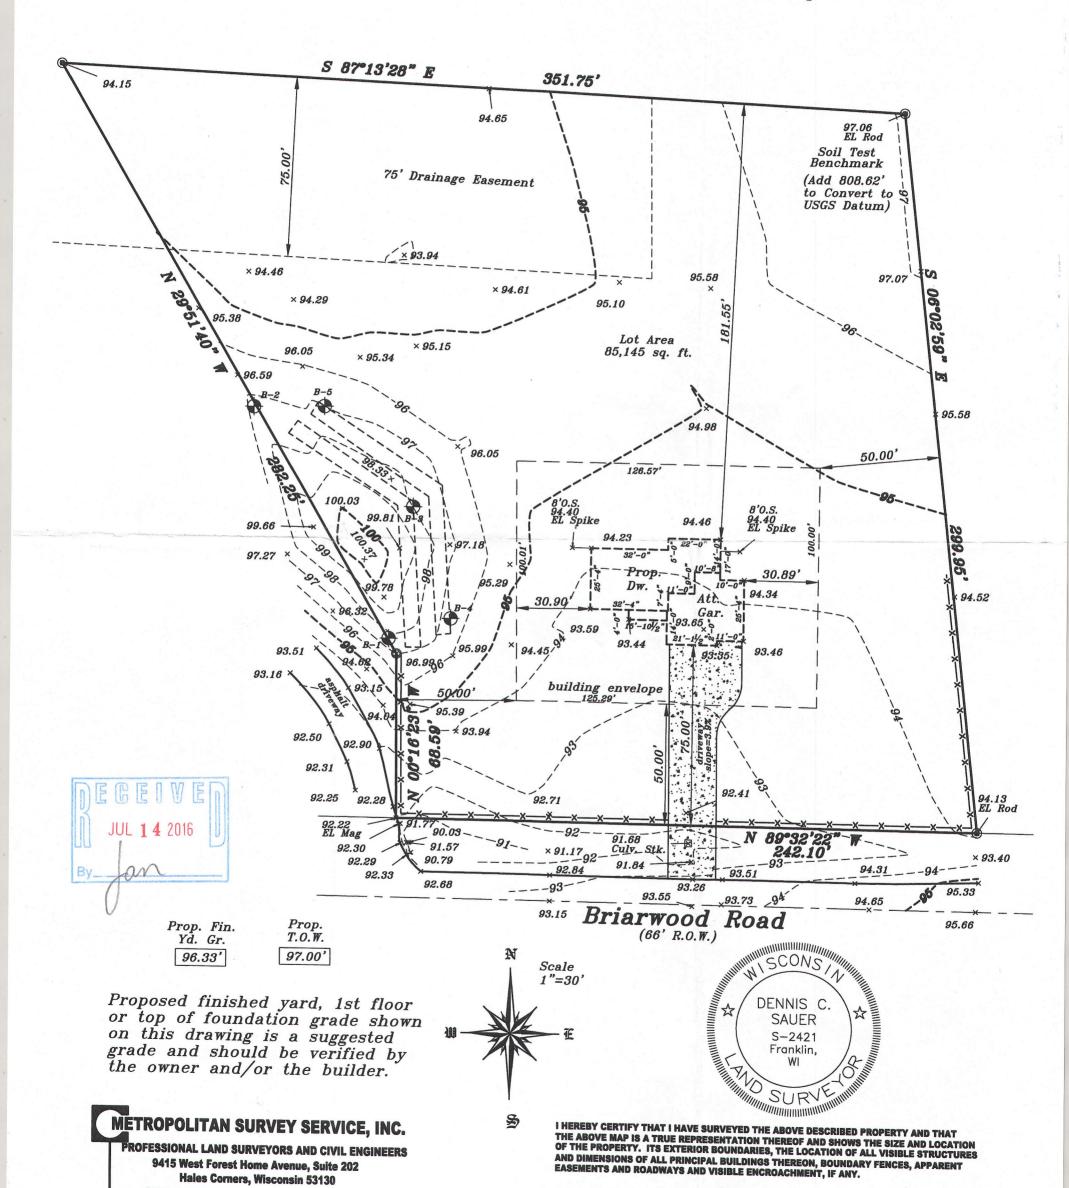

000.0 — Denotes Proposed Grade -x-x-Denotes Proposed Silt Screen

FAX (414) 529-9787

9415 West Forest Home Avenue, Suite 202 Hales Corners, Wisconsin 53130

email address: survey@metropolitansurvey.com

 Denotes Iron Rod Found O — Denotes Iron Pipe Set

PH. (414) 529-5380

THIS SURVEY IS MADE FOR THE EXCLUSIVE USE OF THE PRESENT OWNERS OF THE PROPERTY, AND ALSO THOSE WHO PURCHASE, MORTGAGE, OR GUARANTEE THE TITLE THERETO WITHIN ONE (1) YEAR FROM THE DATE HEREOF.