
## PLAT OF SURVEY

LOCATION:

Northwood Drive, Sugar Creek, Wisconsin

## LEGAL DESCRIPTION:

Lot 43 in LAUDERDALE LAKES ESTATES A CONDOMINIUM, located in the Northwest 1/4 and Southwest 1/4 of the Southeast 1/4 of Section 1 and the Northwest 1/4 of the Northeast 1/4 of Section 12, Town 3 North, Range 16 East, Town of Sugar Creek, Walworth County, Wisconsin.

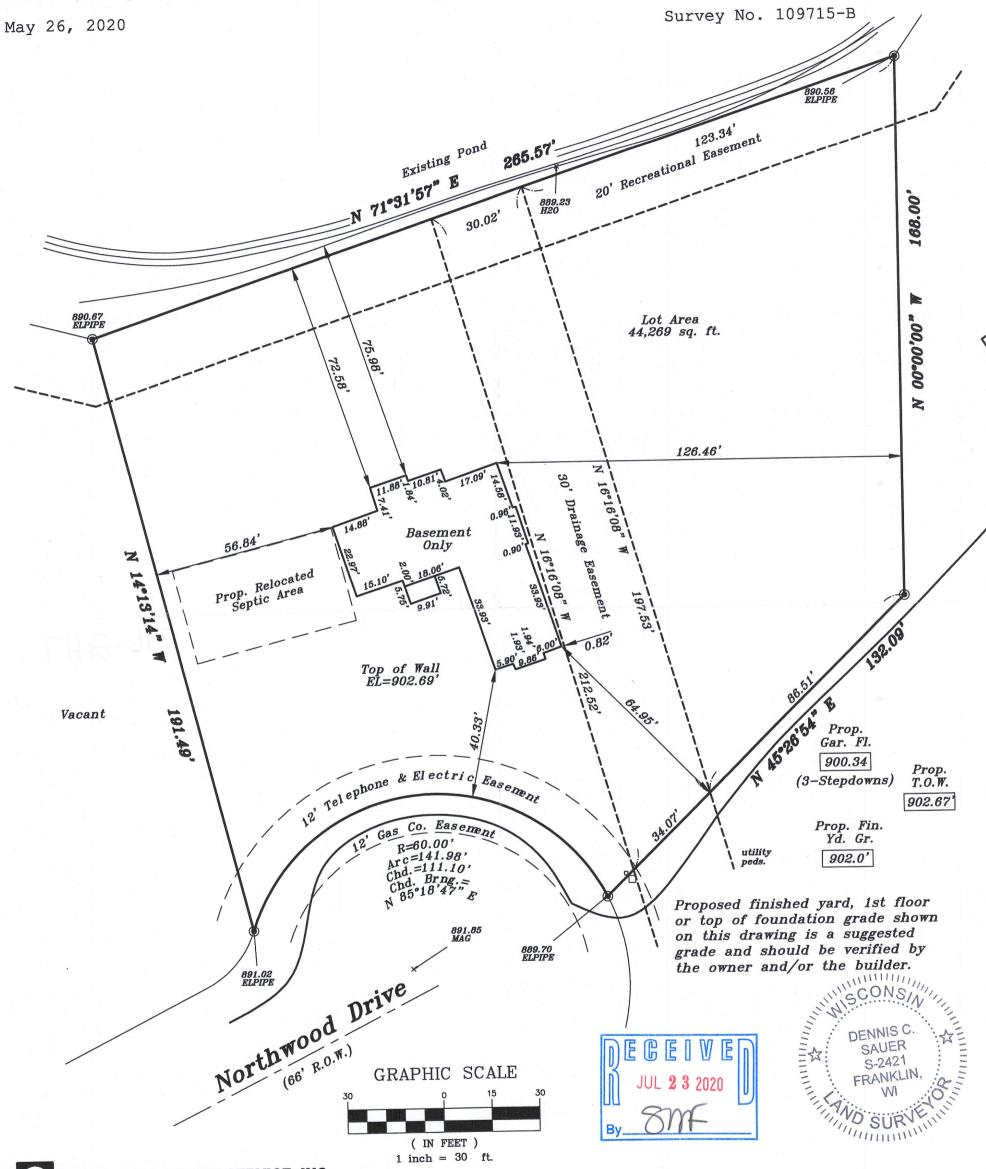


## METROPOLITAN SURVEY SERVICE, INC.

PROFESSIONAL LAND SURVEYORS AND CIVIL ENGINEERS 9415 West Forest Home Avenue, Suite 202 Hales Corners, Wisconsin 53130

PH. (414) 529-5380 FAX (414) 529-9787 email address: survey@metropolitansurvey.com

- Denotes Iron Pipe Found
- — Denotes Iron Pipe Set

000.0 - Denotes Proposed Grade

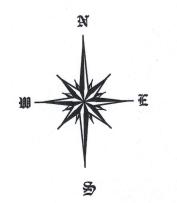

I HEREBY CERTIFY THAT I HAVE SURVEYED THE ABOVE DESCRIBED PROPERTY AND THAT
THE ABOVE MAP IS A TRUE REPRESENTATION THEREOF AND SHOWS THE SIZE AND LOCATION
OF THE PROPERTY. ITS EXTERIOR BOUNDARIES, THE LOCATION OF ALL VISIBLE STRUCTURES AND DIMENSIONS OF ALL PRINCIPAL BUILDINGS THEREON, BOUNDARY FENCES, APPARENT EASEMENTS AND ROADWAYS AND VISIBLE ENCROACHMENT, IF ANY.

THIS SURVEY IS MADE FOR THE EXCLUSIVE USE OF THE PRESENT OWNERS OF THE PROPERTY, AND ALSO THOSE WHO PURCHASE, MORTGAGE, OR GUARANTEE THE TITLE THERETO WITHIN ONE (1) YEAR FROM THE DATE HEREOF.

SIGNED

316-241