


I HEREBY CERTIFY THAT I HAVE SURVEYED THE ABOVE DESCRIBED PROPERTY AND THAT THE PLAT SHOWN HEREON IS AN ACCURATE SURVEY & A TRUE REPRESENTATION THEREOF & CORRECTLY SHOWS THE EXTERIOR BOUNDARY LINES OF SAID PROPERTY AND THE CORRECT MEASUREMENTS THEREOF.

PLAT OF SURVEY OF 1/2 OF LOT 8, LOTS 9 AND 10 OF BLOCK 56, FOURTH MAP OF INTERLAKEN, T3N, R16E, WALWORTH COUNTY, WISCONSIN.



MAPPING DATE : 6-1-83

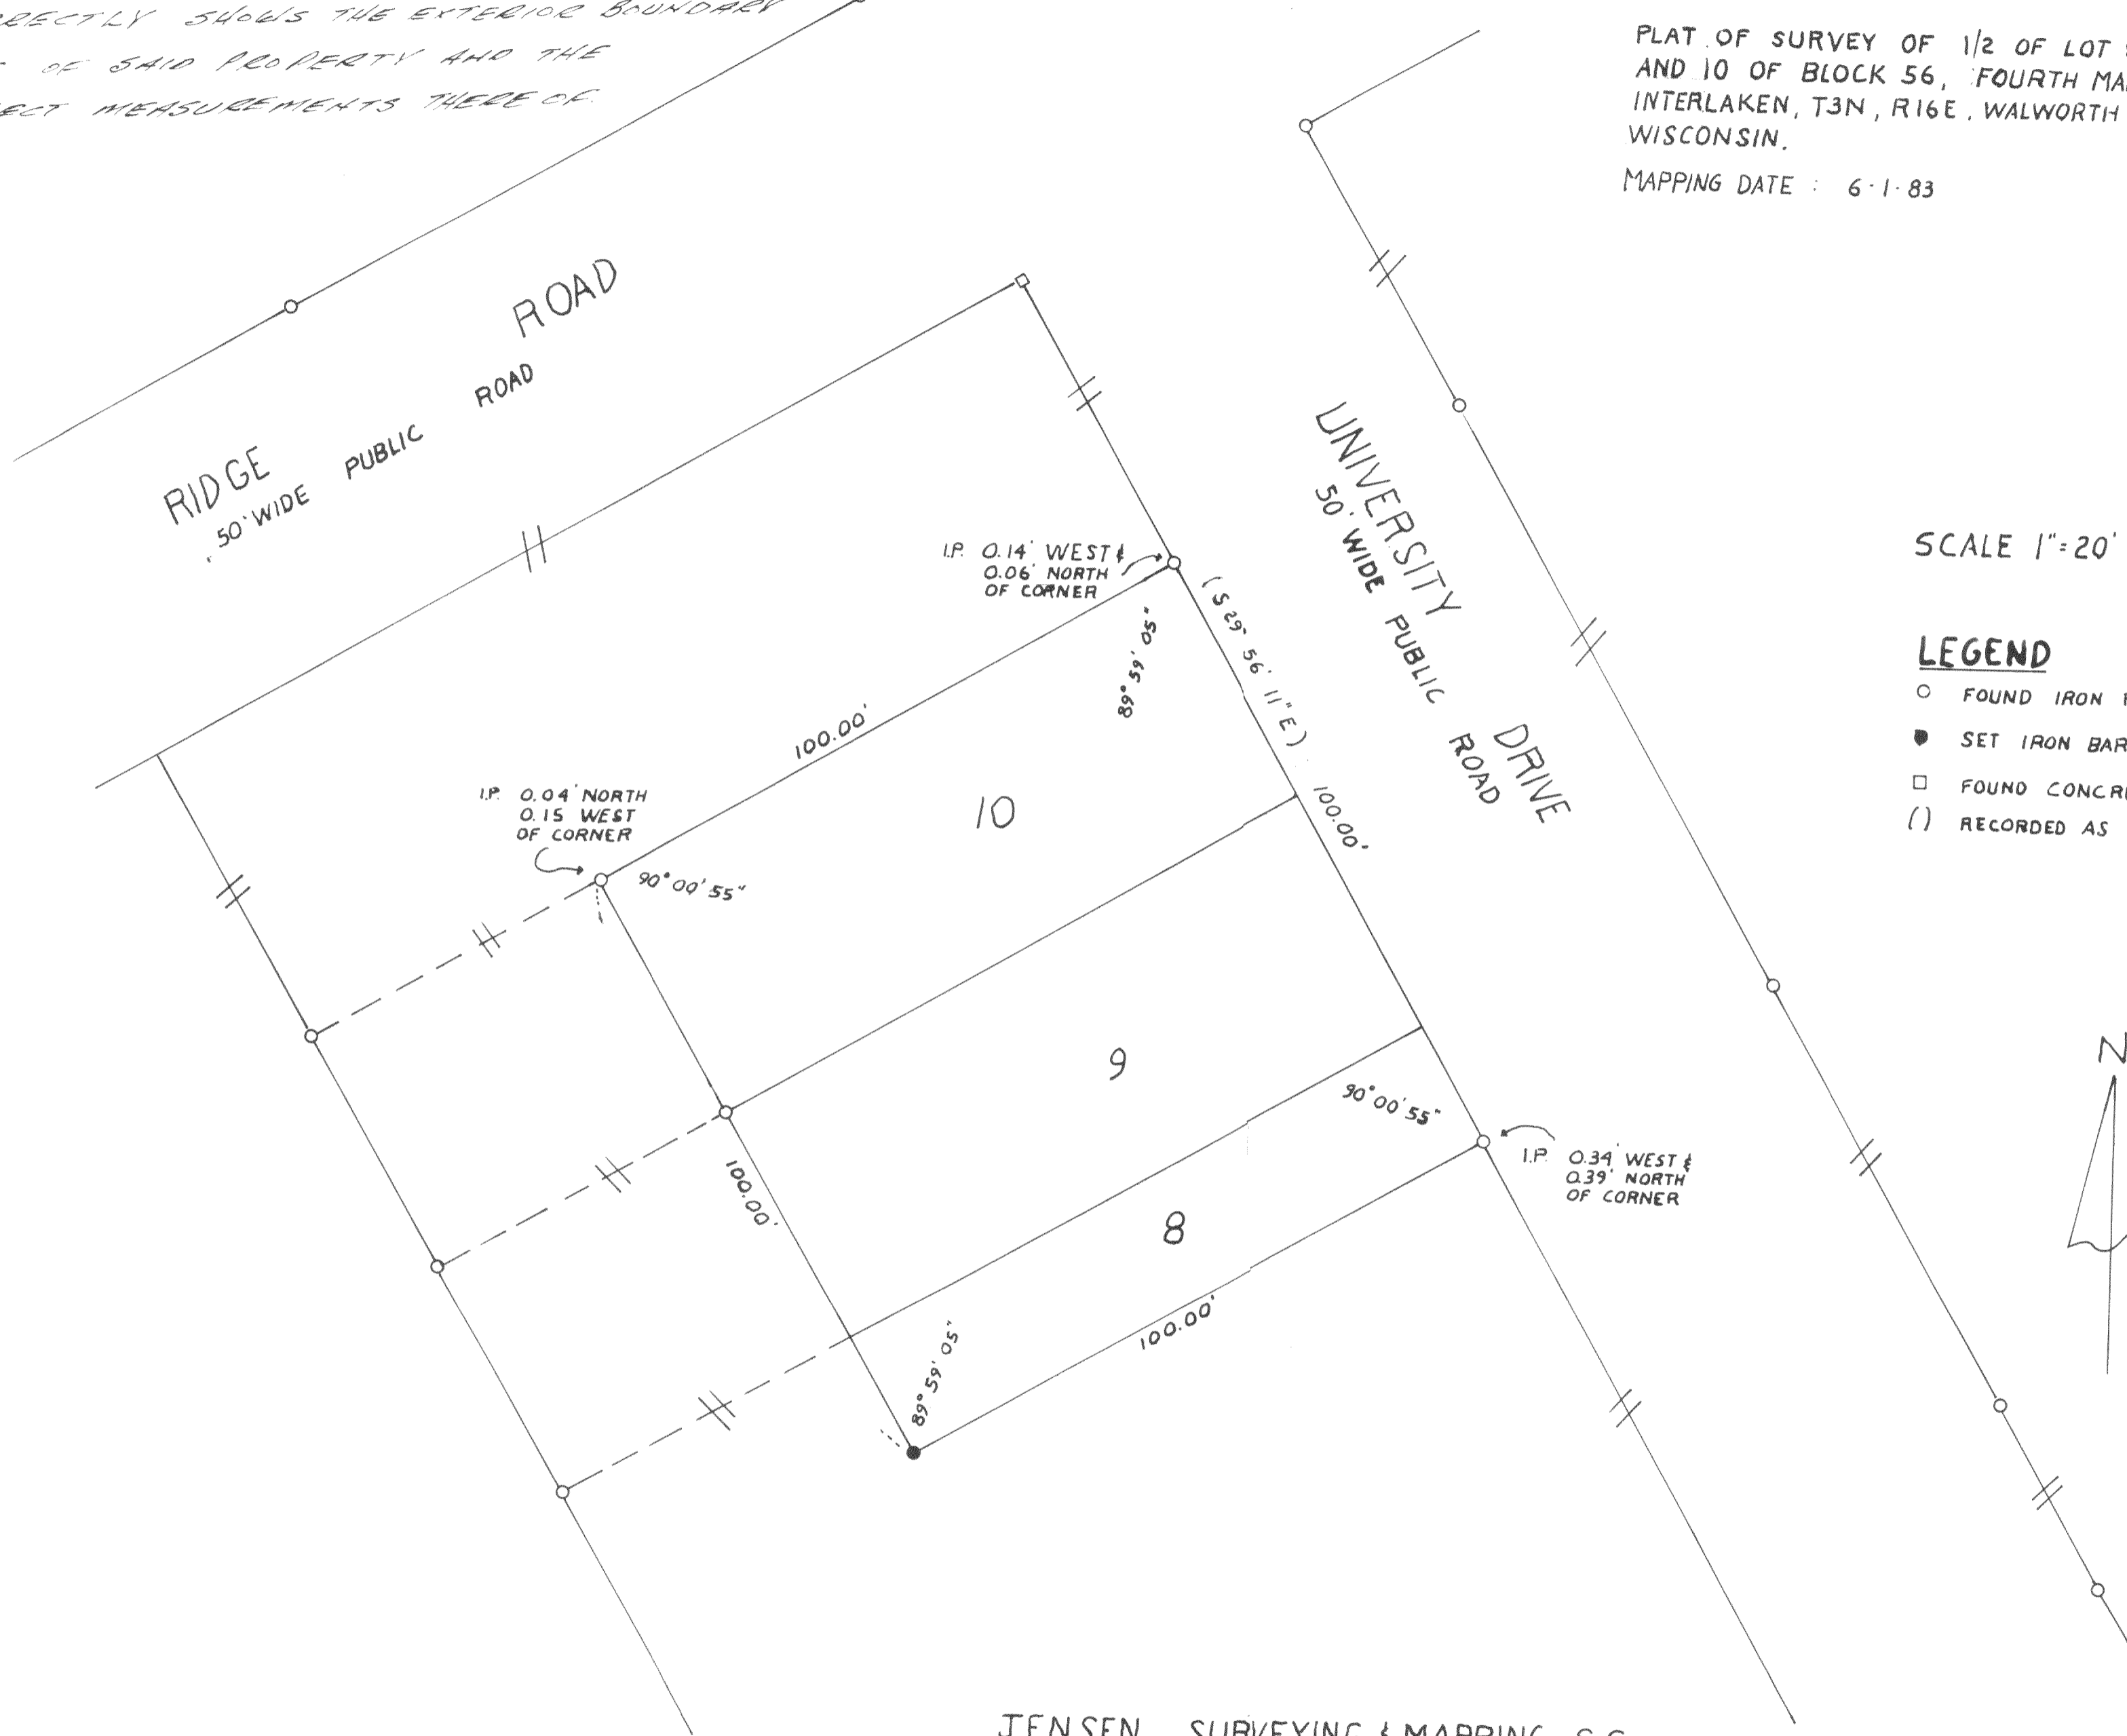

SCALE 1"=20'

**LEGEND**

- FOUND IRON PIPE
- SET IRON BAR
- FOUND CONCRETE MONUMENT
- ( ) RECORDED AS

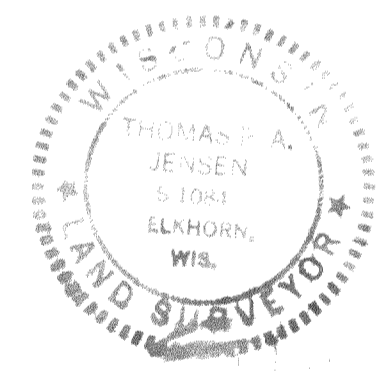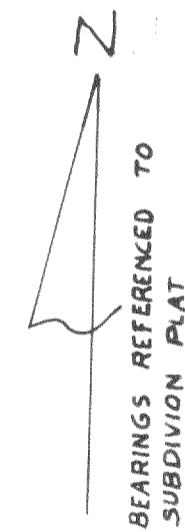

SURVEYED FOR:  
 L. STEPHANS  
 Rt. 1 Box 527  
 GRAND CITY, WIS.  
 53128

JENSEN SURVEYING & MAPPING S.C.  
 P.O. BOX 322  
 ELKHORN WI 53121  
 (414) 723-3434

