
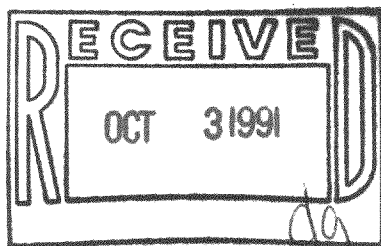



# PLAT OF SURVEY OF

THE WEST LINE OF LOT 1, BLOCK 109, LAKE WANDAWEGA SUB  
AND GOLF COURSE ADDITION LYING EAST OF ELM STREET,  
TOWN OF SUGAR CREEK, WALWORTH COUNTY, WISCONSIN

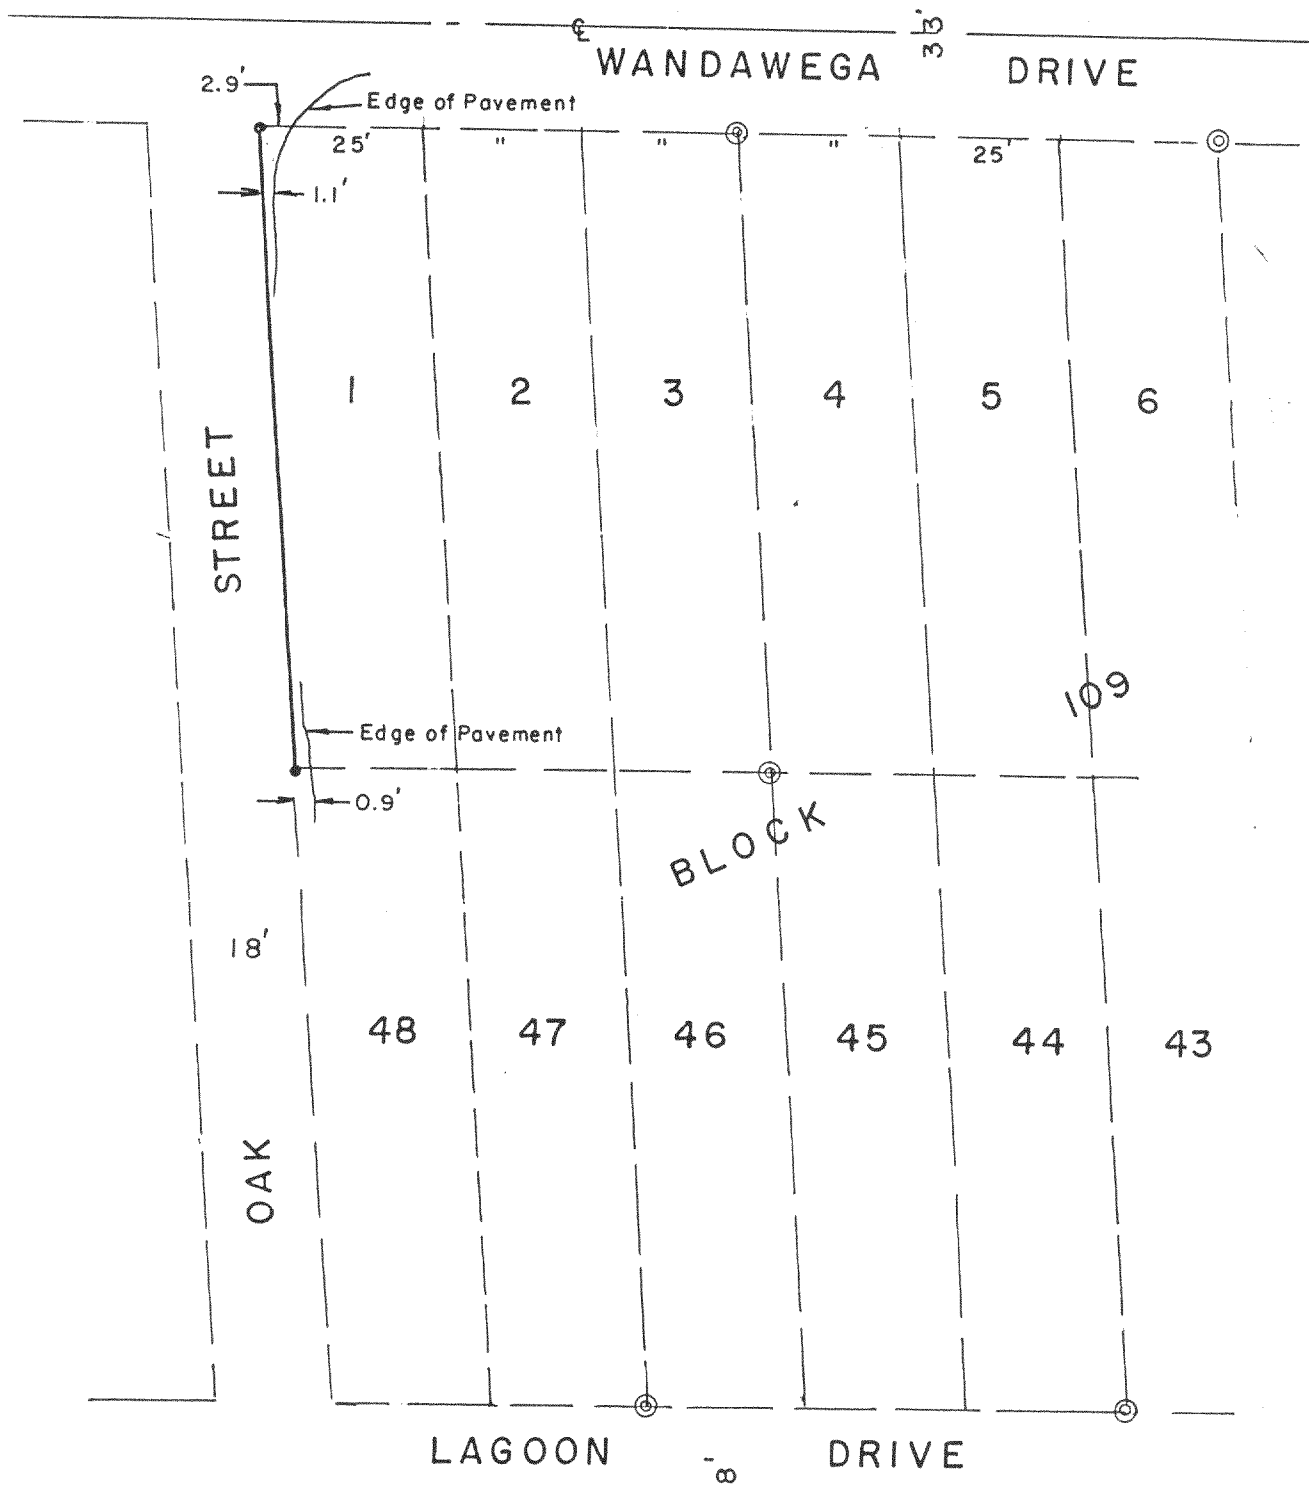

State of Wisconsin } ss. I hereby certify that I have supervised the survey of the property described above and that the plat  
County of Rock } hereon drawn correctly represents said survey and its location.

Given under my hand and seal this 15th day of AUG., A.D. 1990 at Beloit, Wisconsin.

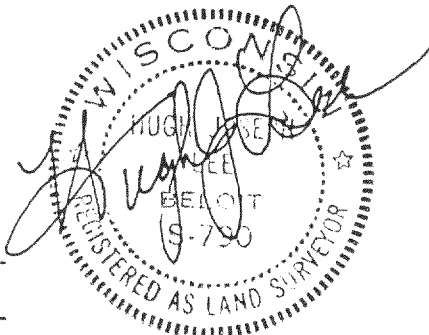

SCALE 1" = 30 FEET  
BOOK PAGE

ORDER NO. 20293

FOR THE EXCLUSIVE USE OF: JOHN TRACZ 316-504

## MONUMENT KEY

- Iron Pipes Set 1" x 24" (1.13 Lbs./Ft.)
- Iron Pipes Found
- X—X— Fences
- Iron Pins Set
- Iron Pins Found
- Reference Points of P. K. Nails
- Conc. Mon. Found
- ◇ C. I. Mon. Found

**R.H. BATTERMAN and CO., INC.**

LAND SURVEYORS - ENGINEERS - PLANNERS

BELOIT, WISCONSIN 53511

(608) 365-4464

GLW 306 GLW 303  
GLW 307 GLW 304  
GLW 308