
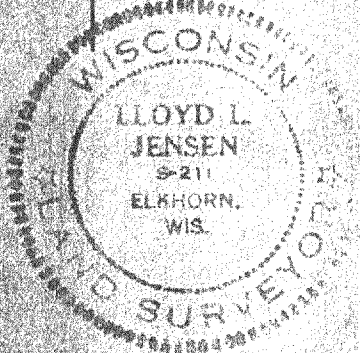


EXTRA COPY - *File 1-25-95*

# PLAT OF SURVEY

OF

*LOTS 24-25 & 1/2 OF 26 BLOCK 59 OF THE FOURTH MAP OF INTERLAKEN, SECTION 11, T34 R16E, WALWORTH COUNTY, WISCONSIN.*

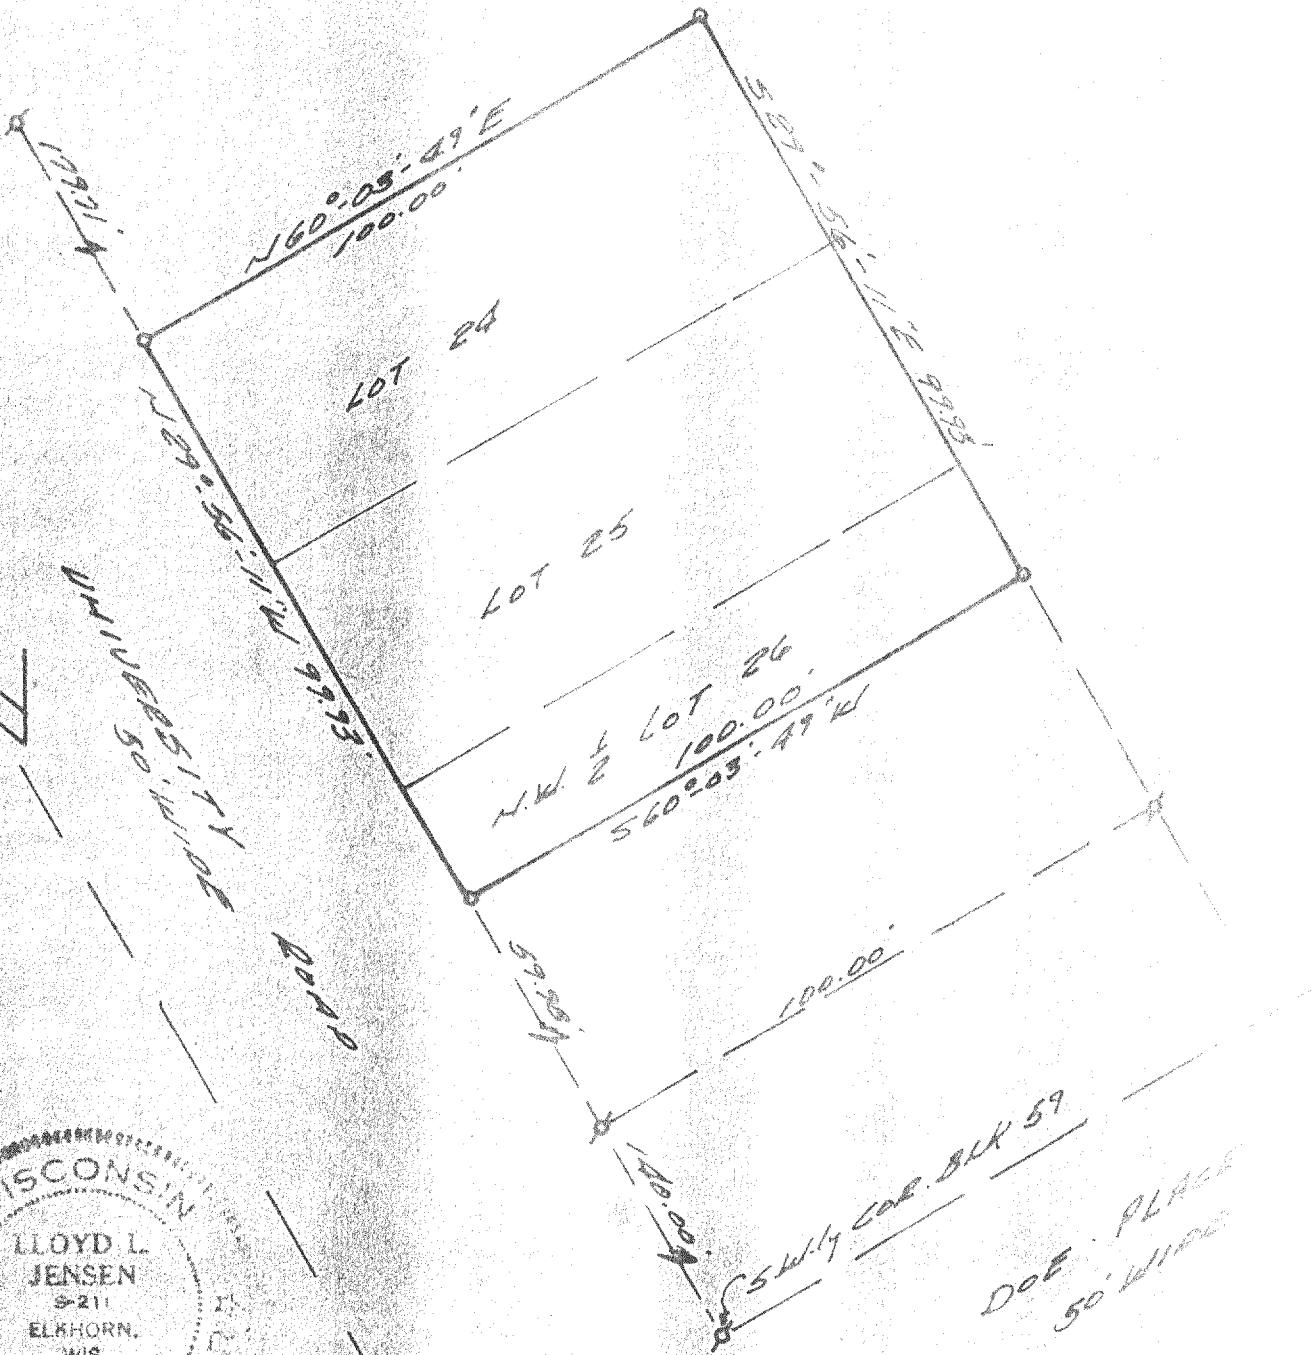

SURVEY AND PLAT BY  
**JENSEN & JOHNSON, INC.**  
 CIVIL ENGINEERS AND SURVEYORS  
 Elkhorn, Wisconsin

- LEGEND**
- — Iron Pipe SET
  - — Concrete Monument
  - Scale 1" = 50'
  - — IRON PIPE FOUND

**WE CERTIFY:** That we have surveyed the above described property and that the plat shown hereon is an accurate survey and a true representation thereof and correctly shows the exterior boundary lines and all divisions of said property.

Date *JAN. 1972*

*Lloyd L. Jensen*  
 LLOYD L. JENSEN,  
 Wisconsin Registered Land Surveyor, No. 5211


64533

316-52.1

PLAT OF SURVEY

OF

LOTS 24-26 1/2 OF 26 BLOCK 59 OF  
THE FOURTH MAP OF INTERLAKEN,  
SECTION 11, T3N R16E, WALBORTH  
COUNTY, WISCONSIN.

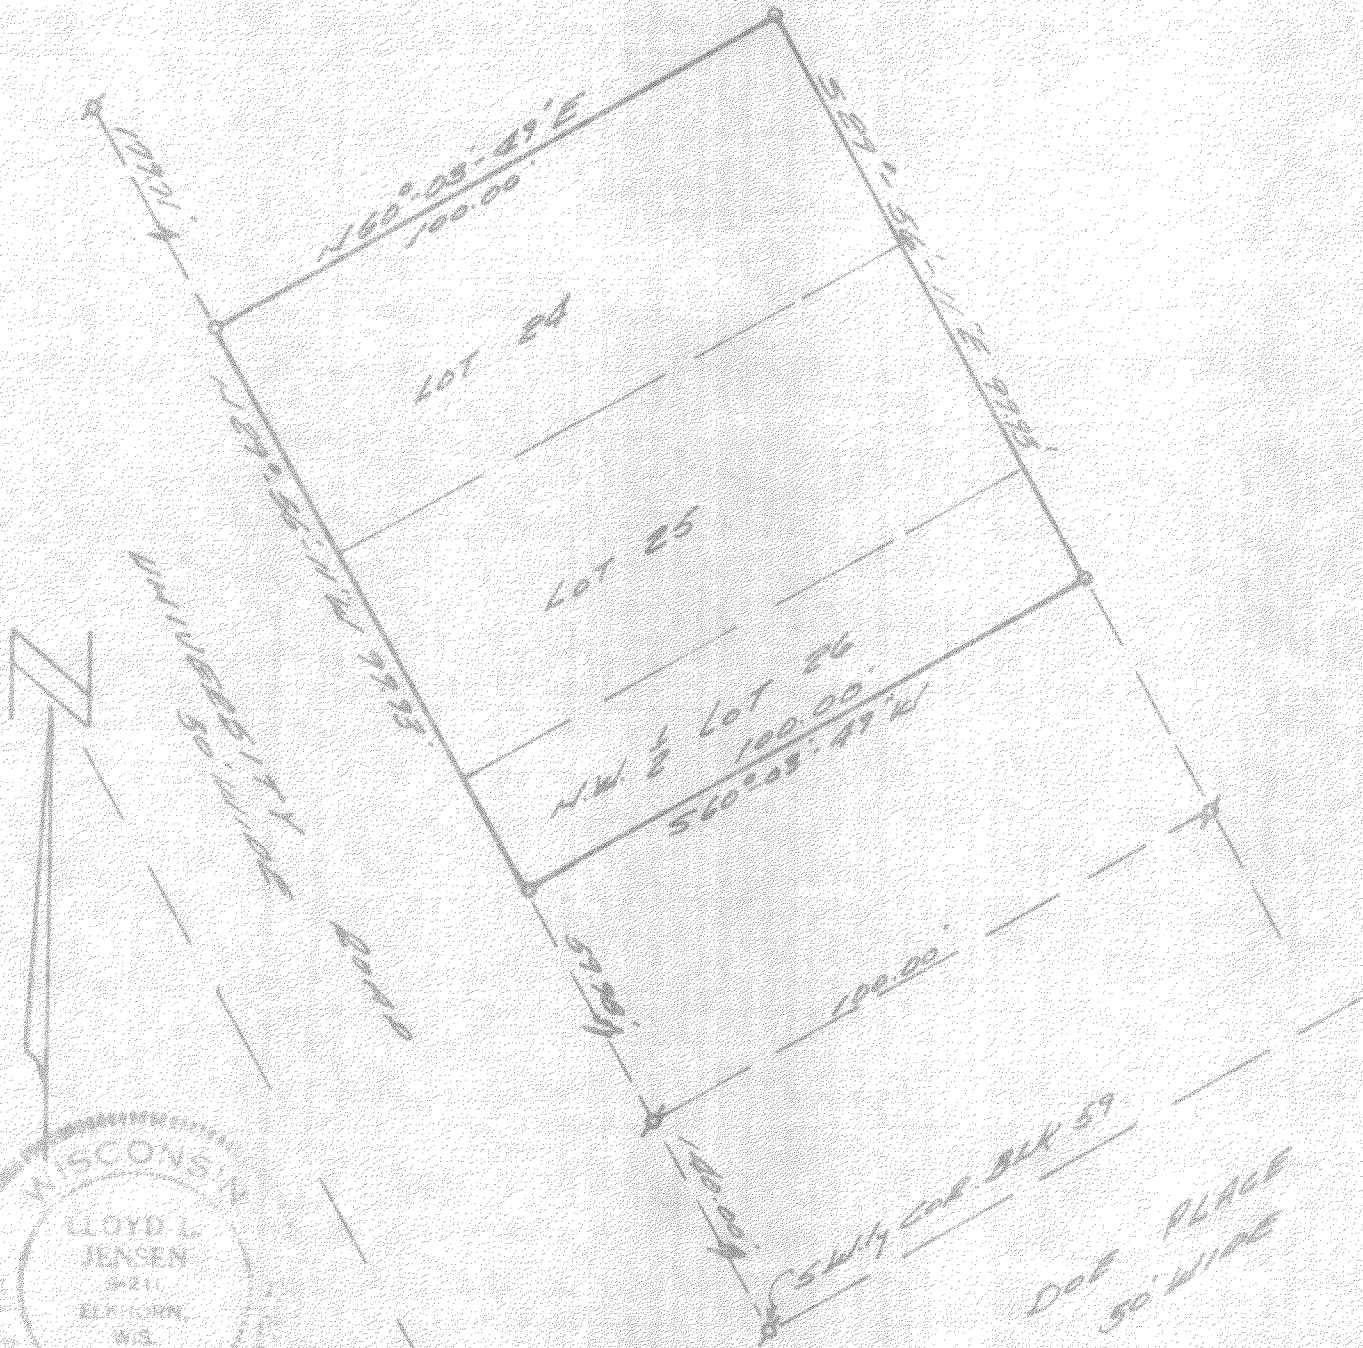

LEGEND

- — Iron Pipe 5/8"
- — Concrete Monument
- Scale 1" = 30'
- — IRON PIPE FOUND

WE CERTIFY: That we have surveyed the above described property and that the plat shown hereon is an accurate survey and a true representation thereof and correctly shows the exterior boundary lines and all divisions of said property.

Date Jan. 1992

*Lloyd L. Jensen*  
LLOYD L. JENSEN,

Wisconsin Registered Land Surveyor, No. S-211

6+533

316-52.1