


# TOPOGRAPHIC MAP

OUTLOT 1 OF NORTH LAKE BEACH TRACT NO. 2, A SUBDIVISION LOCATED IN THE SW 1/4 OF SECTION 5 AND THE NW 1/4 OF SECTION 8, T 3 N, R 16 E, TOWN OF SUGAR CREEK, WALWORTH COUNTY, WISCONSIN

ORDERED BY: ALAN WILLIAMS  
602 CAROLINE ST.  
JANESVILLE, WI 53545



LAKE  
= 70.1

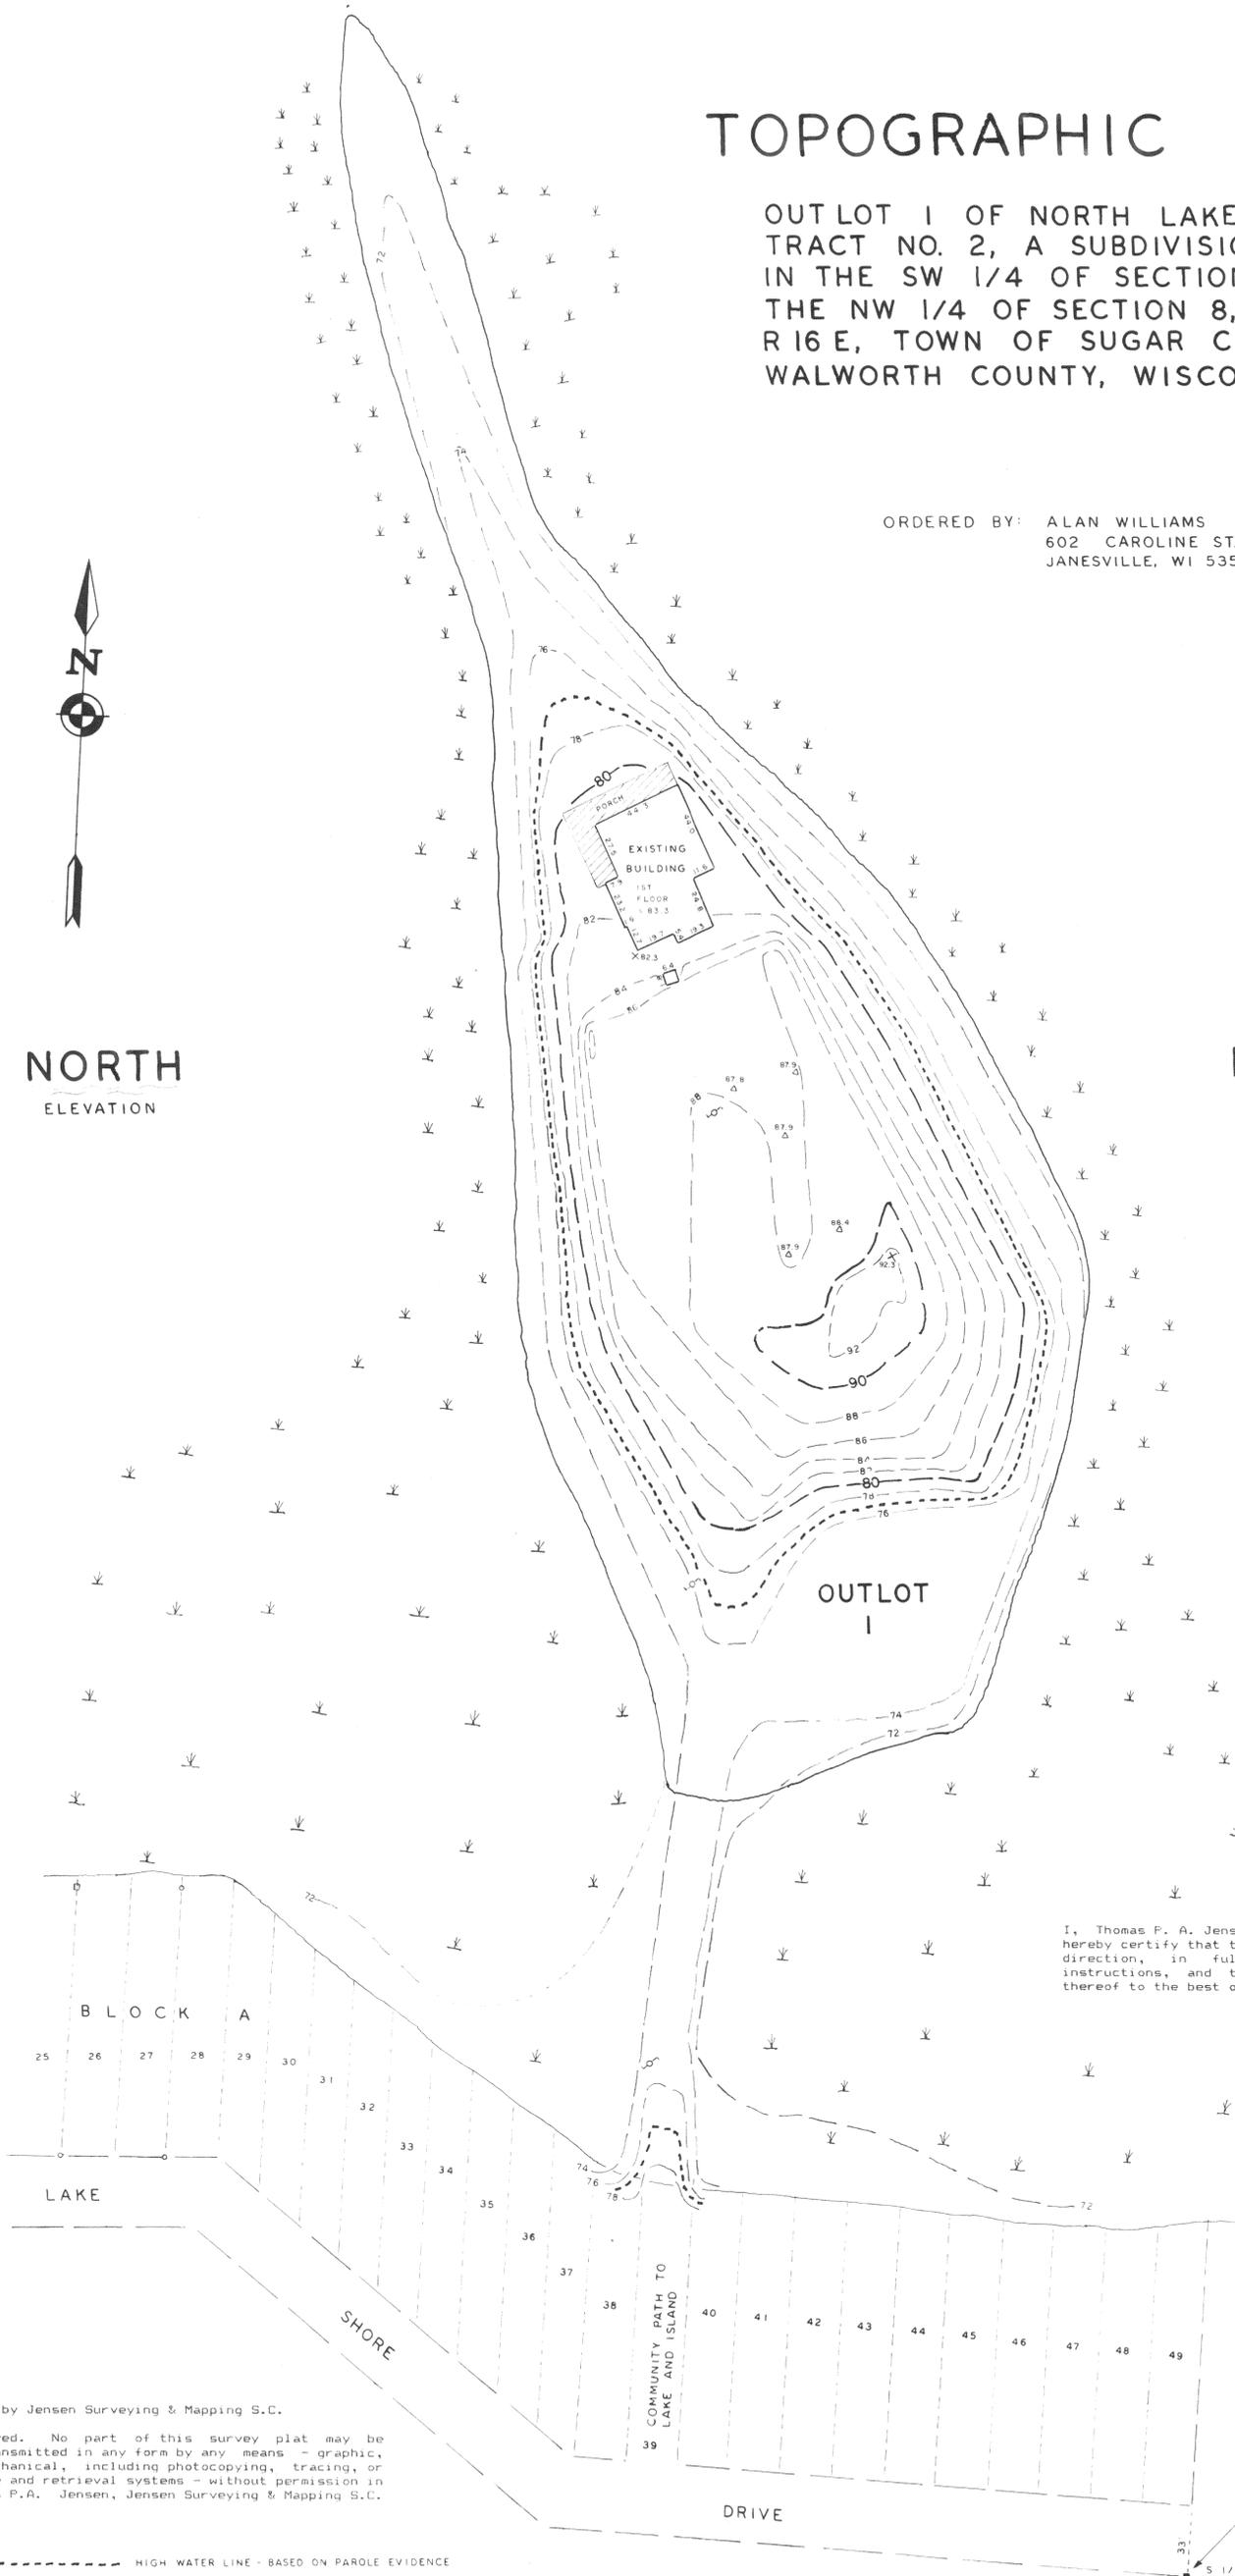


Note: This survey plat is not certified unless signed and sealed in red ink.

I, Thomas P. A. Jensen, Wisconsin Registered Land Surveyor, hereby certify that this survey was performed by me, or under my direction, in full compliance with the owner's/agent's instructions, and that this map is an accurate representation thereof to the best of my knowledge and belief.

*Thomas P. A. Jensen*  
Thomas P. A. Jensen, R.L.S.-1084  
JENSEN SURVEYING & MAPPING, S.C.



ELEVATION: 100.00 ASSUMED ON TOP OF CONCRETE COUNTY SECTION MARKER

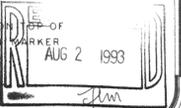

Copyright © 1992 by Jensen Surveying & Mapping S.C.

All rights reserved. No part of this survey plat may be reproduced or transmitted in any form by any means - graphic, electronic, or mechanical, including photocopying, tracing, or information storage and retrieval systems - without permission in writing from Thomas P.A. Jensen, Jensen Surveying & Mapping S.C.

----- HIGH WATER LINE - BASED ON PAROLE EVIDENCE

1992.038	Sheet no. <u>1</u> of <u>1</u> Sheets.	<b>JENSEN SURVEYING &amp; MAPPING S.C.</b> 45 South Wisconsin Street P.O. Box 322 Elkhorn, Wisconsin, 53121 (414) 723-3434	 Scale: 1" = 40' 	Mapping date: 4-20-92
	Job reference number 1992 <u>038</u>			Legend ■ COUNTY SECTION MARKER ○ FOUND IRON PIPE □ FOUND WOOD STAKE △ SOIL BORING ⊕ POWER POLE × SPOT ELEVATION ( ) RECORDED DIMENSION

GNLB2-292

G NLB2\*MSC.

316-651