ABERNATHY and ASSOCIATES Kenneth B. Abernathy Jr.

Wisconsin Registered Land Surveyor S-1594

Rt. 3, Box 273 Elkhorn, Wisconsin 53121 Phone: (414) 723-4260 (office) (414) 723-4813 (residence)


PLAT OF SURVEY

LOT 3 OF CERTIFIED SURVEY MAP NUMBER 639 AS RECORDED IN VOLUME 3 OF CERTIFIED SURVEY MAPS AS PAGES 116, 117 AS DOCUMENT NO. 12794, LOCATED IN THE NORTH 1/2 OF SECTION 12. TOWN 3 NORTH, RANGE 16 EAST. WALWORTH COUNTY, WISCONSIN.

LOT 2

ORDERED BY: NEUMANN HOMES 4450 MILTON AVE, SUITE 206 JANESVILLE, WI. 53546

OWNER: KESTER

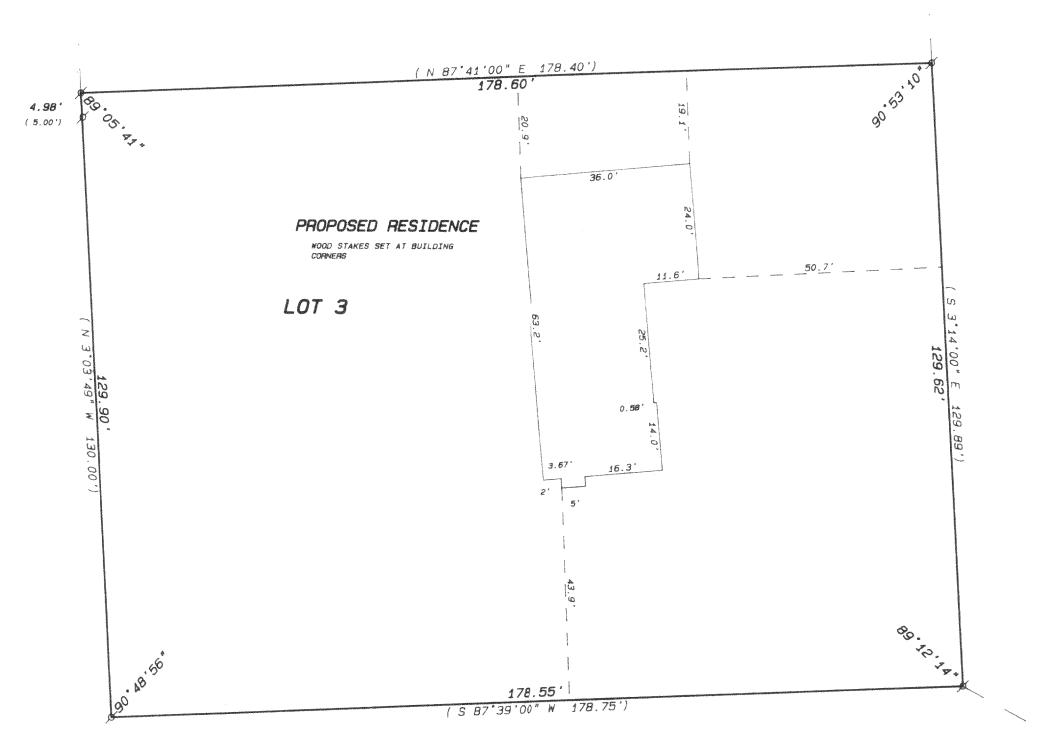

Legend

SCALE 1" = 20 FEET

FOUND IRON PIPE FOUND IRON ROD

FOUND BRASS CAPPED MONUMENT * FOUND CONCRETE MONUMENT

CHISEL CUT IN CONCRETE

SET IRON ROD, 24" LONG, WEIGHING 1.5 LBS./LINEAL FT., 3/4" DIA.

SET IRON ROD, 30" LONG, WEIGHING 4.5 LBS./LINEAL FT., 1-11/16" DIA.

(xx) RECORDED AS DIMENSION

-x-x- EXISTING FENCE



SCALE: 1"= ZO FEET

ARMAN A MYNCHY.

Gi.

O

ഗ 7 7 ω

O

Wide

"I hereby certify that I have surveyed the above described property and that the above map is a true representation thereof and shows the size and location of the property, its exterior boundaries, the location of all visible structures and dimensions of all principal buildings thereon, boundary fences, apparent easements, roadways and visible encroachments, if any."

"This survey is made for the use of the present owners of the property, and also those who purchase, mortgage, or guarantee the title thereto within one year from date

KENNETH B. ABERNATHY, JR.

WISCONSIN REGISTERED LAND SURVEYOR,

S-1594 Date: 6-23-93 Job No. 93.613

0A-639-3