


KOLB LAND CONSULTING, INC.
 LAND SURVEYING • SUBDIVIDING • LAND PLANNING

929 WILLIAMS STREET LAKE GENEVA, WISCONSIN 53147 414-248-3697

STRAWBERRY HILL ROAD 66' WIDE


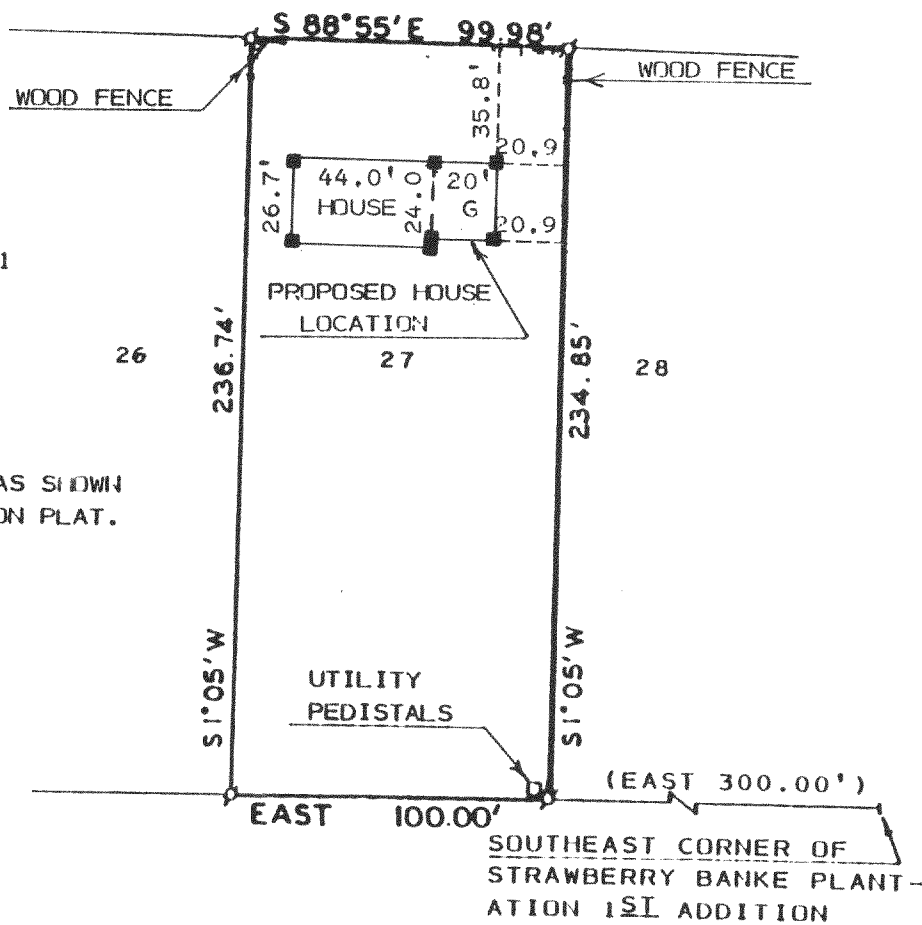


ORDERED BY: JOHN SENDT
 5614 HWY 11-14E
 ELKHORN WI 53121

NOTE: BEARINGS ARE ASSUMED AS SHOWN
 ON RECORDED SUBDIVISION PLAT.

PLAT OF SURVEY OF

LOT 27 OF STRAWBERRY BANKE PLANTATION
 1ST ADDITION LOCATED IN T3N, R16E,
 TOWN OF SUGAR CREEK, WALWORTH COUNTY,
 WISCONSIN.

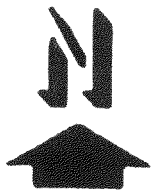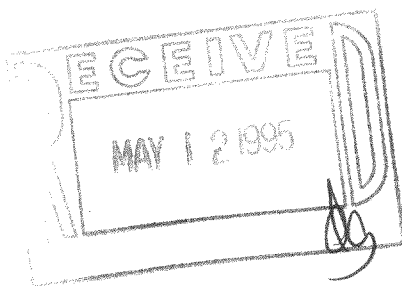

SCALE : 1" = 60'

LEGEND

- ⊕ - IRON PIPE FOUND
- - SET WOOD STAKE
- G - GARAGE

I, HAROLD H. KOLB, DO HEREBY CERTIFY
 THAT I HAVE SURVEYED THE PROPERTY
 HEREON DESCRIBED ACCORDING TO THE
 OFFICIAL RECORDS, AND THAT THE PLAT
 HEREON IS A CORRECT REPRESENTATION
 OF THE LOT LINES TO THE BEST OF MY
 KNOWLEDGE AND BELIEF.
 SURVEY NOT VALID UNLESS SURVEYOR'S
 SIGNATURE IS IN RED.

HAROLD H. KOLB

WISCONSIN REGISTERED LAND SURVEYOR, S-187

DATE SEPTEMBER 15, 1994

REVISED SEPTEMBER 29, 1994

REVISED _____

GSPA-27



KOLB LAND CONSULTING, INC.
 LAND SURVEYING • SUBDIVIDING • LAND PLANNING

929 WILLIAMS STREET LAKE GENEVA, WISCONSIN 53147 414-248-3697

STRAWBERRY HILL ROAD 66' WIDE

ORDERED BY: JOHN SARENA
 RT.5 BOX 319
 ELKHORN, WI.53121

NOTE: BEARINGS ARE ASSUMED AS SHOWN
 ON RECORDED SUBDIVISION PLAT.

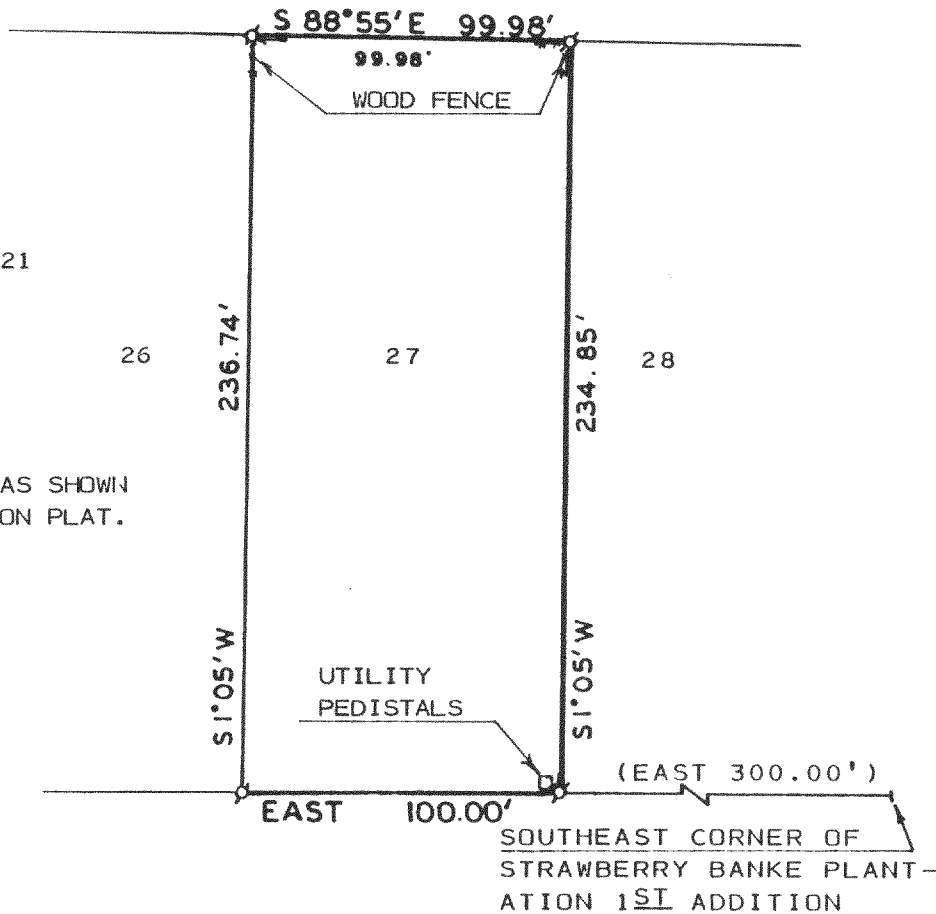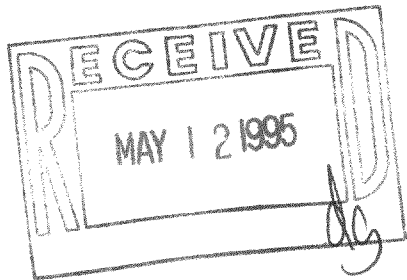


PLAT OF SURVEY OF

LOTS 26 AND 27 OF STRAWBERRY BANKE PLANTATION, FIRST ADDITION,
 T 3 N, R 16 E, TOWN OF SUGAR CREEK, WALWORTH COUNTY, WISCONSIN.

I HEREBY CERTIFY THAT I HAVE SURVEYED THE ABOVE DESCRIBED PROPERTY AND THAT THE ABOVE MAP IS A TRUE REPRESENTATION THEREOF AND SHOWS THE SIZE AND LOCATION OF THE PROPERTY, ITS EXTERIOR BOUNDARIES, THE LOCATION OF ALL VISIBLE STRUCTURES AND DIMENSIONS OF ALL PRINCIPAL BUILDINGS THEREON, BOUNDARY FENCES, APPARENT EASEMENTS, ROADWAYS AND VISIBLE ENCROACHMENTS, IF ANY, TO THE BEST OF MY KNOWLEDGE AND BELIEF.

THIS SURVEY IS MADE FOR THE USE OF THE PRESENT OWNERS OF THE PROPERTY AND ALSO THOSE WHO PURCHASE, MORTGAGE OR GUARANTEE THE TITLE THERETO WITHIN ONE (1) YEAR FROM DATE HEREOF.
 SURVEY NOT VALID UNLESS SURVEYOR'S SIGNATURE IS IN RED.

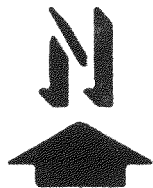

SCALE : 1" = 60'

LEGEND

⊘ - IRON PIPE FOUND

HAROLD H. KOLB

WISCONSIN REGISTERED LAND SURVEYOR, S-187

DATE AUGUST 8, 1994

REVISED _____

REVISED _____

GSPA-27