


WALWORTH COUNTY
 SURVEYING & MAPPING
 P. O. BOX 1115
 LAKE GENEVA, WISCONSIN
 414-248-0505


PLAT OF SURVEY OF

LOT 12 AND THE EASTERLY 20 FEET OF LOT 13, ADJOINING LOT 12
 IN BLOCK 46; THE WESTERLY 20 FEET OF LOT 13 ADJOINING LOT 14,
 AND THE EASTERLY 20 FEET OF LOT 14 ADJOINING LOT 13, BLOCK 46,
 AS SHOWN ON THE 4TH MAP OF INTERLAKEN, TOWN OF SUGAR CREEK,
 WALWORTH COUNTY, WISCONSIN, AND RECORDED IN THE OFFICE OF THE
 REGISTER OF DEEDS ON THE 20TH DAY OF JUNE, 1929 IN VOLUME 11
 OF PLATS, PAGES 6 AND 7.

ORDERED BY: CENTURY 21 ZENK REALTY
 804 NORTH WISCONSIN STREET
 ELKHORN, WISCONSIN
 53121

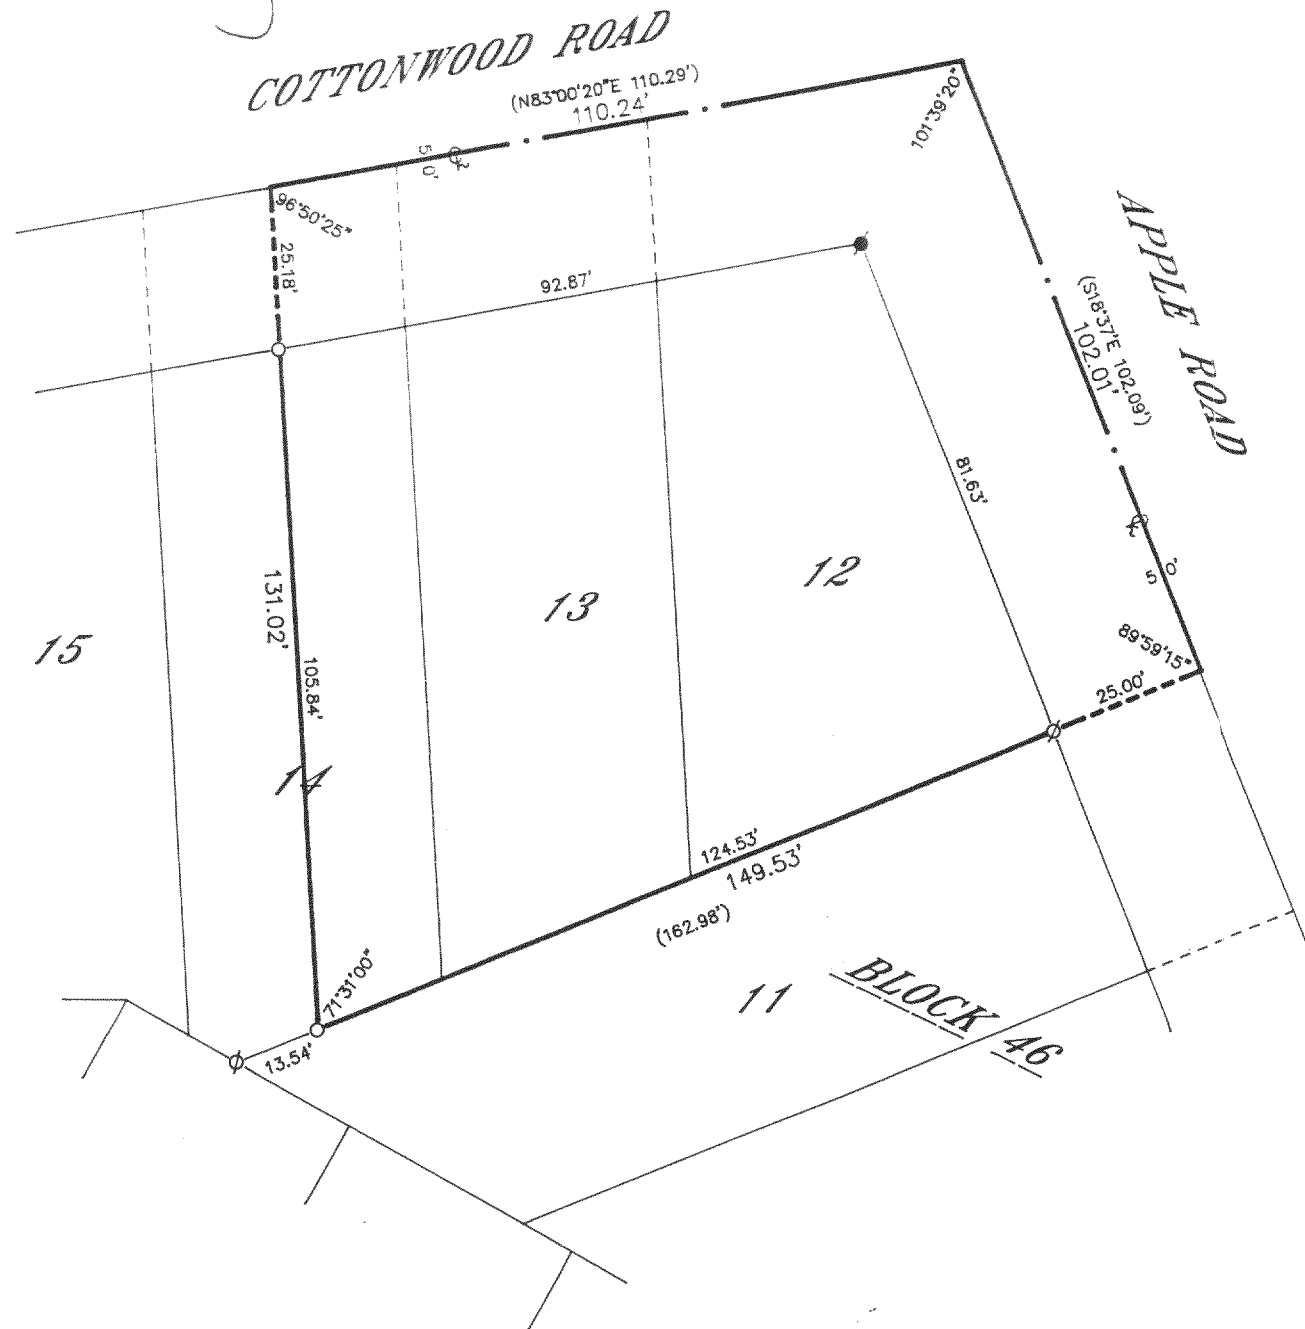

GRAPHIC SCALE

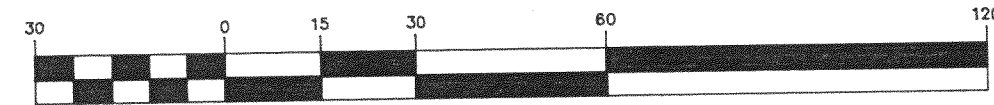

(IN FEET)
 1 inch = 30 ft.

- ⊘-IRON PIPE FOUND
- ⊙-IRON ROD FOUND
- CONCRETE MONUMENT FOUND
- IRON PIPE PLACED
- ()-RECORDED AS



I HEREBY CERTIFY THAT I HAVE SURVEYED THE ABOVE DESCRIBED
 PROPERTY AND THAT THE ABOVE MAP IS A TRUE REPRESENTATION
 THEREOF AND SHOWS THE SIZE AND LOCATION OF THE PROPERTY,
 ITS EXTERIOR BOUNDARIES, THE LOCATION OF ALL VISIBLE STRUCTURES
 AND DIMENSIONS OF ALL PRINCIPAL BUILDINGS THEREON, BOUNDARY
 FENCES, APPARENT EASEMENTS, ROADWAYS AND VISIBLE ENCROACH-
 MENTS, IF ANY, TO THE BEST OF MY KNOWLEDGE AND BELIEF.

THIS SURVEY IS MADE FOR THE USE OF THE PRESENT OWNERS OF
 THE PROPERTY AND ALSO THOSE WHO PURCHASE, MORTGAGE OR
 GUARANTEE THE TITLE THERE TO WITHIN ONE (1) YEAR FROM DATE
 HEREOF.

Robert M. Baerenwald
 ROBERT M. BAERENWALD
 WISCONSIN REGISTERED LAND SURVEYOR, S-1508

DATE June 14, 1995
 JOB NO. 4694

NOTE: THIS IS NOT A CERTIFIED COPY UNLESS SEALED.

GI-427
 316-933