


# PLAT OF SURVEY

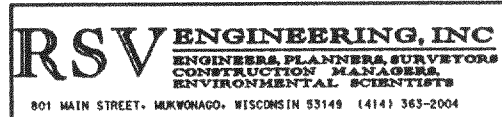



FOR: G & S BUILDERS

DATE: 5/8/98

DESCRIPTION: BEING LOTS 14, 13, THE NORTH<sup>1</sup>/<sub>2</sub> OF LOT 15 AND THE S<sup>1</sup>/<sub>2</sub> OF LOT 12 BLOCK 18, OF INTERLAKEN 2ND MAP LOCATED IN THE SE<sup>1</sup>/<sub>4</sub> OF SECTION 11, TOWN 3 NORTH, RANGE 16 EAST, TOWN OF SUGAR CREEK, WALWORTH COUNTY, WISCONSIN.

## LEGEND

- 1" FOUND IRON PIPE

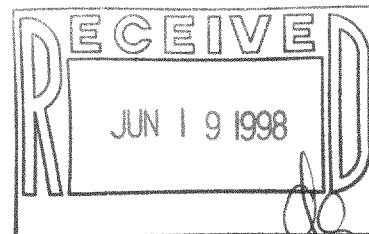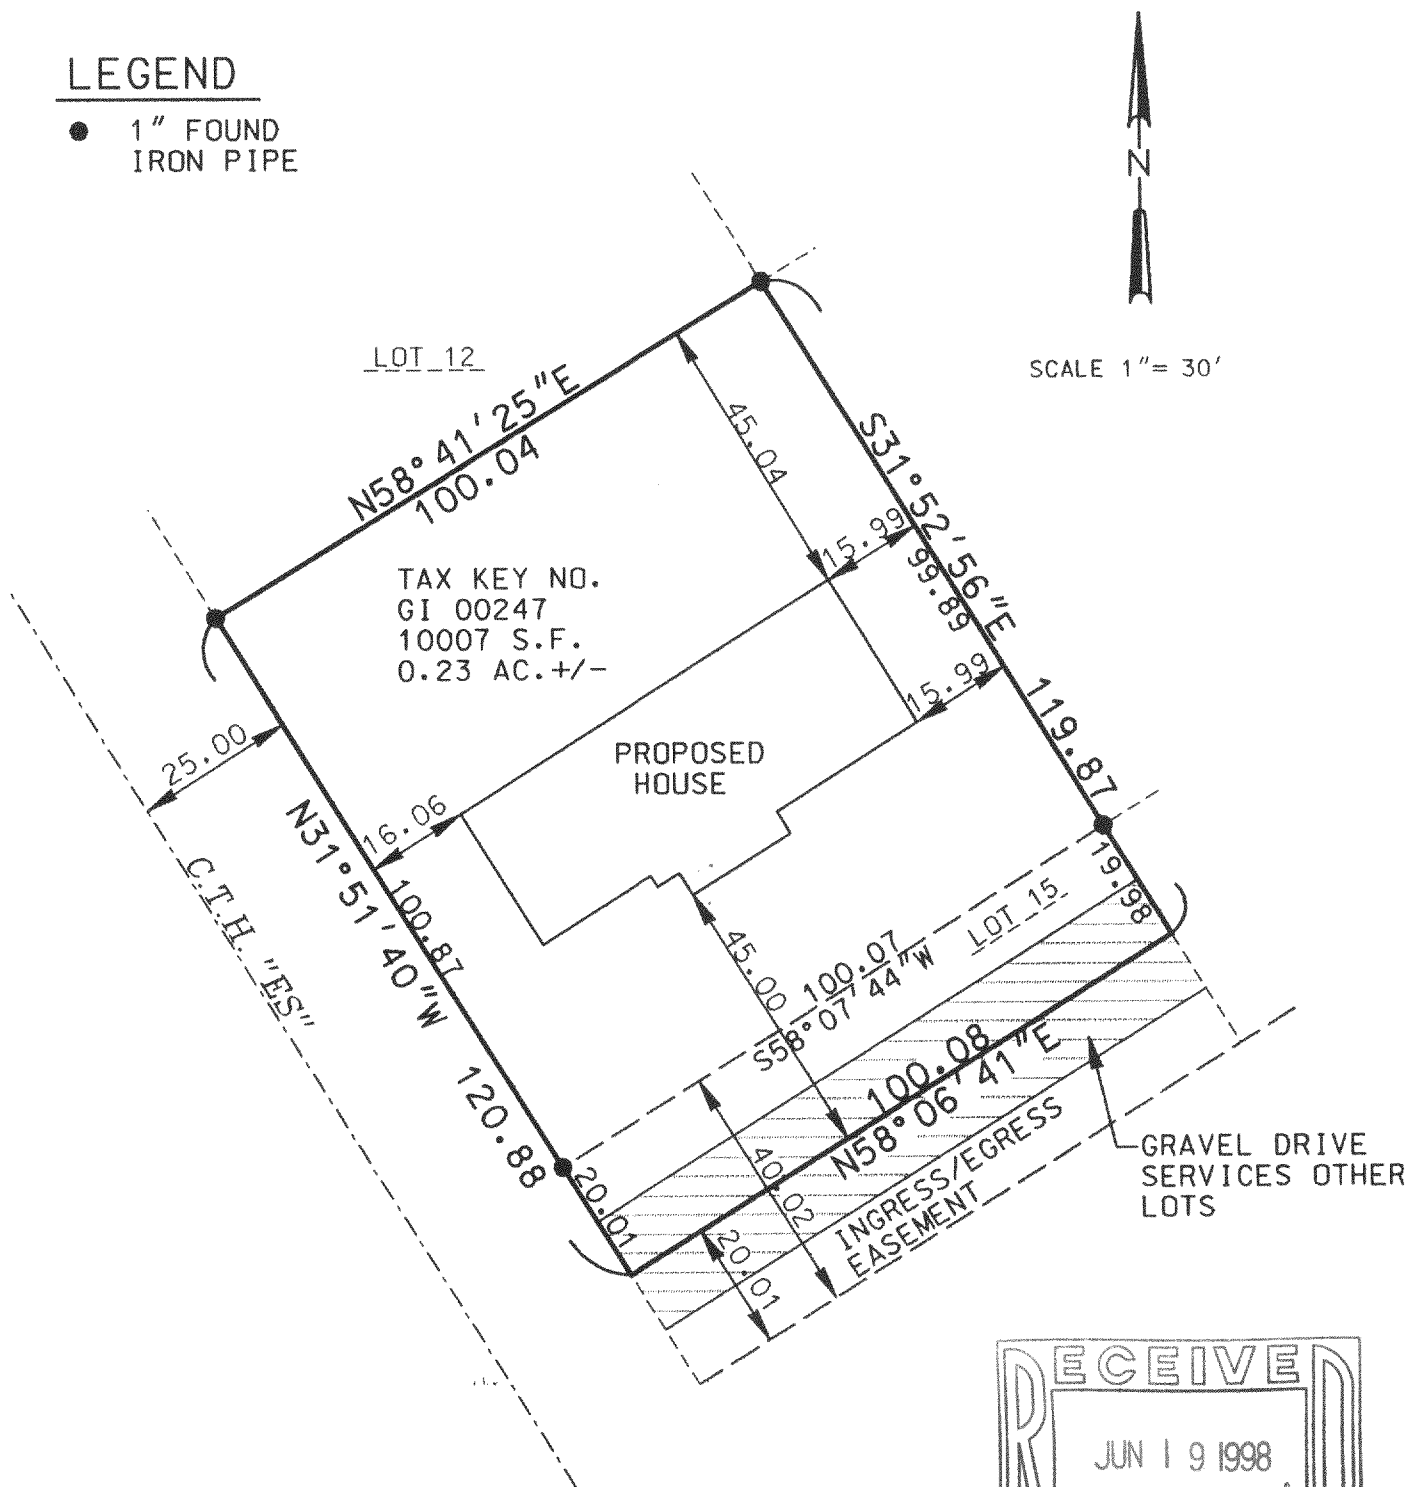


THE ABOVE MAP IS A TRUE REPRESENTATION THEREOF AND SHOWS THE SIZE AND LOCATION OF ALL THE PROPERTY, EXTERIOR BOUNDARIES, THE LOCATION OF ALL VISIBLE BOUNDARY FENCES, APPARENT EASEMENTS, ROADWAYS AND VISIBLE ENCROACHMENTS, IF ANY.

THIS SURVEY IS MADE FOR THE USE OF THE PRESENT OWNERS OF THE PROPERTY, AND ALSO THOSE WHO PURCHASE, MORTGAGE OR GUARANTEE TITLE THEREIN WITHIN ONE (1) YEAR FROM DATE HERETO.

THIS IS ORIGINAL  
PRINT ONLY IF  
SEAL IS IMPRINTED  
IN RED

BRADFORD L. SPENCER, R.L.S. 2069  
RSV# 98124.DGN

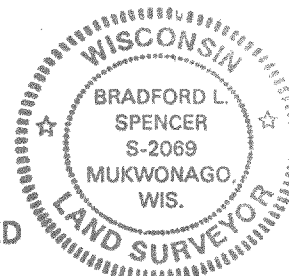

61-247 316-999