


ABELL SURVEYING & MAPPING

DELAVAN, WISCONSIN 53115

414-728-6737

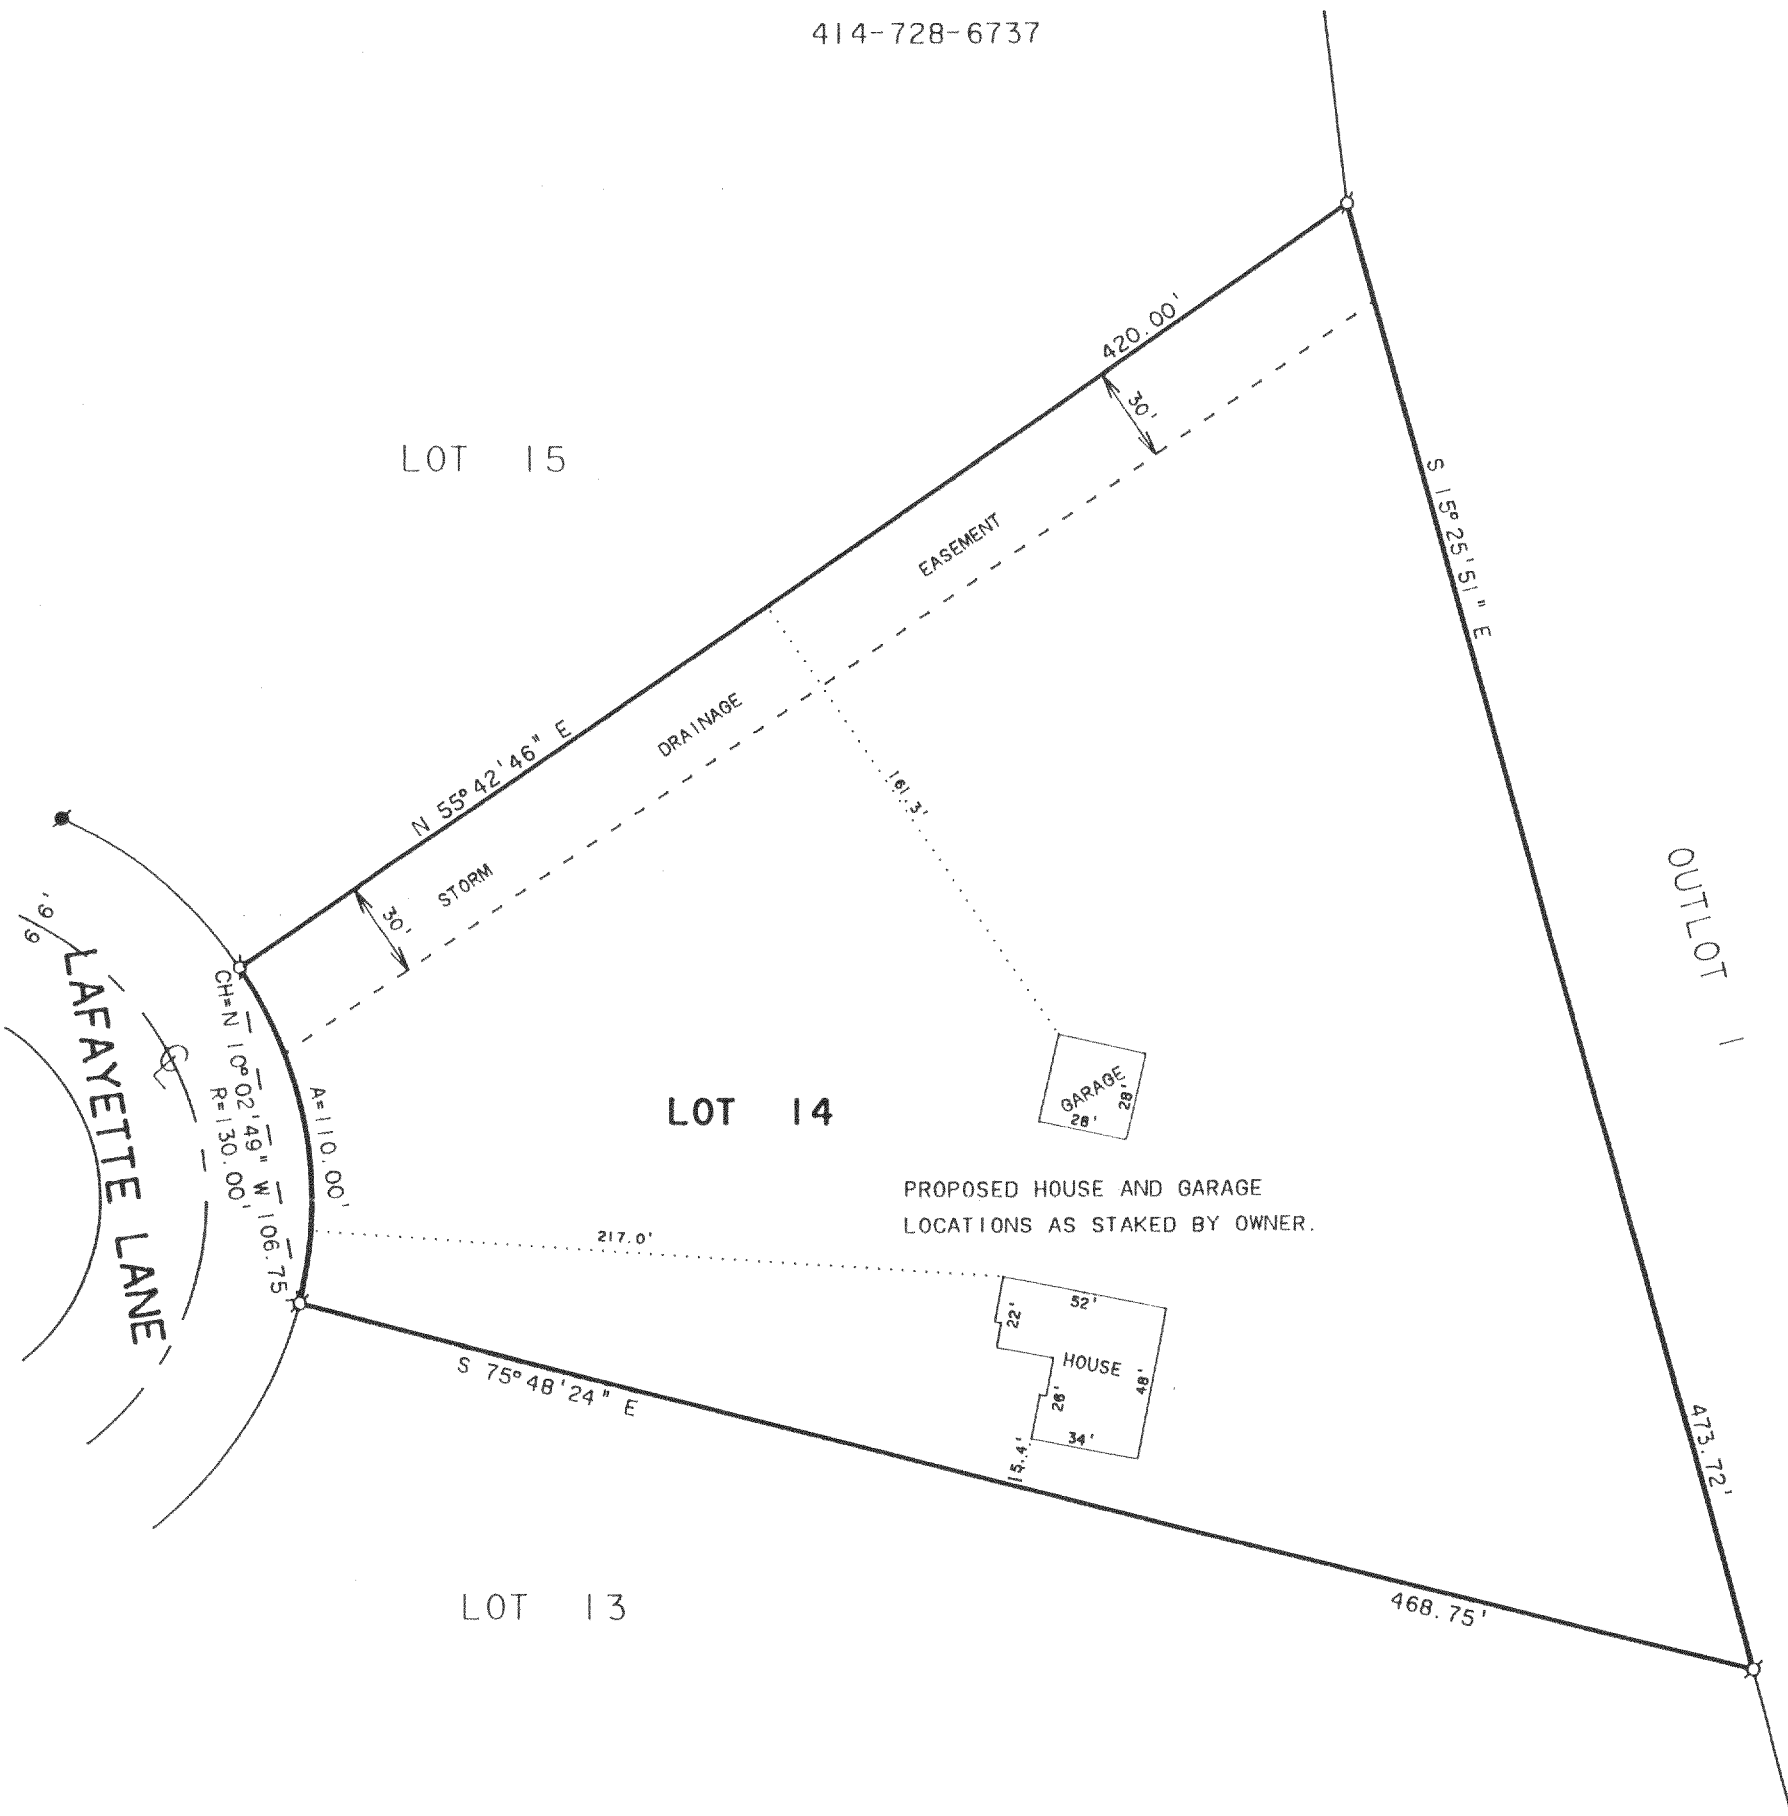

PLAT OF SURVEY OF

LOT 14, SUGAR CREEK FARMS, LOCATED IN
T3N, R17E, WALWORTH COUNTY, WISCONSIN.




SCALE 1"=60'

LEGEND

- - IRON PIPE FOUND
- - IRON BAR FOUND

NOTE: BEARINGS ARE REFERENCED TO THE
RECORDED SUBDIVISION PLAT.

ORDERED BY: HACKBARTH BUILDERS
P.O. BOX 316
EAST TROY, WI. 53120

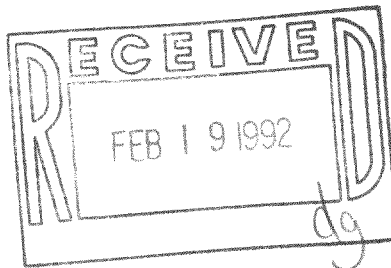

I, DAVID F. ABELL, DO HEREBY CERTIFY THAT I HAVE SURVEYED THE PROPERTY HEREON
DESCRIBED ACCORDING TO THE OFFICAL RECORDS AND THAT THE PLAT HEREON IS A
CORRECT REPRESENTATION OF THE PROPERTY LINES TO THE BEST OF MY KNOWLEDGE AND
BELIEF.

David F. Abell
DAVID F. ABELL

WISCONSIN REGISTERED LAND SURVEYOR, S-1596

November 15, 1991

DATE JOB NUMBER - 91241
NOTE: THIS IS NOT A CERTIFIED COPY UNLESS SEALED.