

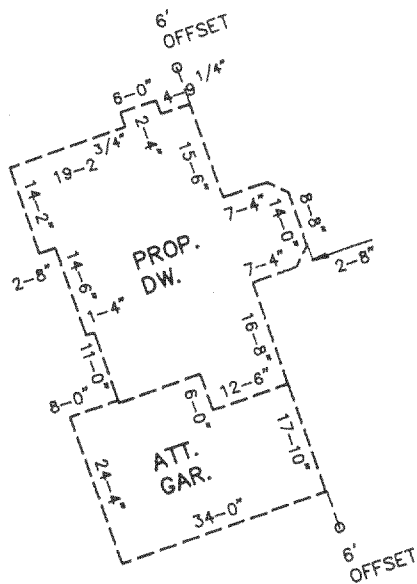


# PLAT OF SURVEY

Survey No. 4117-S

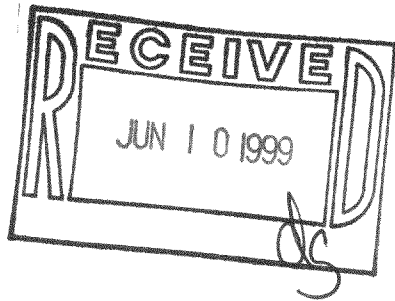


SCALE  
1" = 60'

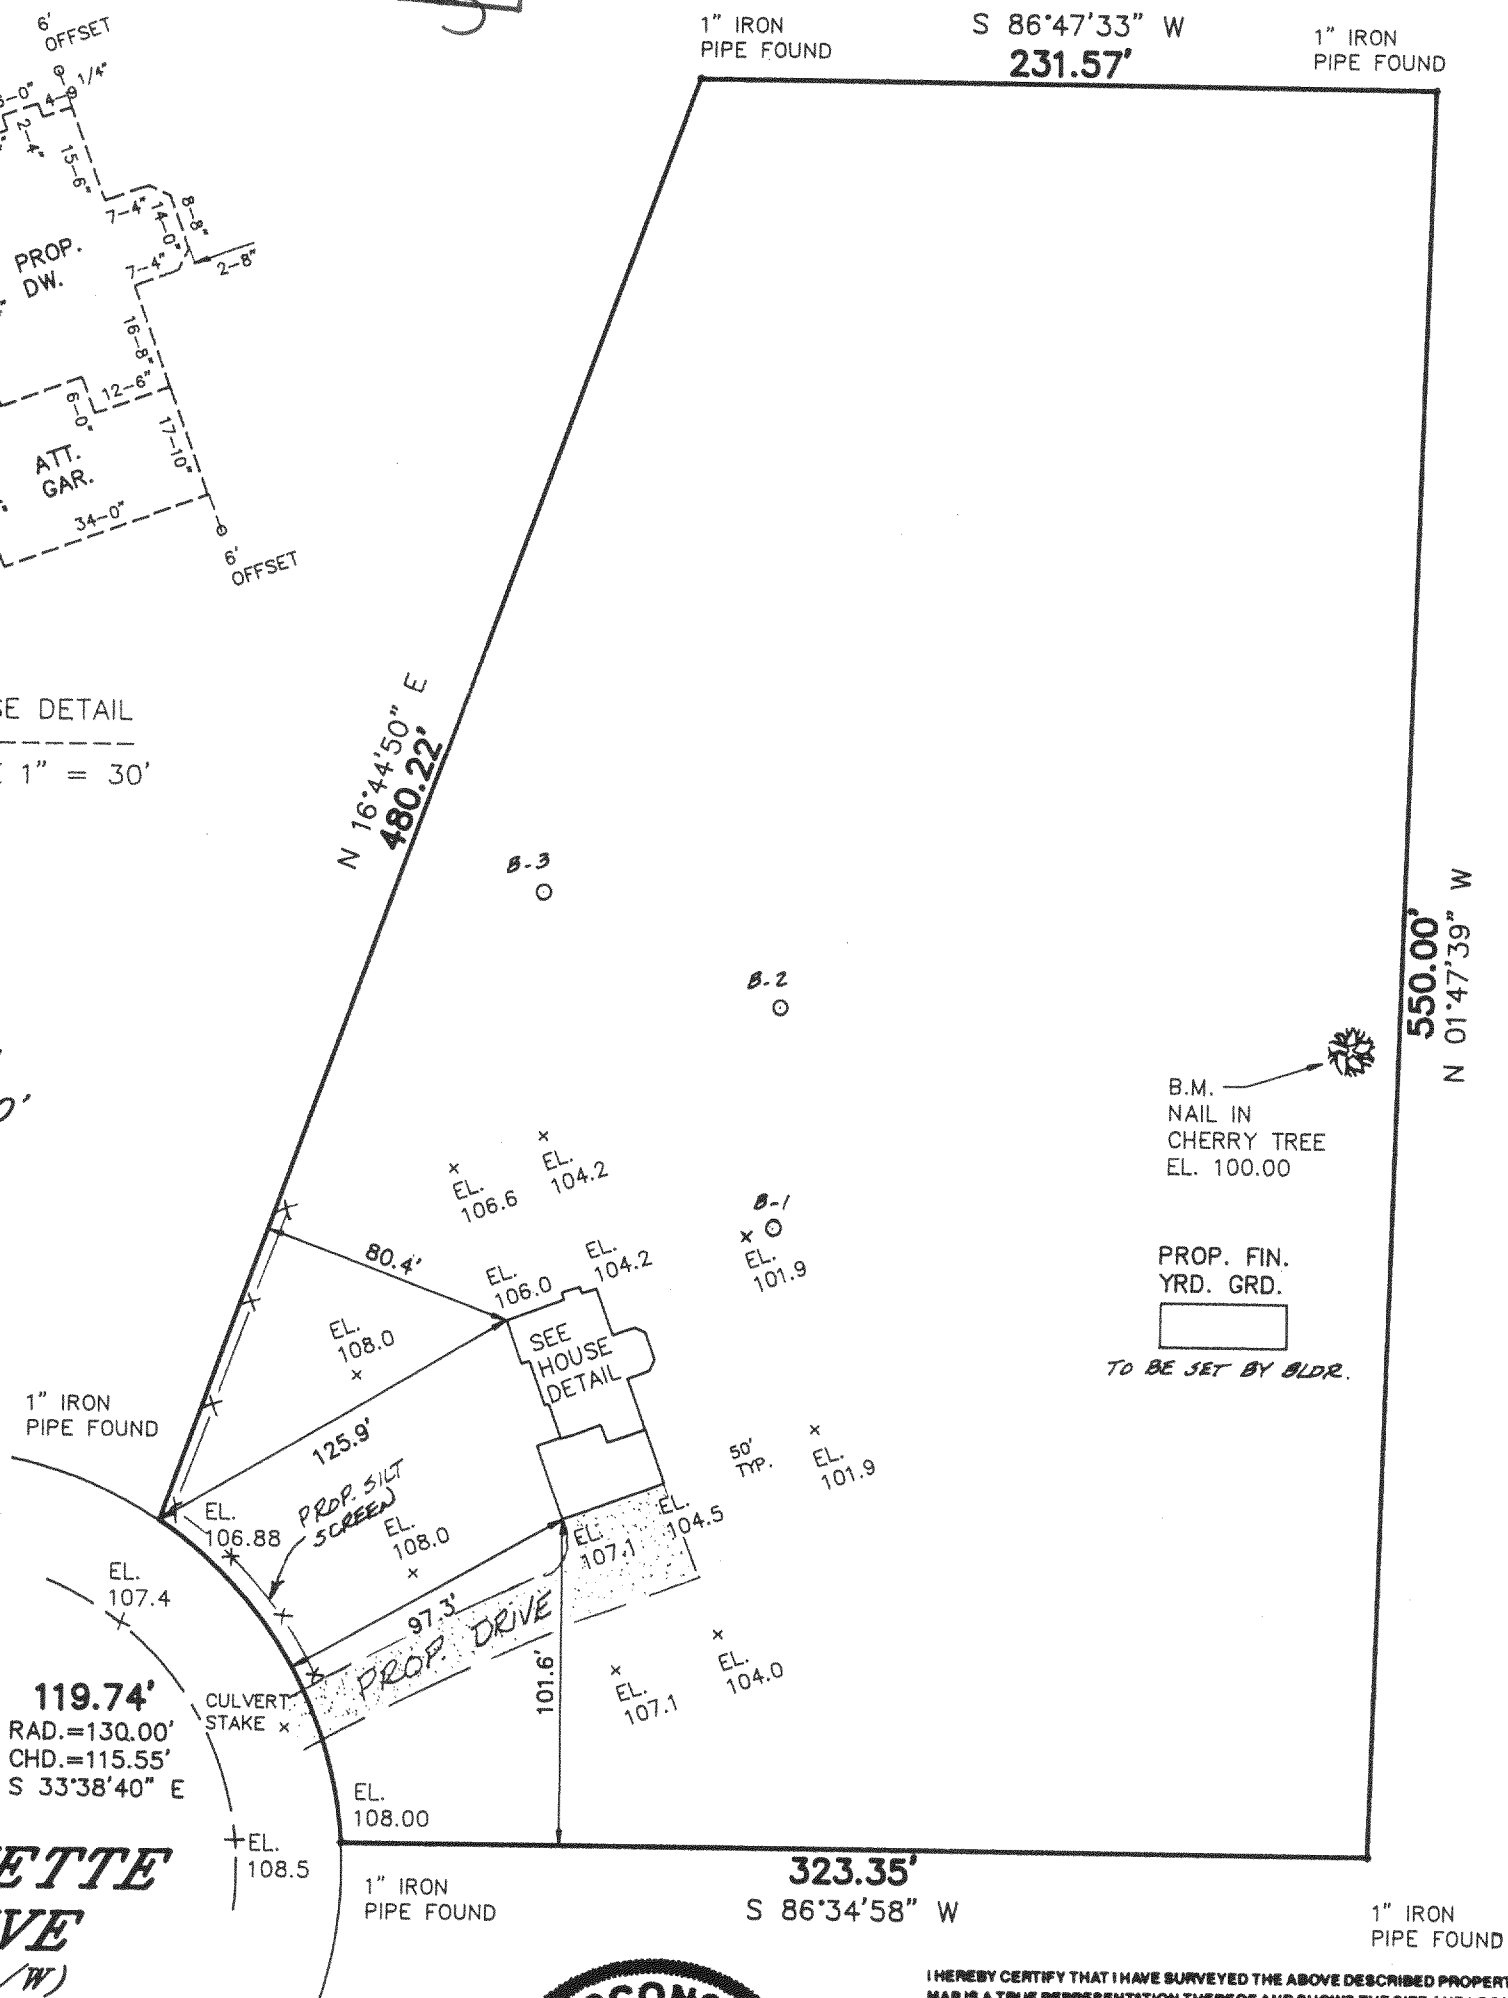

**LAFAYETTE  
DRIVE**  
(66' R/W)

**Proposed finished yard. 1st floor or top of foundation grade shown on this drawing is a suggested grade and should be verified by the owner and/or the builder.**

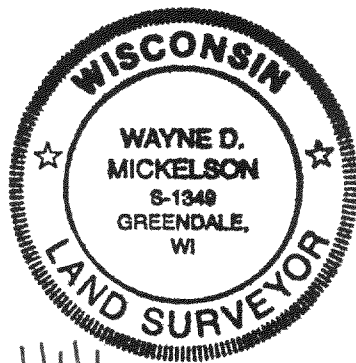

SIGNED Wayne H. Jackson

**Wayne D. Mickelson**  
Registered Land Surveyor S-1348

KS-11

317-446