


HOLLAND & THOMAS, L.L.C. - LAND SURVEYORS

202 West Street Johnson Creek, WI 53038 (920) 699-3305

A B C D E F G

PLAT OF SURVEY


FOR LOT 48 OF PHASE 2 OF ROLLING GREEN COUNTRY ESTATES, PART OF THE
SE 1/4 AND SW 1/4 OF SECTION 18, TOWN 3 NORTH, RANGE 17 EAST,
TOWN OF LAFAYETTE, WALWORTH COUNTY, WISCONSIN.

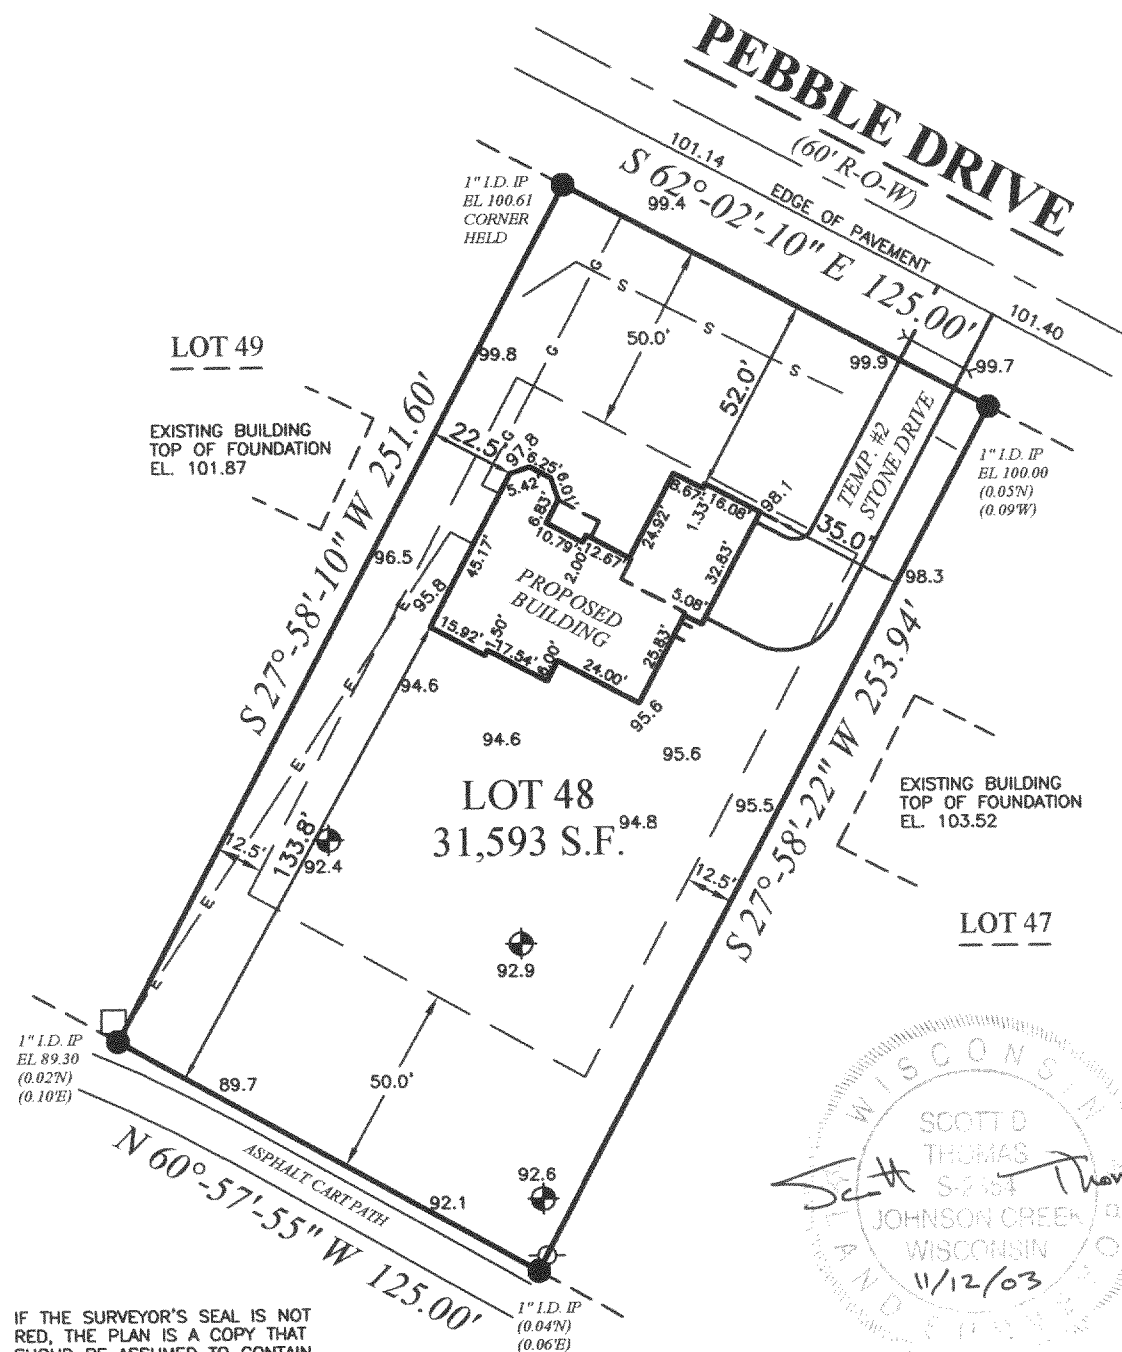

IF THE SURVEYOR'S SEAL IS NOT
RED, THE PLAN IS A COPY THAT
SHOULD BE ASSUMED TO CONTAIN
UNAUTHORIZED ALTERATIONS. THE
CERTIFICATION CONTAINED ON THIS
DOCUMENT DOES NOT APPLY TO
COPIES UNLESS THEY TOO HAVE A
RED STAMP OVER THE PHOTOCOPIED
STAMP BY SAME SURVEYOR.

State of Wisconsin } SS.
County of Jefferson }

We, Holland & Thomas, L.L.C., do hereby certify that we have made this survey and that the information as shown on the above
Plat of Survey is a true and correct representation thereof.

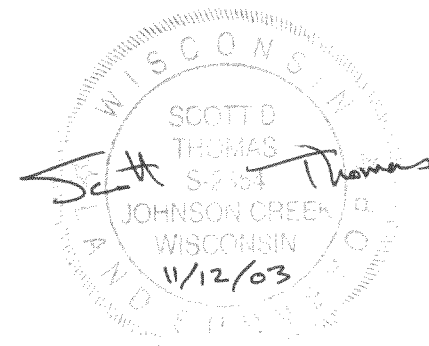

BEARINGS ARE REFERENCED TO THE SOUTH LINE OF
THE NORTHWEST QUARTER OF SECTION 18-3-17,
WHICH IS ASSUMED TO BEAR S 89°-58'-05" W.



NOTE: EXCAVATOR AND MASON MUST USE BENCH MARKS SHOWN ABOVE TO VERIFY ELEVATIONS.


LEGEND: These standard symbols may
be found in the drawing.

- | | |
|------------------------------|---------------------------|
| ● Lot Corner (Found) w/desc. | — Proposed Culvert |
| ⊕ Man Hole | — Easement Boundary |
| ⊙ Fire Hydrant | — Setback Line |
| ○ Utility Pedestal | — E Proposed Elec. Line |
| □ Elec. Trans. Box | — G Proposed Gas Line |
| ⊗ Soil Boring | — S—S Proposed Silt Fence |

OWNER: STEVE & DIANE YOUNG

BUILDER: ALLAN BUILDERS & DEVELOPERS
1833 EXECUTIVE DRIVE, #102
OCONOMOWOC, WI 53066
PH: (262) 569-1000
FAX: (262) 569-1015
www.allanbuilders.com

C:\Holland&Thomas\2003\0311\031115.dwg; Drawn By: NLH; Checked By: SDT; 11-12-03.

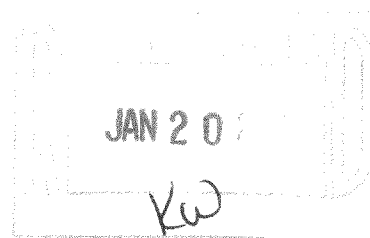

KRG-48