

**LAND-MARK SURVEYING**

**Mark L. Miritz**

Wisconsin Registered Land Surveyor S-2582

N9330 Knuteson Drive  
Whitewater, WI 53190

Phone: (262) 495-3284


FAX : (262) 495-8421

LAND-MARKSURVEYING.COM

**PLAT OF SURVEY**

**LOT 101 OF EVERGREEN ESTATES, LOCATED IN THE  
SOUTHWEST 1/4 OF SECTION 18, TOWN 3 NORTH,  
RANGE 17 EAST, LA FAYETTE TOWNSHIP,  
WALWORTH COUNTY, WISCONSIN.**

**ORDERED BY:  
DALE & CONNIE POGGENSEE  
W5632 AMOS ROAD  
ELKHORN, WI 53121**

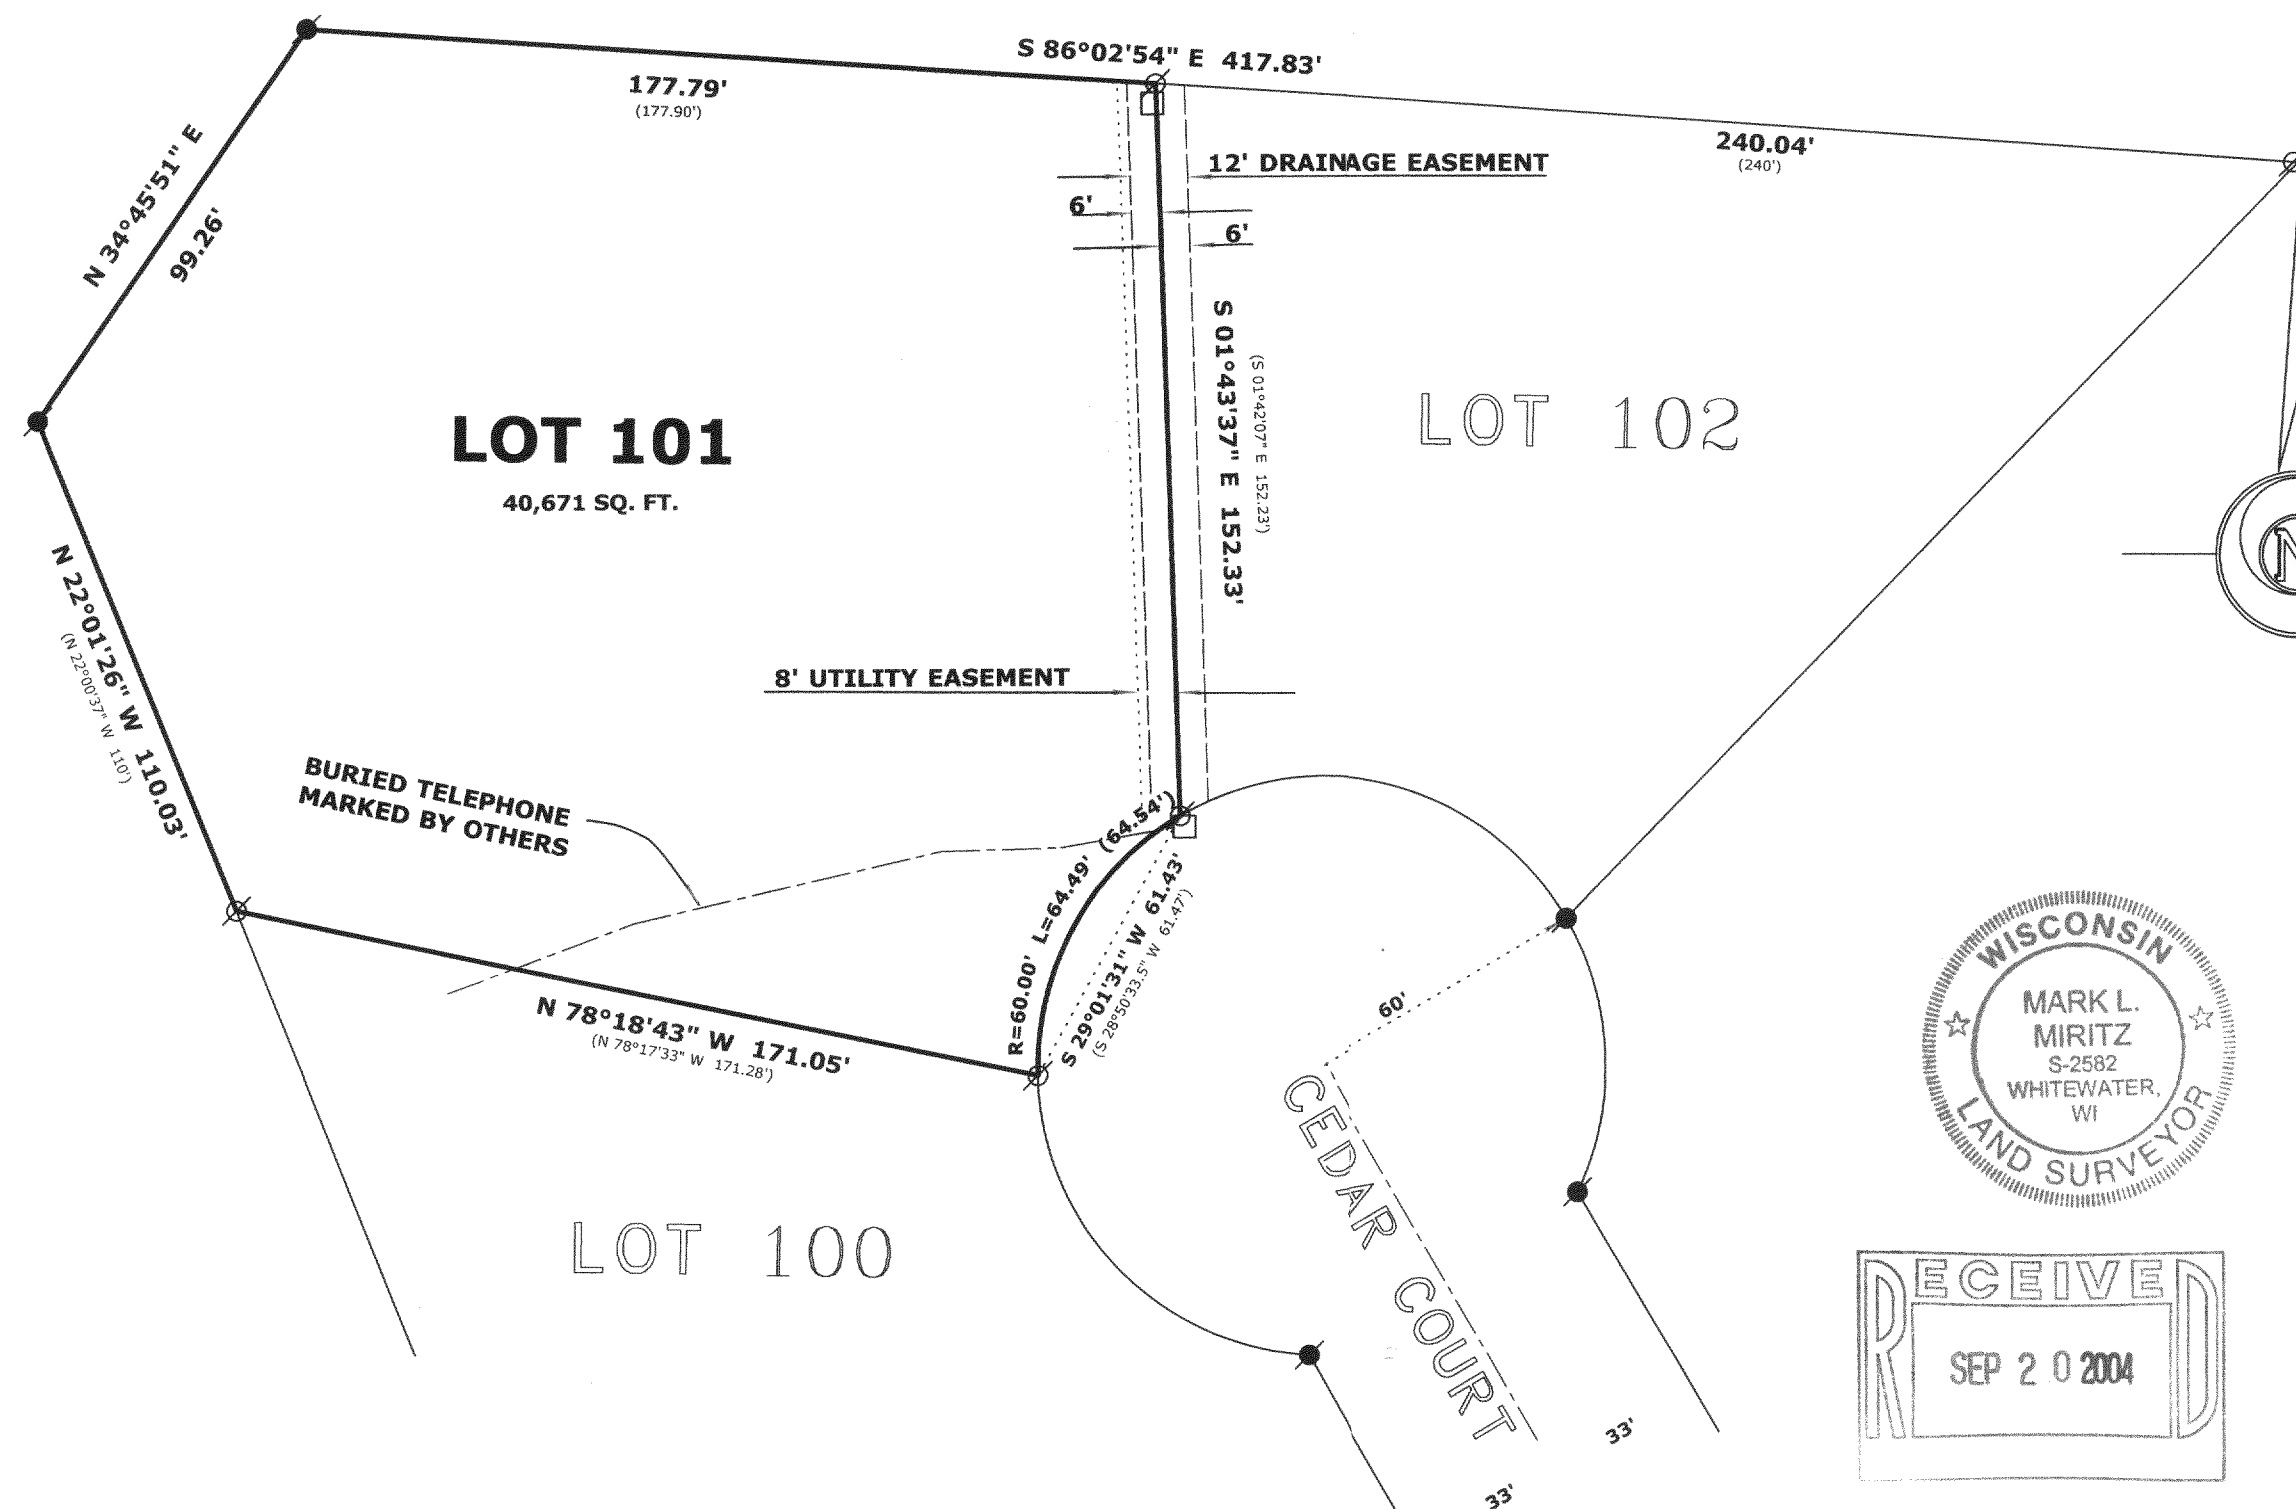

**SCALE: 1" = 40 FEET**

"I hereby certify that the above described property has been surveyed by me or under my direction and that the above map is a true representation thereof and shows the size and location of the property, its exterior boundaries, the location of all visible structures and dimensions of all principal buildings thereon, boundary fences, apparent easements, roadways and visible encroachments, if any."  
"This survey is made for the use of the present owners of the property, and also those who purchase, mortgage, or guarantee the title thereto within one year from date hereof."

*Mark L. Miritz*  
**MARK L. MIRITZ**  
**WISCONSIN REGISTERED**  
**LAND SURVEYOR S-2582**

**DATE: AUGUST 30, 2004 JOB NO. 04.815**

KE 00101

317-747