

PLAT OF SURVEY



LOT 36, SUGAR CREEK PRESERVE, BEING A SUBDIVISION OF PART OF THE SOUTHEAST 1/4 OF THE NORTHWEST 1/4, THE SOUTHWEST 1/4 OF THE NORTHWEST 1/4, THE SOUTHWEST 1/4 OF THE SOUTHWEST 1/4, THE SOUTHWEST 1/4 AND THE NORTHWEST 1/4 OF THE SOUTHWEST 1/4, AND THE NORTHWEST 1/4 AND THE NORTHWEST 1/4 OF THE SOUTHWEST 1/4 OF SECTION 14 AND THE NORTHWEST 1/4 AND NORTHEAST 1/4 AND THE NORTHEAST 1/4 AND THE SOUTHWEST 1/4 OF THE NORTHWEST 1/4 OF SECTION 23, ALL IN TOWN 3 NORTH, RANGE 17 EAST, IN THE TOWN OF LAFAYETTE, WALWORTH COUNTY, WISCONSIN.

SURVEYED FOR: WEST POINTE HOMES

PROPOSED YARD GRADE: 1040.0
PROPOSED TOP OF FOUNDATION: 1040.67
PROPOSED TOP OF FOOTING: 1031.67

- 1034 PROPOSED ELEVATIONS
- 1032.0 EXISTING SPOT ELEVATIONS
- FOUND 1" IRON PIPE
- FOUND 1 1/4" REBAR

40,128 SQ. FT.

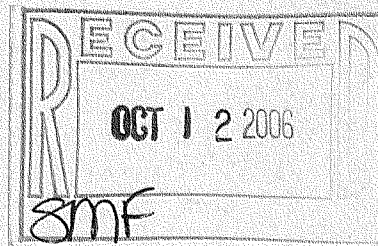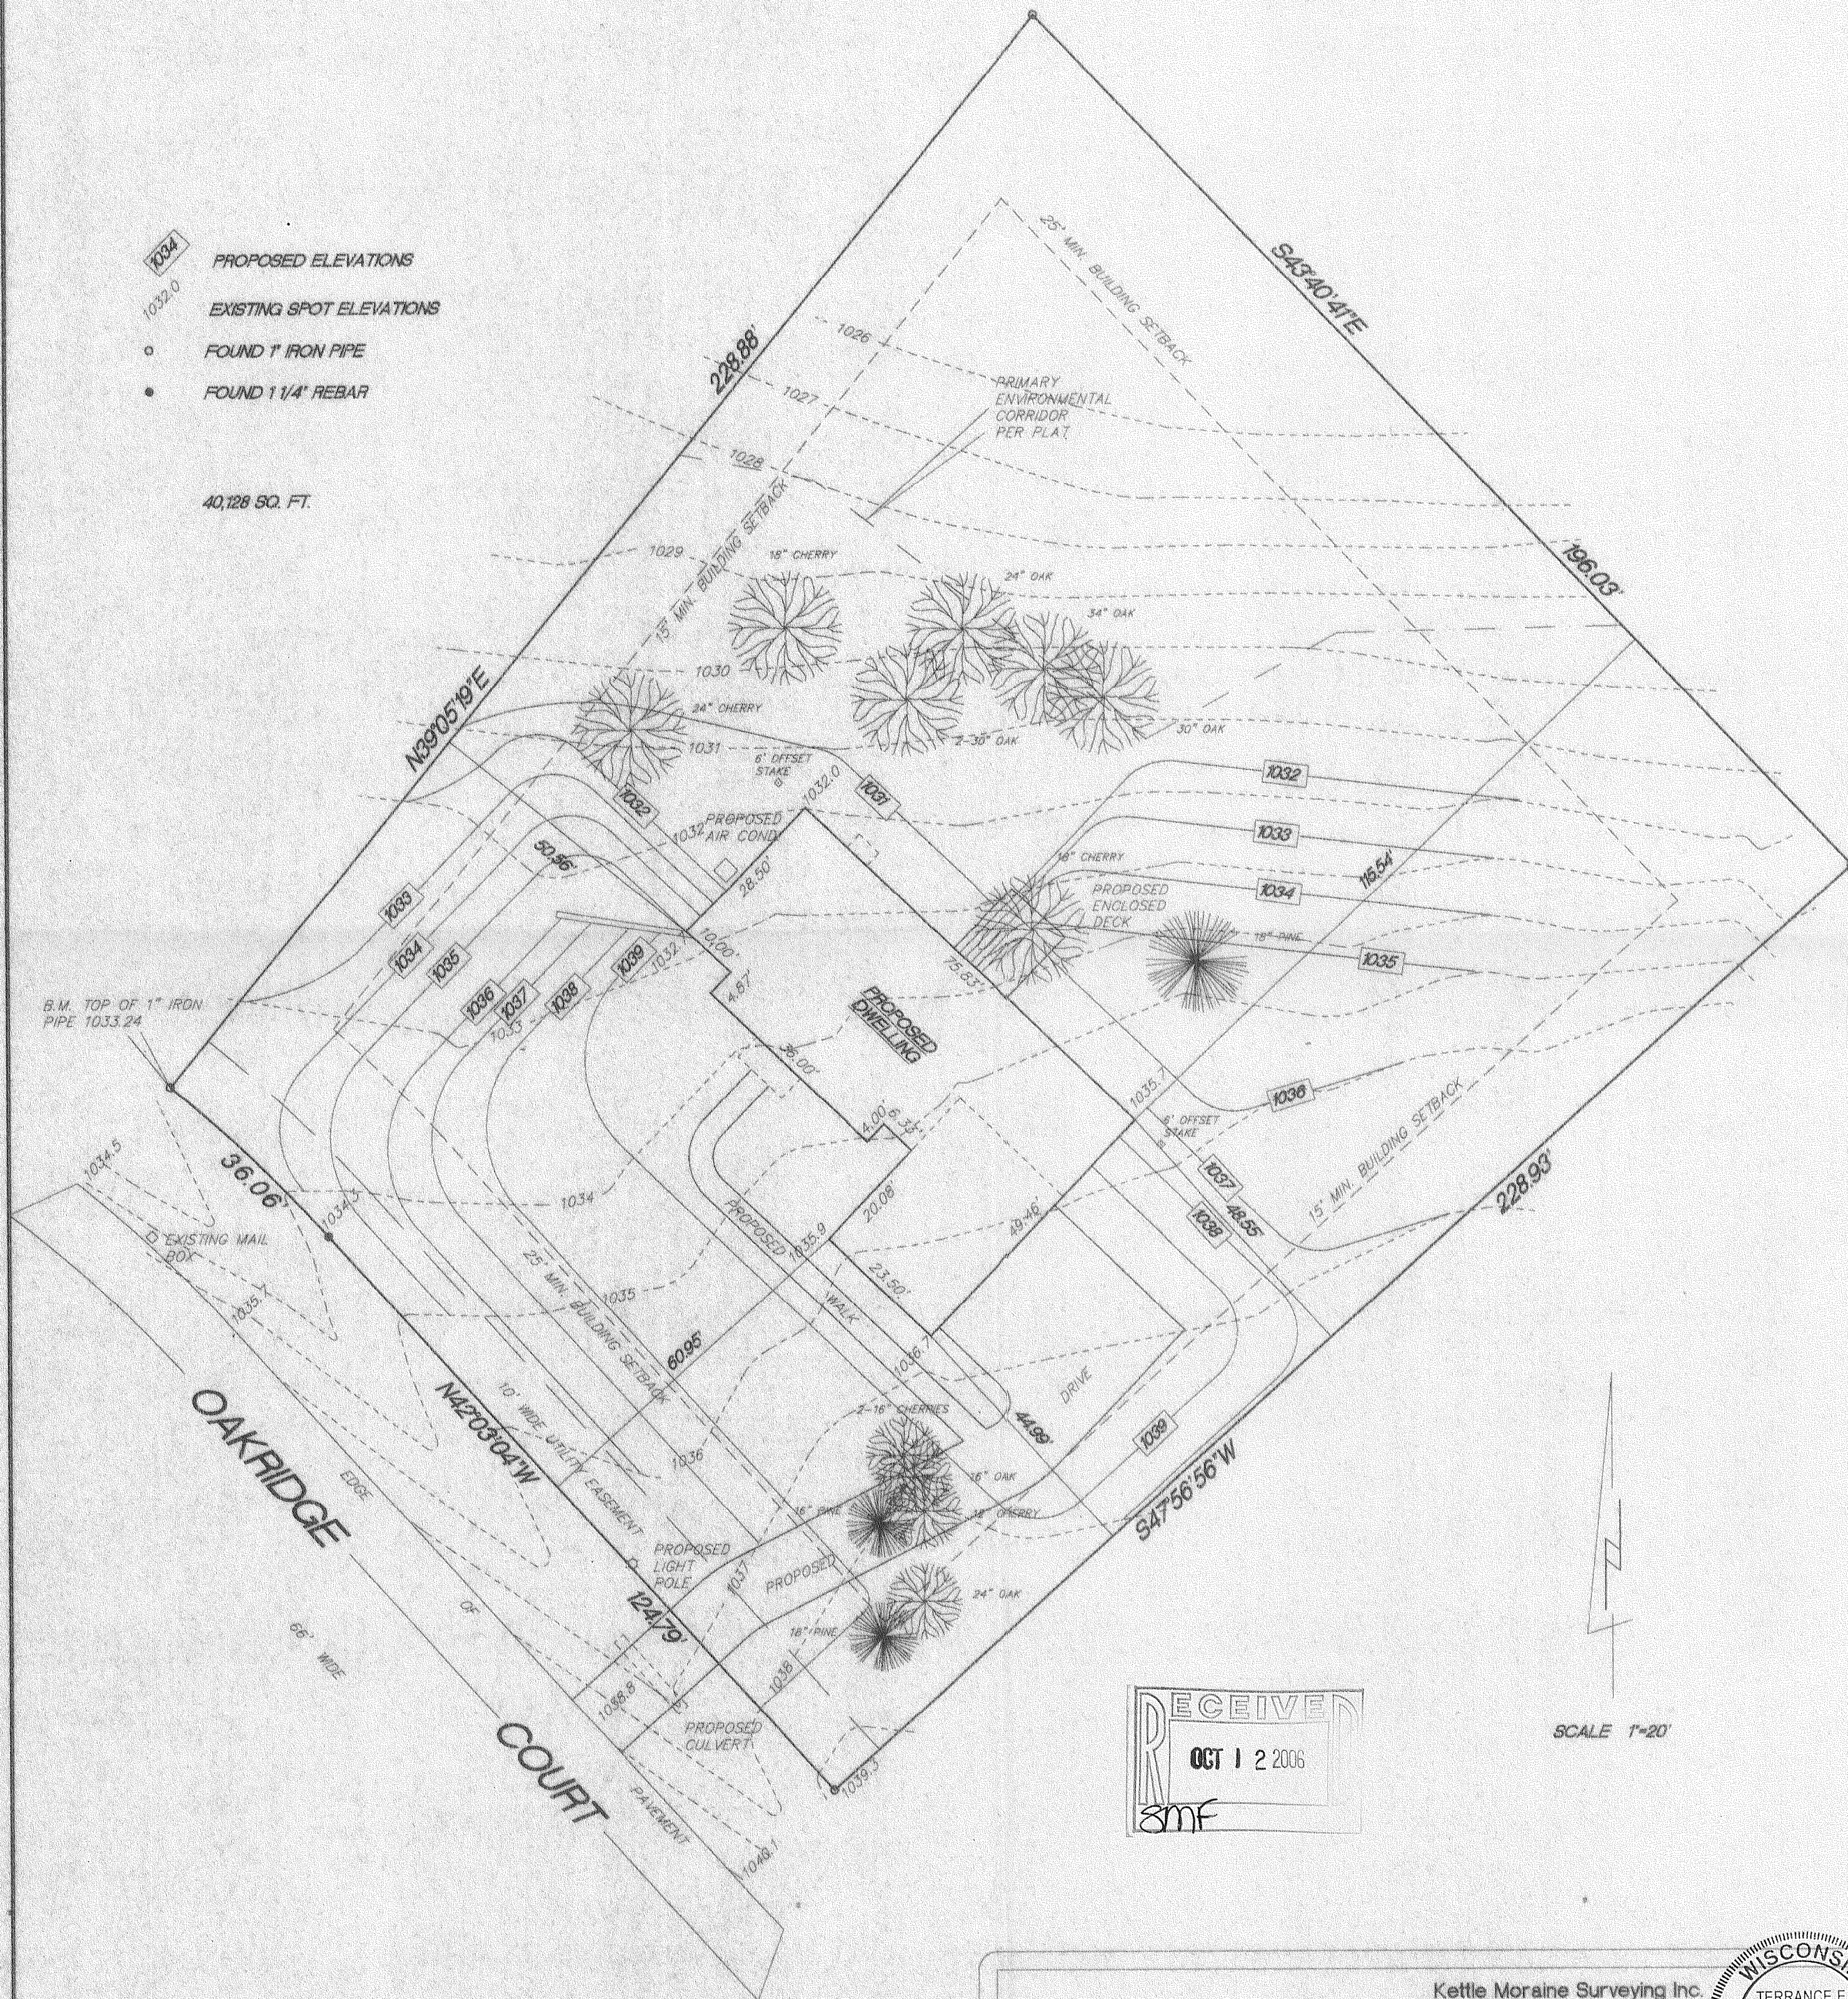


SCALE 1"=20'

RADIUS	LENGTH	CHORD	BEARING	DELTA
233.00'	36.06'	36.03'	N46°29'07"W	88°52'06"

"I hereby certify that I have surveyed the above property and that the above map is a true representation thereof and shows the size and location of the property exterior boundaries, the location of all visible structures and dimensions of all principal buildings, boundary fences, apparent easements, roadways and encroachments, if any."

"This survey is made for the use of the present owners of the property, and also those who purchase, mortgage or guarantee the title thereto within one year from date hereof."

Kettle Moraine Surveying Inc.
P.O. Box 357
Eagle WI. 53119
(262)594-3484

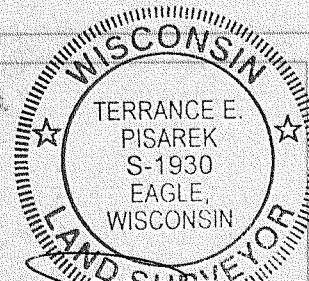

THIS IS NOT AN ORIGINAL SURVEY UNLESS THE SEAL IS RED.

8/3/06 DATE FIELD WORK BY TEP DRAWN BY TEP JOB NUMBER 08079