
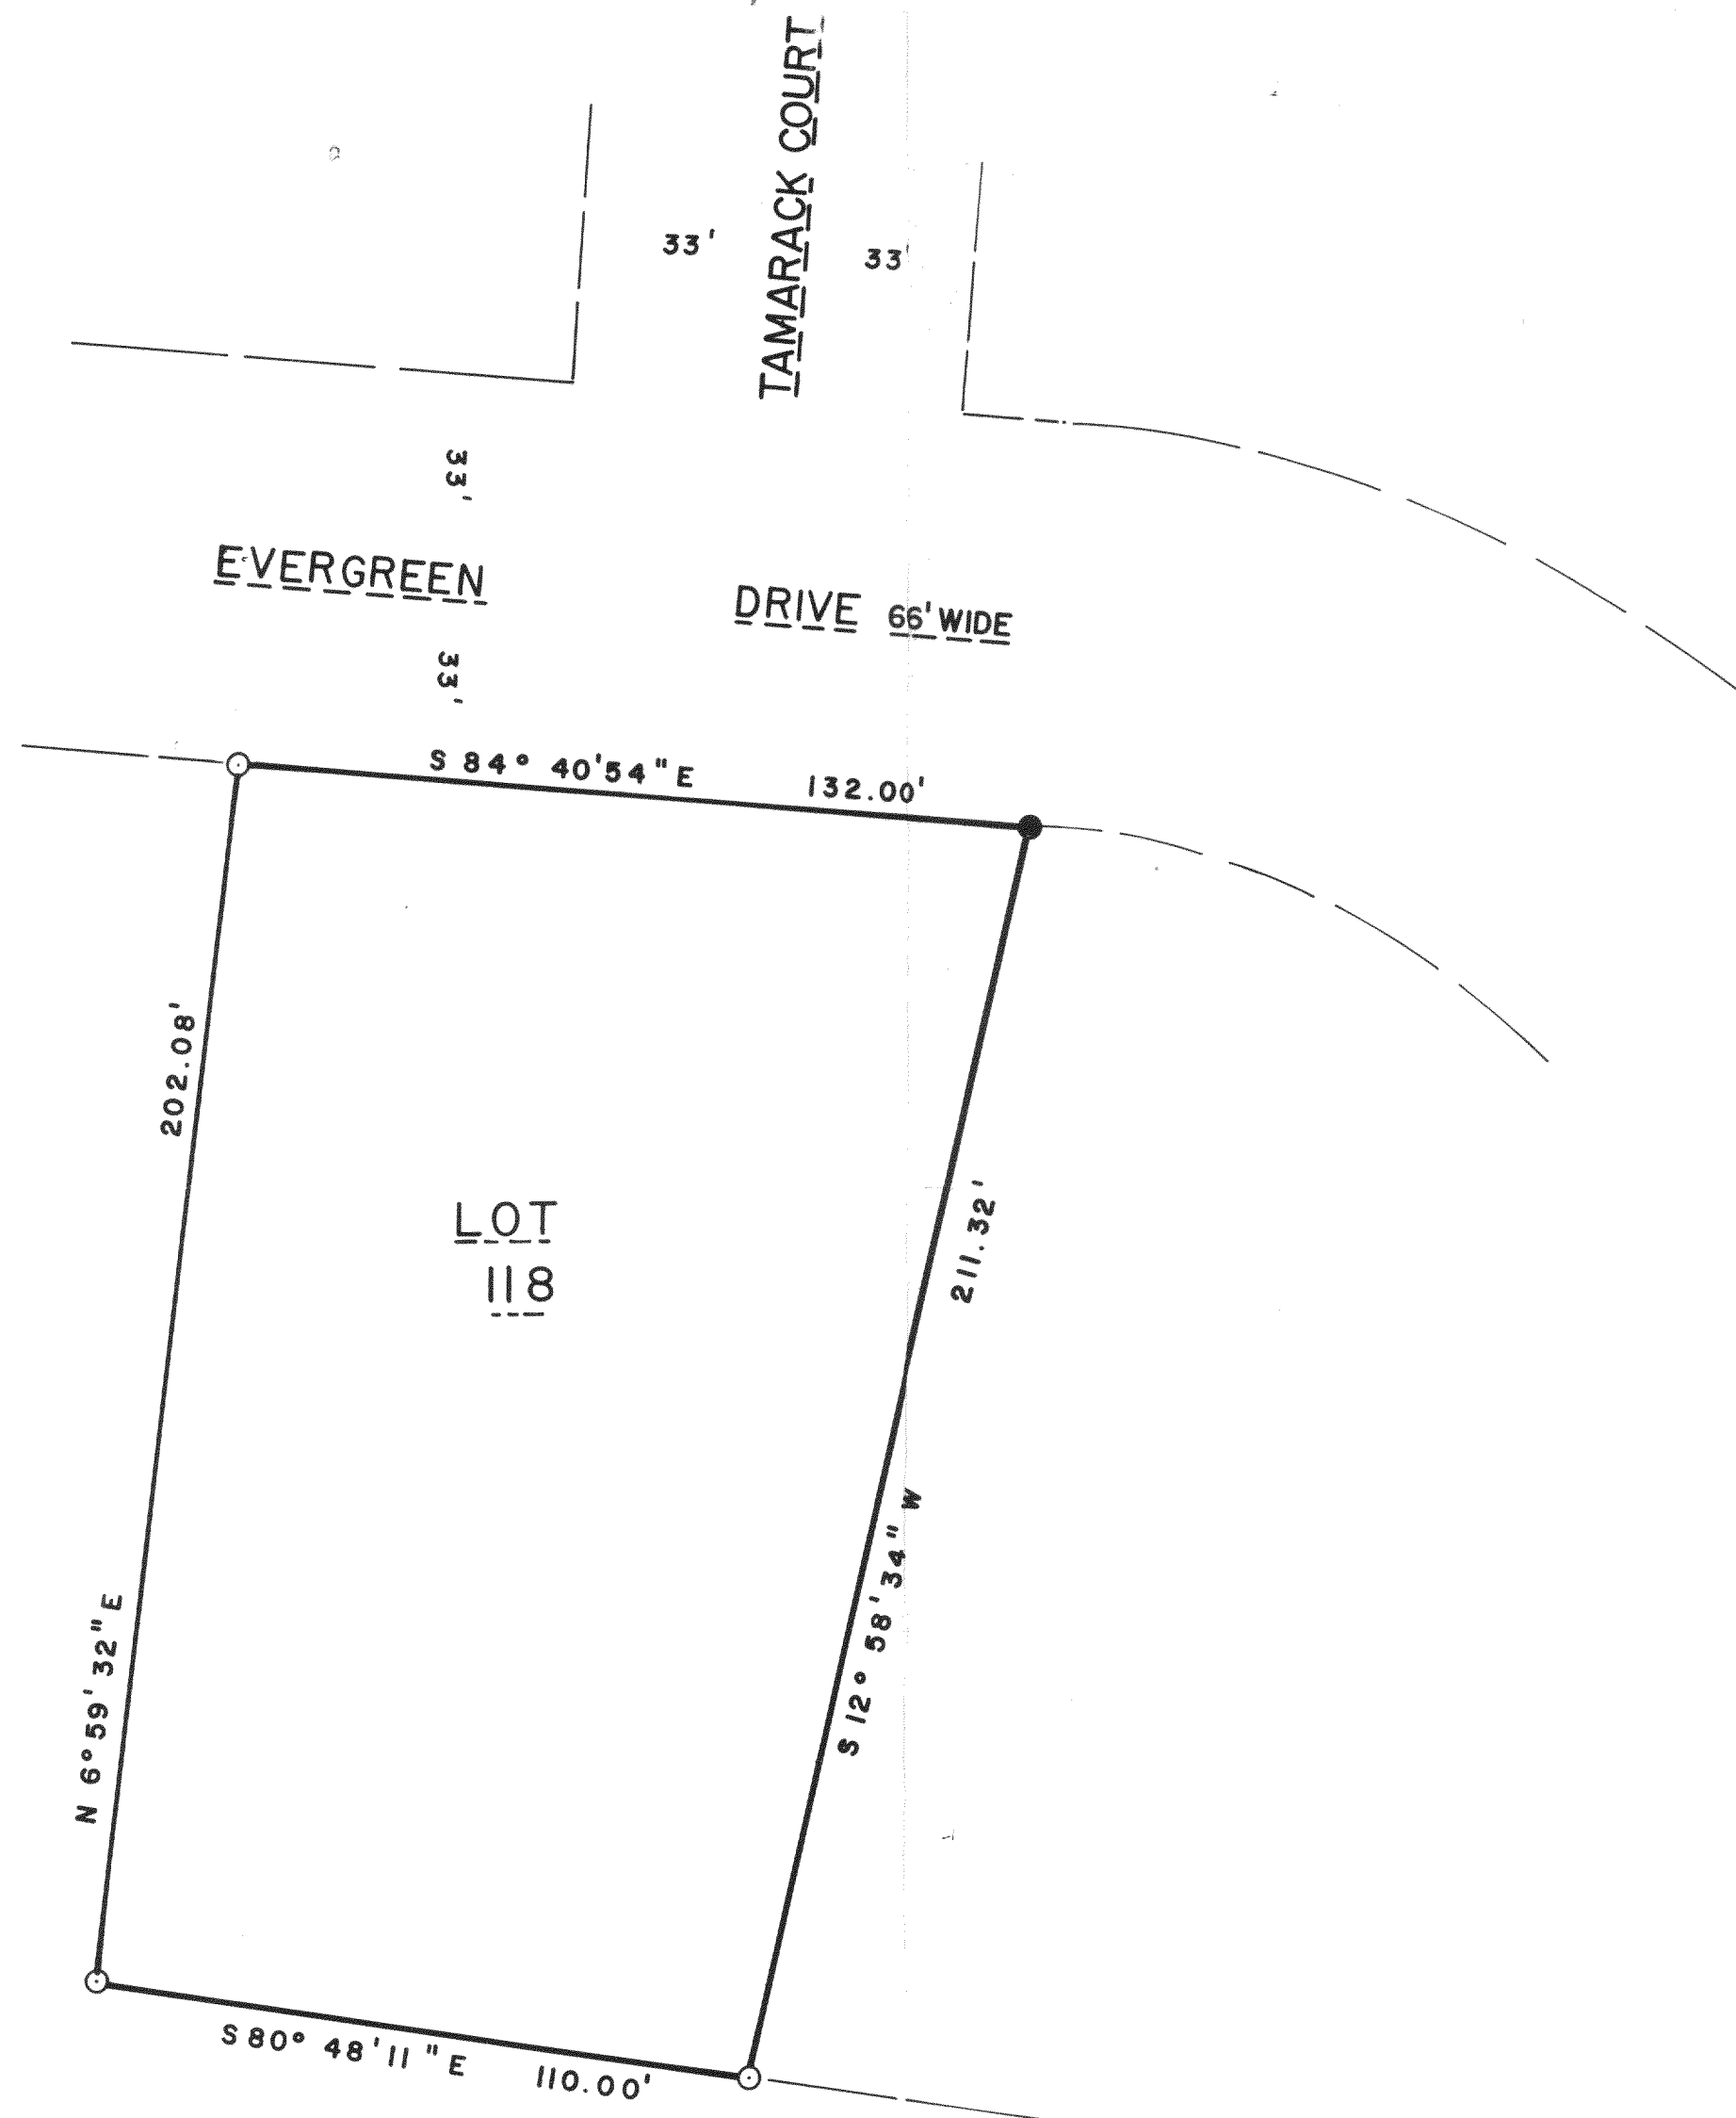


PLAT OF SURVEY

OF
LOT 118 OF EVERGREEN ESTATES IN SECTION
18 & 19 TOWN OF LAFAYETTE, WALWORTH COUNTY,
WISCONSIN.

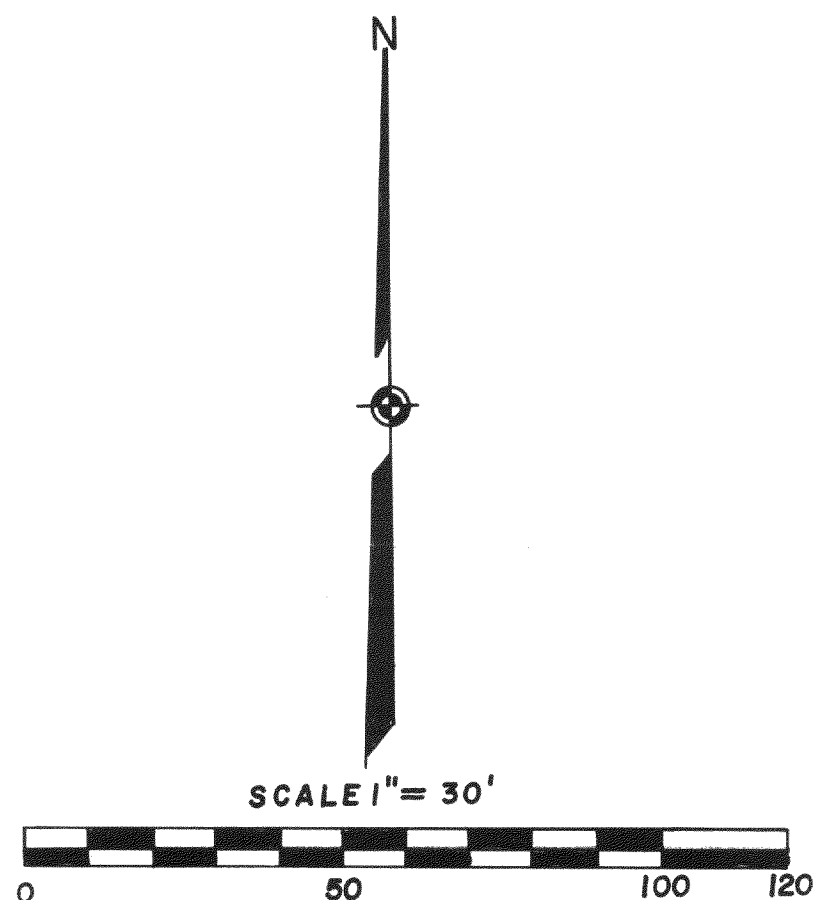

Surveyors Certificate

I, William A. Shearman, Registered Land Surveyor, do hereby certify that the above plat is a true and accurate survey of the land described in the plat and that the same has been surveyed and the boundaries thereon shown in accordance with the laws of the State of Wisconsin and to the best of my knowledge and belief.

William A. Shearman

Witness my hand and seal, this 5th day of June, 1978.

David L. 5th day of June, 1978

JENSEN & JOHNSON


ENGINEERS AND SURVEYORS

PO BOX 290, ELKHORN, WISCONSIN

414-723-3204

A Division of

Donohue & Associates, Inc.

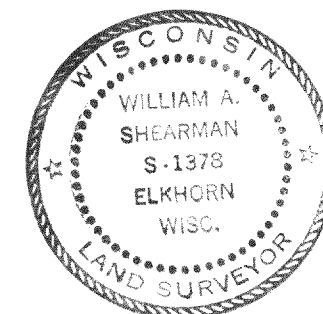

Date
6 / 5 / 1978

Scale
1" = 30'

Drawn By
B. I.

Surveyed For
EVERGREEN
ESTATE

Checked By

Project No.

58.303

317-9