



Northwest Corner
Section 9-3-17
N. 274.238.73
E. 2,404.483.70
E. 2,401.823.50

Tax Parcel
KLF 900002

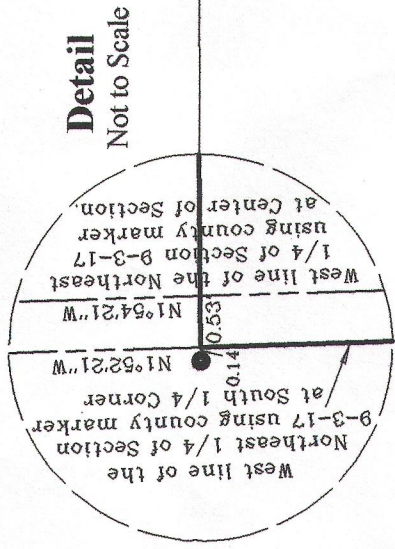


Lot 3
C.S.M. 3851
Tax Parcel
KA38510003

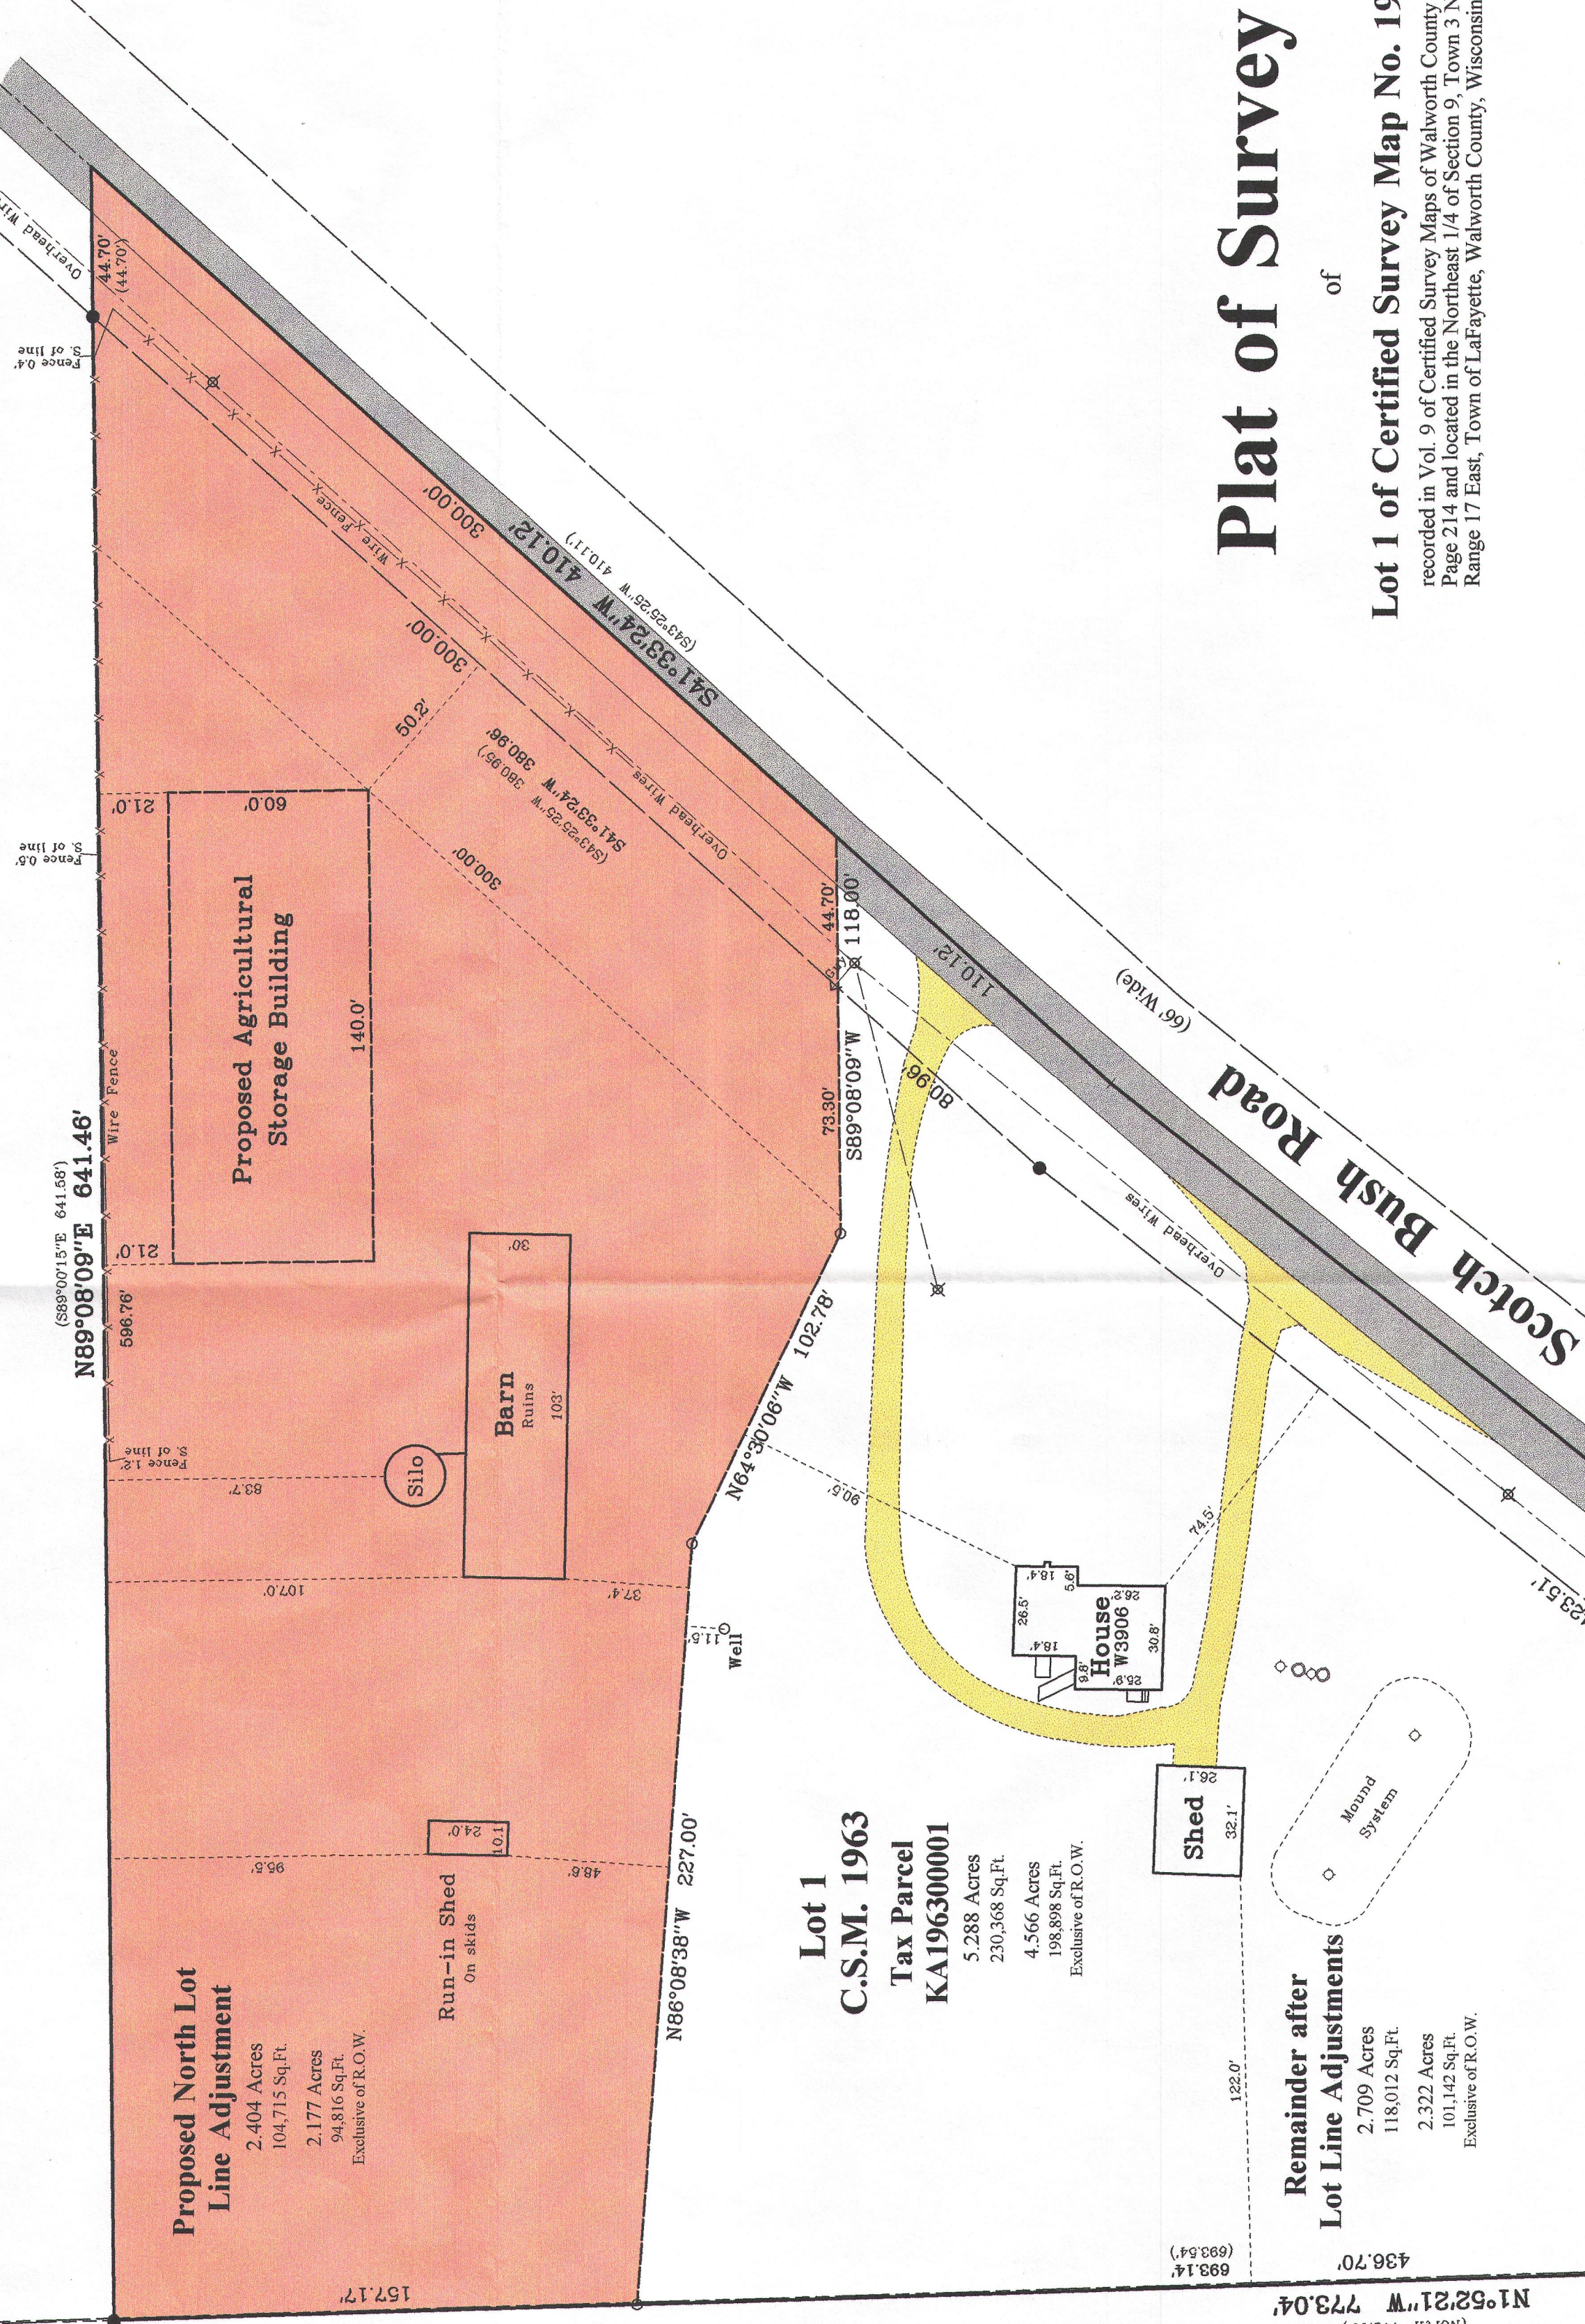


Plat of Survey

of
Lot 1 of Certified Survey Map No. 1963,
recorded in Vol. 9 of Certified Survey Maps of Walworth County on
Page 214 and located in the Northeast 1/4 of Section 9, Town 3 North,
Range 17 East, Town of LaFayette, Walworth County, Wisconsin.

Surveyed for:
Dave Bahl
W3849 Scotchbush Road
Elkhorn, Wisconsin 53121

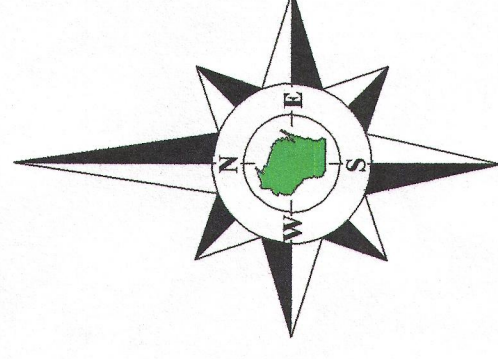

Bearings reference to the Wisconsin State
Plane Coordinate System, South Zone.

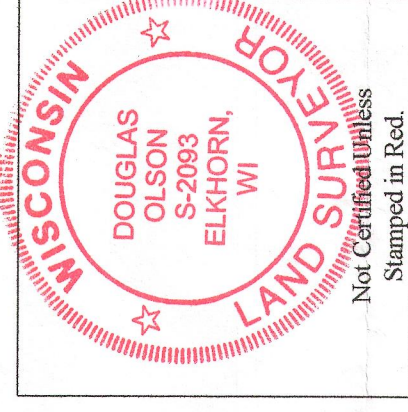

Notes:
1) This survey plat is not
certified unless signed
and sealed in red ink.
2) This survey is subject to Wisconsin item laws.
This Plat of Survey is the notice of intent
to the facts. Lien Waiver required.

Proposed Lot Line Adjustments From Lot 1 of Certified Survey Map No. 1963, to Lot 3 of Certified Survey Map No. 3851,

Legal Description of Proposed North Lot Line Adjustment
Part of Lot 1 of Certified Survey Map No. 1963, recorded in Vol. 9 of Certified Survey Maps of Walworth County on Page 214 and located in the Northeast 1/4 of Section 9, Town 3 North, Range 17 East, Town of LaFayette, Walworth County, Wisconsin, described as follows: Commence at the North 1/4 Corner of said Section 9; thence South 1°52'21\"/>

Legal Description of Proposed South Lot Line Adjustment
Part of Lot 1 of Certified Survey Map No. 1963, recorded in Vol. 9 of Certified Survey Maps of Walworth County on Page 214 and located in the Northeast 1/4 of Section 9, Town 3 North, Range 17 East, Town of LaFayette, Walworth County, Wisconsin, described as follows: Commence at the North 1/4 Corner of said Section 9; thence South 1°52'21\"/>

This lot line adjustment is for the purpose of a sale or exchange of land
between adjoining land owners that does not create additional lots
and the original parcels are not reduced below the minimum size
required by the Walworth County Code of Ordinances (Zoning/Shore-
land Zoning).

- Legend**
- Found County Section Corner
 - Found Iron Pipe
 - Found Iron Rod
 - Recorded Information
 - Utility Pole
 - Septic Ventr
 - Asphalt Surface
 - Gravel Surface

Sheet 1 of 1 Sheets
Drawing Name: Unit 7-2012116(2012)16(Plat.sj)
Job Reference Number
2012.116

Jensen & Olson Land Surveying, LLC

45 South Wisconsin Street * P.O. Box 322 * Elkhorn, Wisconsin. 53121
Telephone: (262) 723-3434 * Facsimile: (262) 723-8044
Email: jensen.olson@elknet.net

Scale in Feet
1" = 40'



Survey date: November 5, 2012.
Revisions: No. 1 - Proposed Lot Line
Adjustment North Lot
No. 2 - Certified Lot Line Adjustment