


KOLB LAND CONSULTING, INC.
LAND SURVEYING • SUBDIVIDING • LAND PLANNING

LAKE GENEVA, WISCONSIN 53147

WHITEWATER, WISCONSIN 53190

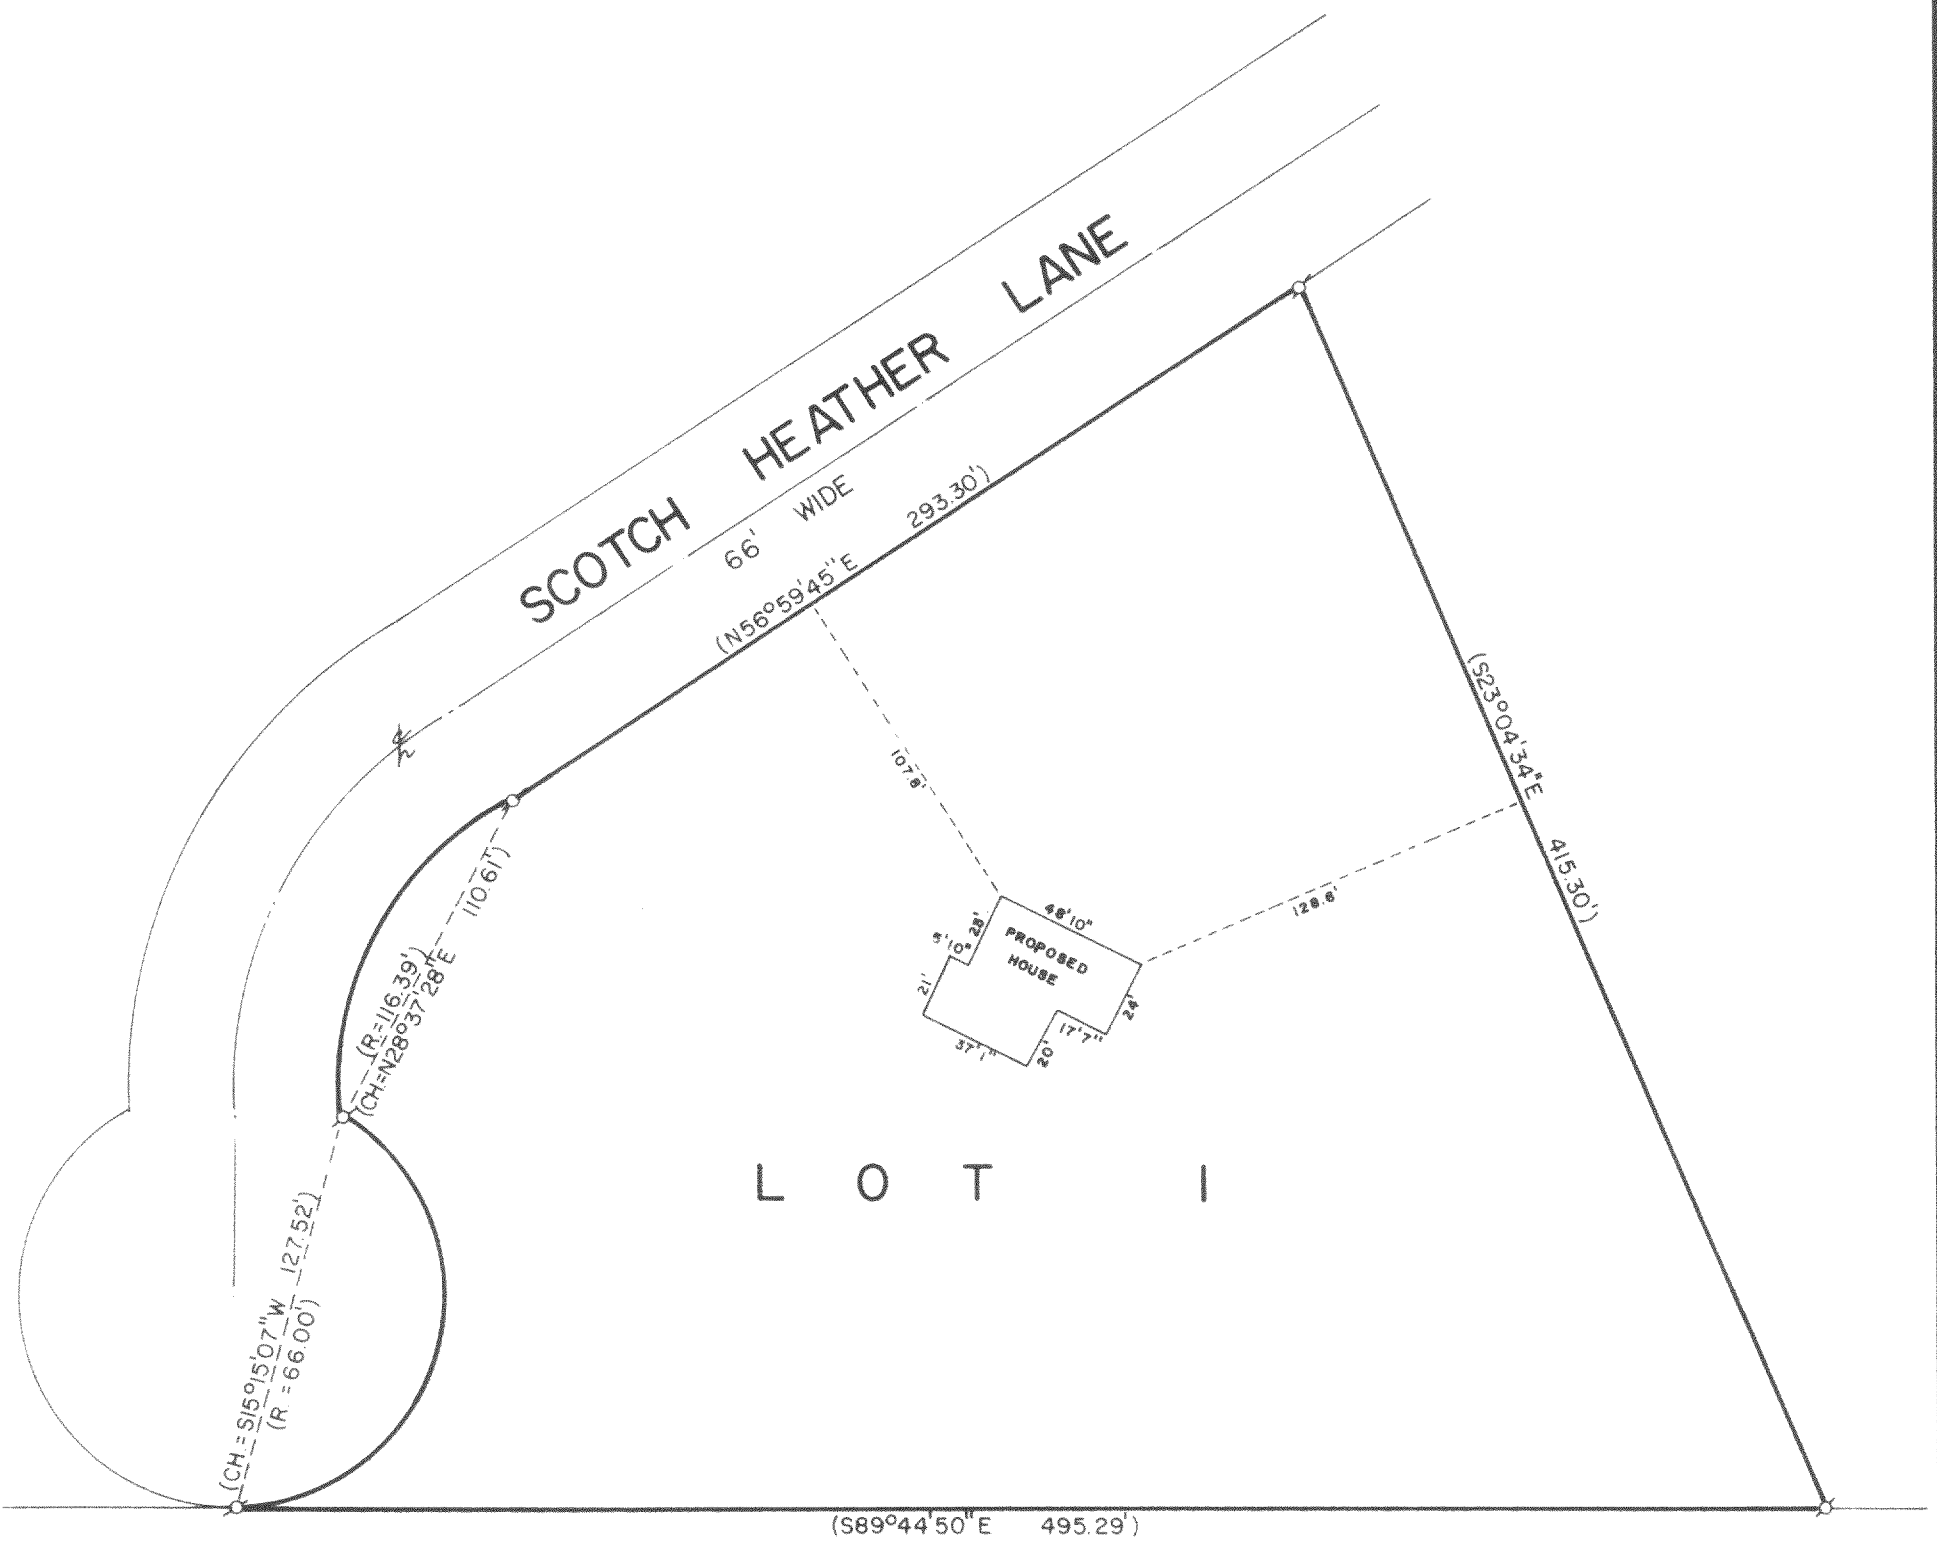

PLAT OF

A PROPOSED HOUSE LOCATION ON LOT 1 OF CERTIFIED SURVEY
MAP NO. 831, LOCATED IN THE SOUTHEAST $\frac{1}{4}$ OF SECTION 4,
T 3 N, R 17 E, WALWORTH COUNTY, WISCONSIN.


ORDERED BY: JIM SCHOBURG
RT. 5, BOX 90
ELKHORN, WISCONSIN 53121

NOTE: 60 PENNY SPIKES WERE SET AT THE HOUSE CORNERS.



SCALE: 1"=60'

σ - IRON PIPE FOUND
() - RECORDED AS

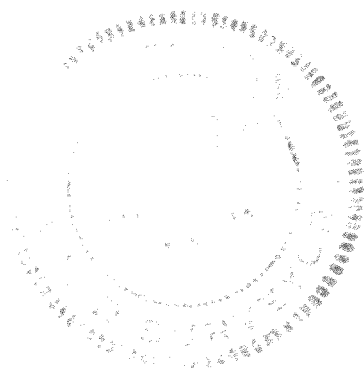

Harold H. Kolb
HAROLD H. KOLB
WISCONSIN REGISTERED LAND SURVEYOR, S- 187
DATE *April 16, 1981*

317-99✓