
## PLAT OF SURVEY

LOCATION: Evergreen Drive, Lafayette, Wisconsin


LEGAL DESCRIPTION: Lot 2 of CERTIFIED SURVEY MAP NO. 837, Certified Survey map of: Lot 139 of Evergreen Estates Addition No. 1, a subdivision located in the Northwest 1/4 of the Southwest 1/4 and the Northeast 1/4 of the Southwest 1/4 of Section 18, Town 3 North, Range 17 East, Walworth County, Wisconsin, containing 2.104 acres of land.

9,2022 (Drawing Only) September 13, 2022 Moved Foundation Plan (Not Staked) October 24, 2022 Staked Proposed Dwelling

Survey No. 113811-S

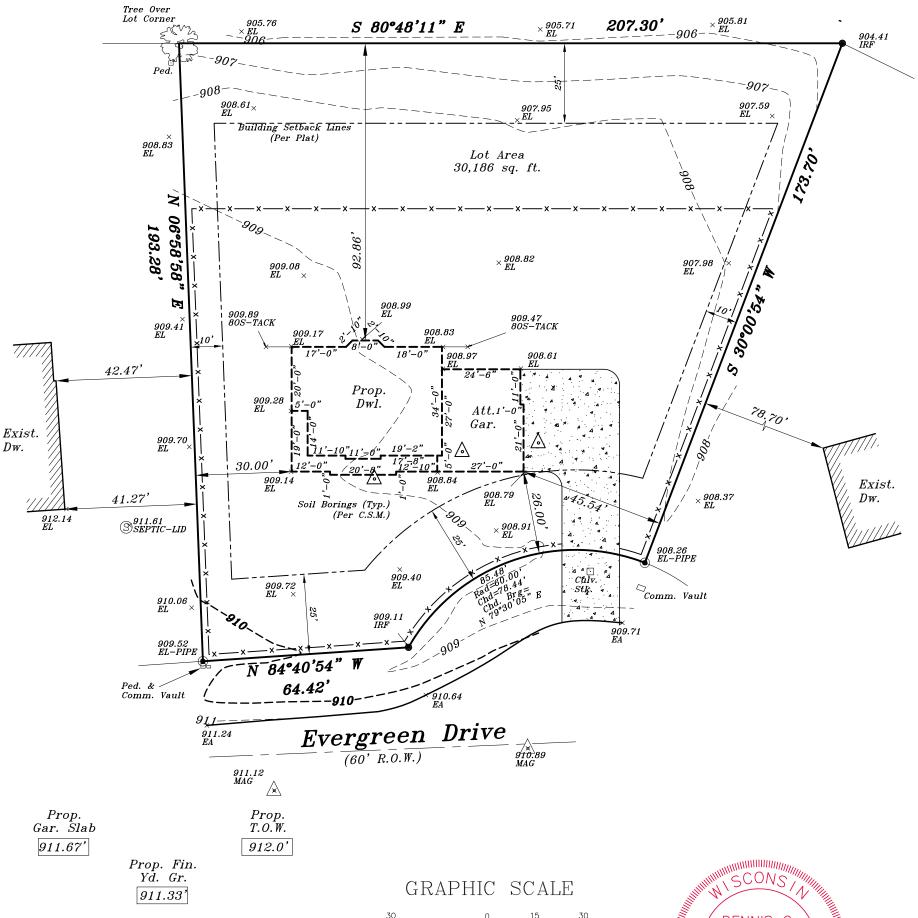

Proposed finished yard, 1st floor or top of foundation grade shown on this drawing is a suggested grade and should be verified by the owner, builder or municipality

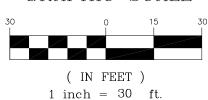




## METROPOLITAN SURVEY SERVICE, INC.

## PROFESSIONAL LAND SURVEYORS

9415 West Forest Home Avenue, Suite 202 Hales Corners, Wisconsin 53130 PH. (414) 529-5380 survey@metropolitansurvey.com www.metropolitansurvey.com

**1** • — Denotes Iron Pipe Found ○ — Denotes Iron Pipe Set

000.0 — Denotes Proposed Grade \_\_x-\_\_Denotes Proposed Silt Screen

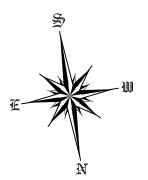

I HEREBY CERTIFY THAT I HAVE SURVEYED THE ABOVE DESCRIBED PROPERTY AND THAT THE ABOVE MAP IS A TRUE REPRESENTATION THEREOF AND SHOWS THE SIZE AND LOCATION OF THE PROPERTY. ITS EXTERIOR BOUNDARIES, THE LOCATION OF ALL VISIBLE STRUCTURES AND DIMENSIONS OF ALL PRINCIPAL BUILDINGS THEREON, BOUNDARY FENCES, APPARENT EASEMENTS AND ROADWAYS AND VISIBLE ENCROACHMENT, IF ANY.

THIS SURVEY IS MADE FOR THE EXCLUSIVE USE OF THE PRESENT OWNERS OF THE PROPERTY, AND ALSO THOSE WHO PURCHASE, MORTGAGE, OR GUARANTEE THE TITLE THERETO WITHIN ONE (1) YEAR FROM THE DATE HEREOF

**SIGNED** 

**Professional Land Surveyor S-2421**