

Plat of a survey for JONES BUILDERS and HELD of Lot 29, Sugar Creek Preserve, a Subdivision, a recorded plat in the Town of Lafayette, Walworth County, Wisconsin.

Proposed Top of Foundation 1014.67
Proposed Finished Yard Grade 1014.0 / 1010.0

Certificate
The above-described property has been surveyed under my direction and the map hereon drawn is a correct representation thereof to the best of my knowledge and belief.

02/21/2022 *[Signature]*
MAIDSEN
RACINE, WI
LAND SURVEYOR

- ① GRAVEL ACCESS DRIVE REQ'D. MIN 6" DEPTH, 2" TO 3" AGG. 10' WIDE X 50 L.F.
② SILT FENCE, 150 L.F. ±, ALSO REQ'D. AT SPOIL STOCKPILE TOE SLOPE.

NOTES

BEARING BASE: PLAT OF SUGAR CREEK

ALL ELEVATIONS REFER TO NAVD 1988 (12)


BUILDING DIMENSIONS DO NOT INCLUDE BRICK LEDGE, HOWEVER SETBACKS ARE TO BRICK LEDGE (IF ANY)

LEGEND

- | | | |
|---------------------------|---------------------------|-------------------------|
| ☐ POWER POLE | — EXIST. DRAINAGE | ⊠ OFFSET HUB |
| ○ 1 1/4" IRON STAKE FOUND | — PROP. DRAINAGE | ⊠ OFFSET HUB ELEV. |
| ⊠ 3/4" REBAR FOUND | x 999.99 PROP. SPOT GRADE | x 999.99 EX. SPOT GRADE |
| ☐ MAILBOX | ■ PAD MOUNT TRANSFORMER | ☼ DECIDUOUS TREE |
| ● SOIL BORING | □ COMMUNICATION BOX | ⊠ ELECTRIC PEDESTAL |
| ● MISC. MANHOLE | | |



Nielsen Madsen + Barber
CIVIL ENGINEERS AND LAND SURVEYORS
1458 Horizon Blvd. Suite 200, Racine, WI. 53406
Tele: (262)634-5588 Website: www.nmbssc.net

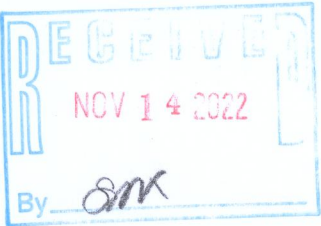

FIELD WORK 2-14-2022 BY JWP/KRF
DRAWN 2-17-2022 BY SCB
SCALE 1" = 40'
SHEET 1 OF 1 SHEETS
JOB NO. 2021.0310.01

Parcel # KSCP 00029

317-1216

