



PLAT OF SURVEY  
OF LOT 85 OF EVERGREEN ESTATES SUBDIVISION LOCATED IN THE  
S.W.  $\frac{1}{4}$  OF SECTION 18, T3N, R17E, WALWORTH COUNTY, WISCONSIN

JENSEN SURVEYING & MAPPING S.C.  
P.O. Box 322  
Elkhorn, WI. - 53121  
(414) 723-3434

SURVEYED FOR: Ruthann Sterwald  
108 Fox St.  
Mu kwonago, WI.-53149

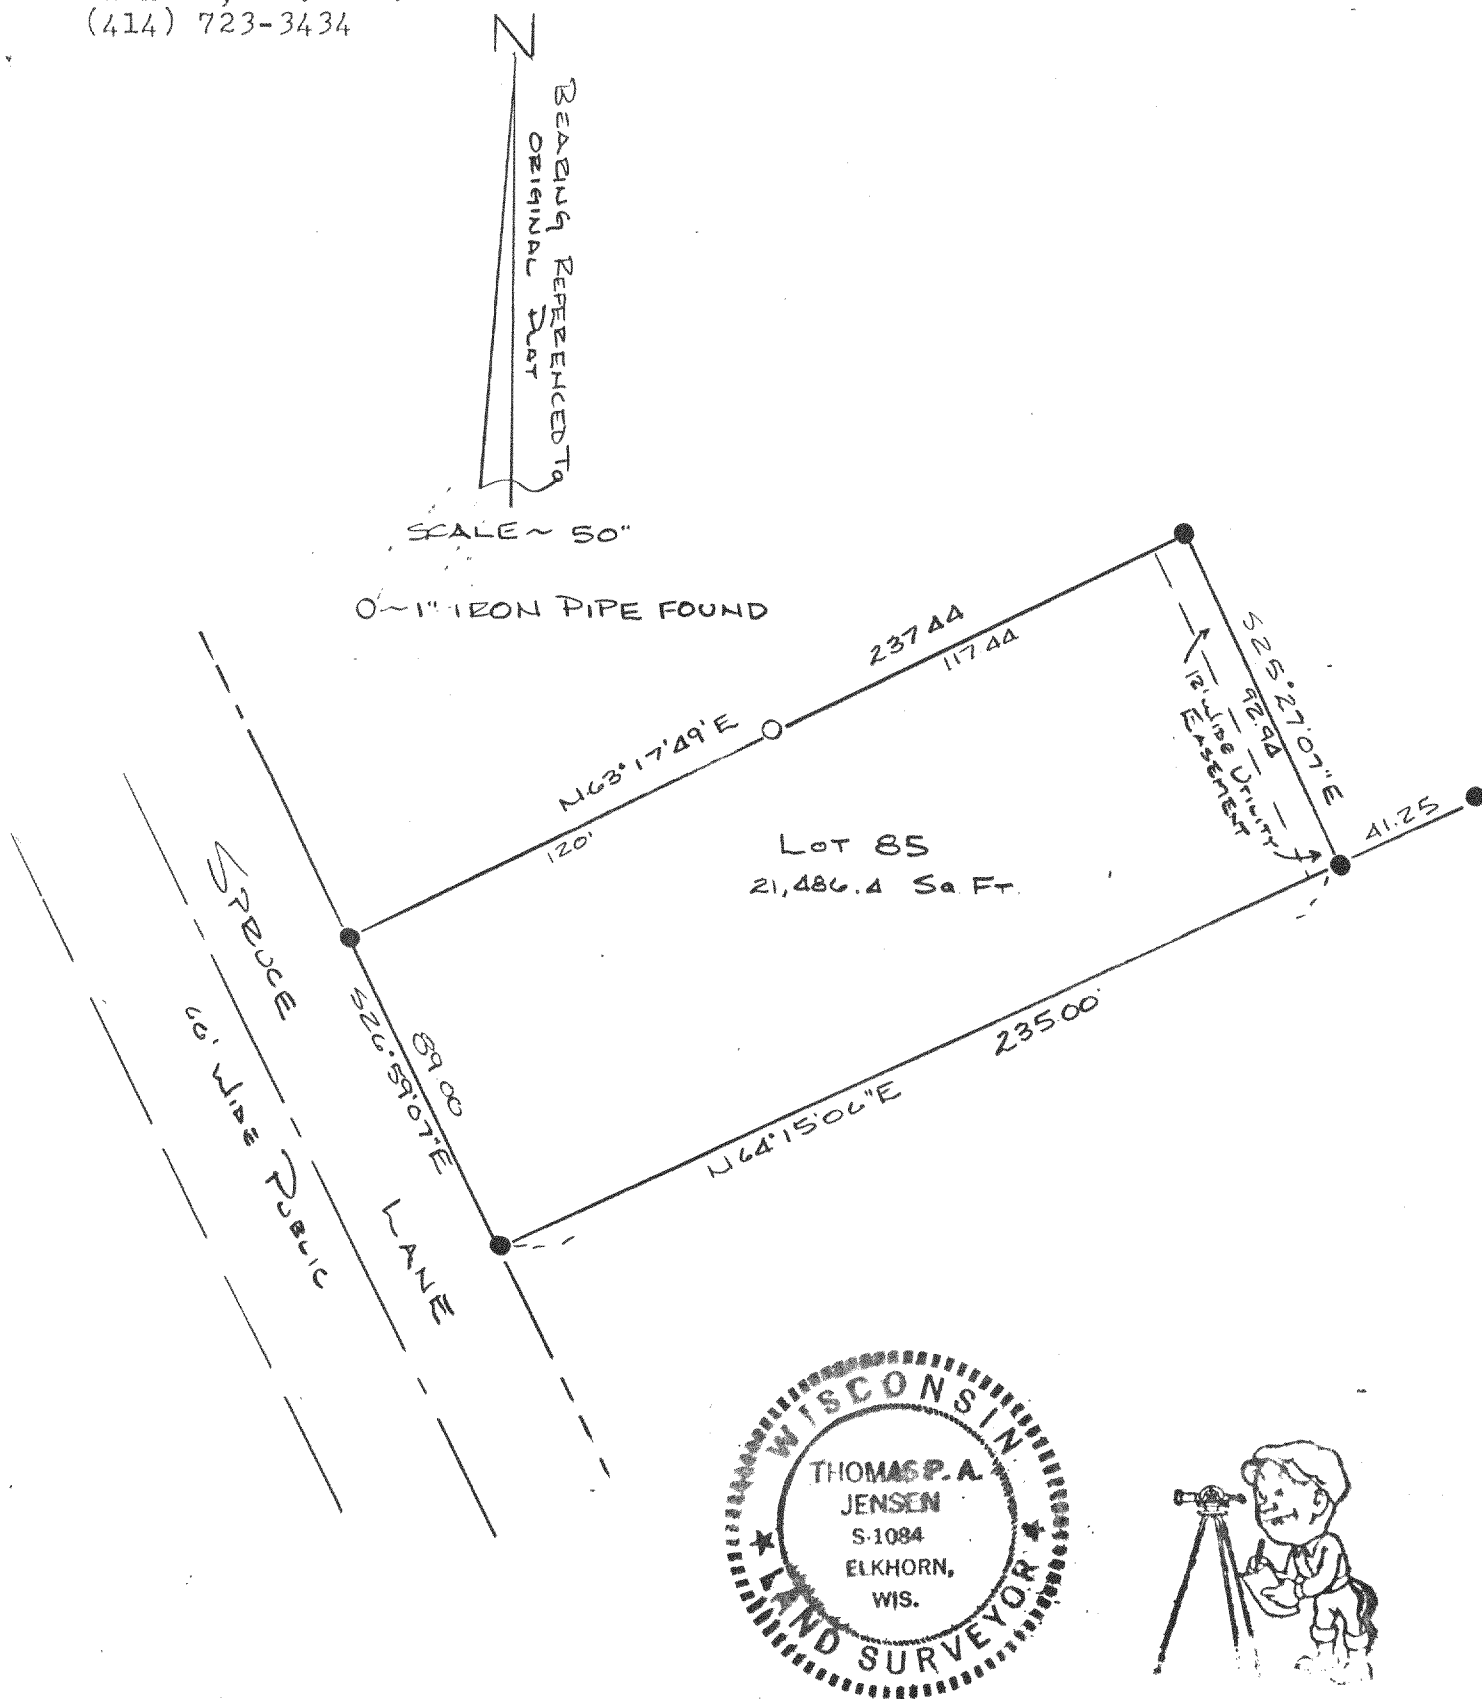

I, Thomas P.A. Jensen, Wisconsin Registered Land Surveyor, do hereby certify that this survey was performed by me, or under my direction in full compliance with the owner's / agent's instruction and chapter A-E 5 of the Wisconsin Administrative Code "Minimum Standards for Property Surveys"; and that this map is an accurate representation thereof to the best of my knowledge and belief.

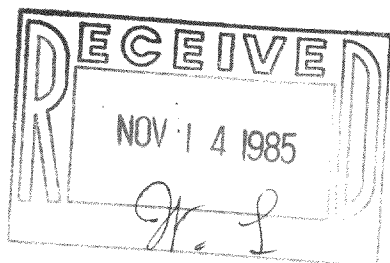

*Thomas P.A. Jensen*  
Thomas P.A. Jensen R.L.S. #1084  
MAPPING DATE: 9-3-85

317-123<sup>v</sup>  
1985 076