

# ALPINE TOWER ESTATES

A SUBDIVISION LOCATED IN PART OF THE NE 1/4 OF SECTION 13, T3N, R17E,  
OF THE 4TH P.M., TOWN OF LA FAYETTE, WALWORTH COUNTY, WISCONSIN.

RECEIVED  
AUG 25 1966  
H. S.

53  
315  
967



CURVE TABLE FOR SHEET 2


CURVE NUMBER	LOT NO.	RADIUS LENGTH	CHORD LENGTH	CHORD BEARING	CENTRAL ANGLE	TANGENT BEARING
25-26		955.42	277.66	N 3° 52' 28" W	16° 41' 34"	
27-32		461.82	567.85	S 49° 49' 30" E	75° 52' 30"	
27-28		461.82	388.08	S 62° 55' 03" E	49° 41' 24"	
3		135.03	135.03	S 79° 21' 22" E	16° 48' 46"	
4		139.46	139.46	S 62° 15' 54.5" E	17° 22' 09"	
5		461.82	124.62	S 45° 49' 35.5" E	15° 30' 29"	
29-30		60.00	66.00	N 33° 58' 29" W	293° 16' 10"	N 0° 36' 34" W
6			75.85	N 38° 35' 43" E	78° 24' 34"	
7			61.87	S 71° 09' 53" E	62° 04' 14"	
8			70.21	S 4° 19' 10" E	71° 37' 12"	
9			80.00	S 72° 04' 31" W	81° 10' 10"	
28-31		461.82	66.00	S 33° 58' 29" E	8° 11' 44"	N 29° 52' 37" W
31-32		461.82	144.40	S 20° 52' 56" E	17° 59' 22"	
33-34		395.82	486.70	S 49° 49' 30" E	75° 52' 30"	
DL 1			320.53	S 63° 52' 41.5" E	47° 46' 07"	
3		595.82	192.23	S 25° 56' 28.5" E	28° 06' 25"	



LEGEND  
 ○ 2" x 30" IRON PIPE, WEIGHING 3.65 LBS./LINEAL FOOT  
 ⊕ EXISTING CAST IRON MONUMENT WITH BRASS CAP  
 ⊙ ALL OTHER LOT CORNERS SET WITH 1" x 24" IRON PIPE, WEIGHING 1.13 LBS./LINEAL FOOT  
 --- UTILITY EASEMENT, WIDTHS AS SHOWN.



NOTE - ALL LINEAR MEASUREMENTS HAVE BEEN MADE TO THE NEAREST ONE HUNDREDTH OF A FOOT. ALL ANGULAR MEASUREMENTS HAVE BEEN MADE TO THE NEAREST SECOND AND COMPUTED TO HALF SECONDS.  
 PLAT BEARINGS REFERRED TO THE EAST LINE OF THE NE 1/4 OF SEC. 13, ASSUMED BEARING N 0° 06' 45" E.

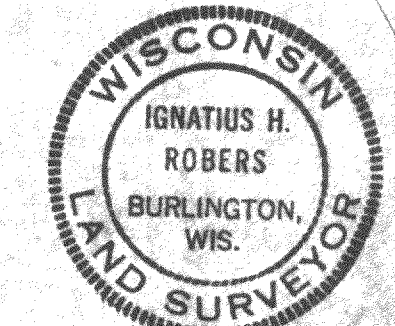

Ignatius H. Roberts, RLS 00787  
 DATED THIS 9th DAY OF JUNE 1975  
 REVISED THIS 22nd DAY OF JULY 1975  
 REVISED THIS 19th DAY OF SEPT. 1975

