
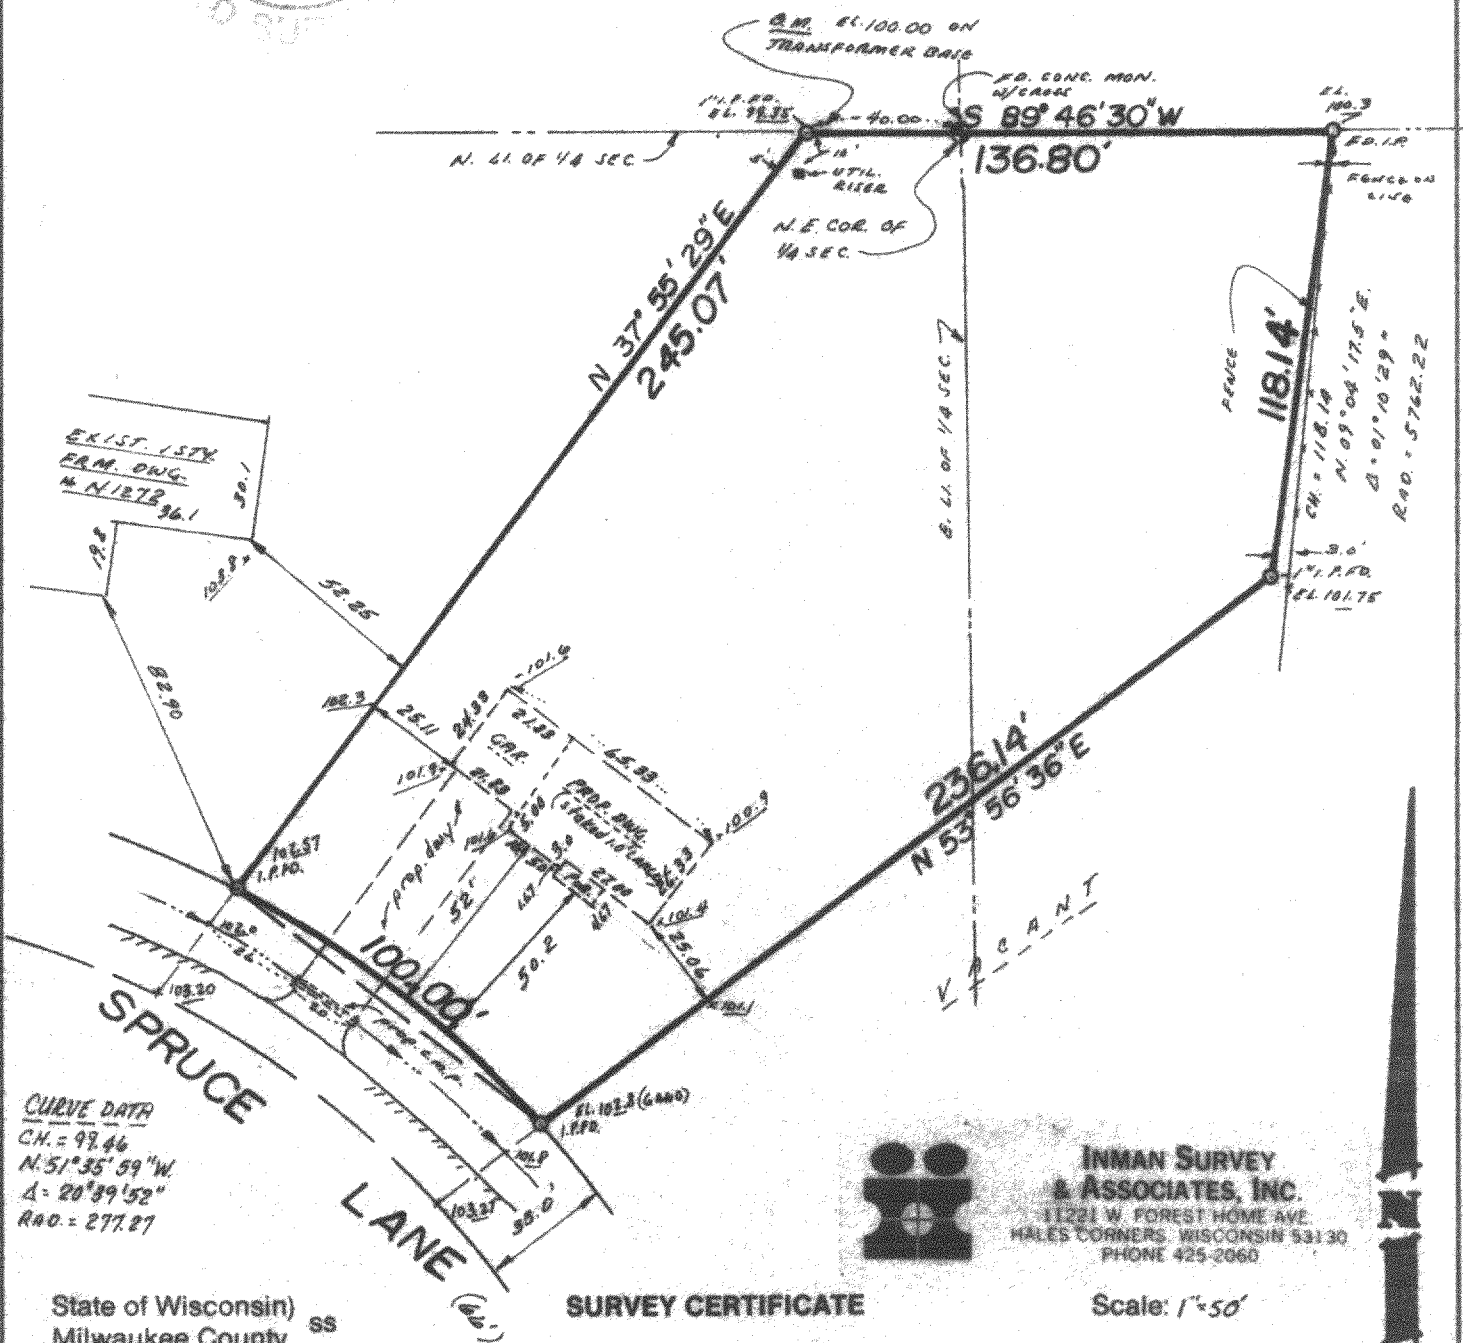
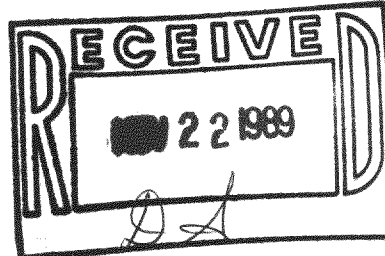


Plat of Survey

Survey For: Schmid Bros. Builders
Location: Spruce Lane

Davis

Description: Lot 77 EVERGREEN ESTATES, a Subdivision located in the S.W. 1/4 of the N.W. 1/4 and the S.W. 1/4 of the S.W. 1/4 and the N.W. 1/4 of the S.W. 1/4 and the N.E. 1/4 of the S.W. 1/4 and the S.E. 1/4 of the S.W. 1/4 of Section 18, and the S.W. 1/4 of the N.W. 1/4 and the N.W. 1/4 of the N.W. 1/4 and the N.E. 1/4 of the N.W. 1/4 and the S.E. 1/4 of the N.W. 1/4 and the N.W. 1/4 of the N.E. 1/4 of Section 19, Town 3 North, Range 17 East, in the Town of La Fayette, Walworth County, Wisconsin.

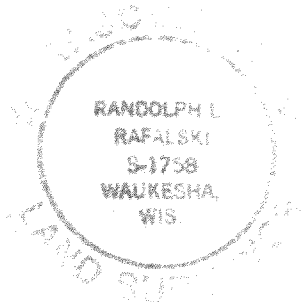

State of Wisconsin) ss
Milwaukee County

SURVEY CERTIFICATE

Scale: 1"=50'

We, Inman Survey and Associates, Inc., certify that we have surveyed the above described property and the above map is a true representation thereof, and shows the size and location of the property, its exterior boundaries, the location and dimensions of all visible structures thereon, fences, apparent easements and roadways and visible encroachments, if any.

This survey is made for the exclusive use of the present owners of the Property, and also those who purchase, mortgage, or guarantee the title thereto, within one (1) year from date hereof.

Randolph L. Rafalski
Wisconsin Registered Land Surveyor

Date: 7-11-88
Job No.: 15668