PLAT OF SURVEY


LOCATION:

Ridgeview Court, LaFayette, Wisconsin

LEGAL DESCRIPTION:

Lot 13 in RIDGEVIEW ESTATES, being a subdivision of a part of the Northwest 1/4 and Southwest 1/4 of the Northeast 1/4 of Section 19, Town 3 North, Range 17 East, in the Town of LaFayette, Walworth County, Wisconsin.

September 14, 2004 Revised and Restaked October 15, 2004 Survey No. 97797

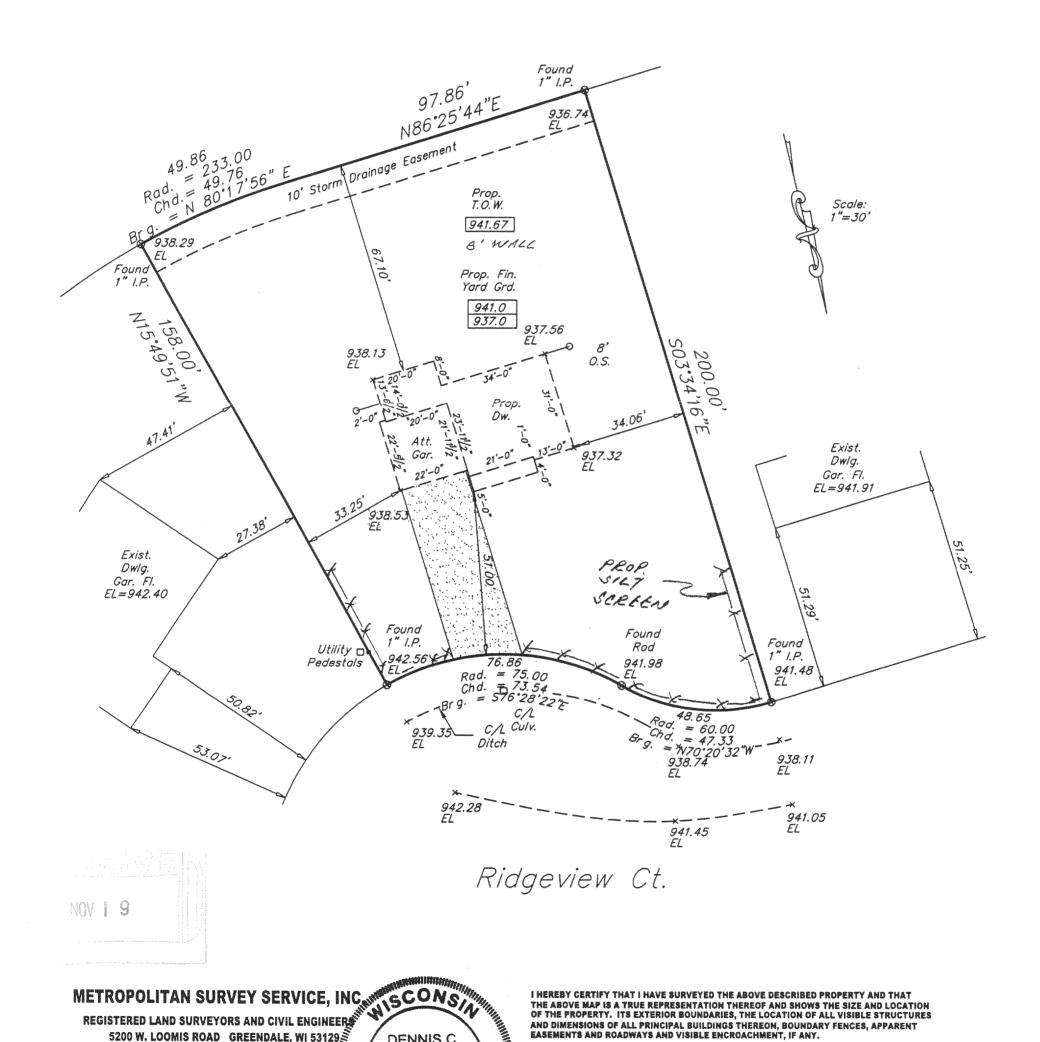

PH. (414) 529-5380

5200 W. LOOMIS ROAD GREENDALE, WI 53129

email address survey@bizwi.rr.com

FAX (414) 529-978

DENNIS C

SAUER

S-2421 RANKLIN. WI

SURV

SIGNED

THIS SURVEY IS MADE FOR THE EXCLUSIVE USE OF THE PRESENT OWNERS OF THE PROPERTY, AND ALSO THOSE WHO PURCHASE, MORTGAGE, OR GUARANTEE THE TITLE THERETO WITHIN ONE (1) YEAR FROM THE DATE HEREOF.

Dennis C. Sauer Registered Land Surveyor S-2421