DEGEN-FOAT SURVEYING LLC

100 SOUTH SECOND STREET WATERFORD, WISCONSIN

(262)534-5404


(FAX)534-2022


PLAT OF SURVEY


LOT 15, BLOCK 1, ALPINE TOWER ESTATES, A SUBDIVISION LOCATED IN THE NORTHEAST 1/4 OF SECTION 13, TOWN 3 NORTH, RANGE 17 EAST, TOWN OF LAFAYETTE, COUNTY OF WALWORTH, STATE OF WISCONSIN.

* REFER TO CURRENT TITLE REPORT FOR EASEMENTS, RESTRICTIONS OR COVENANTS OF RECORD THAT MAY AFFECT THIS LAND *

* ESPECIALLY THOSE NOT SHOWN ON THE RECORDED PLAT OF ALPINE TOWER ESTATES SUBDIVISION *

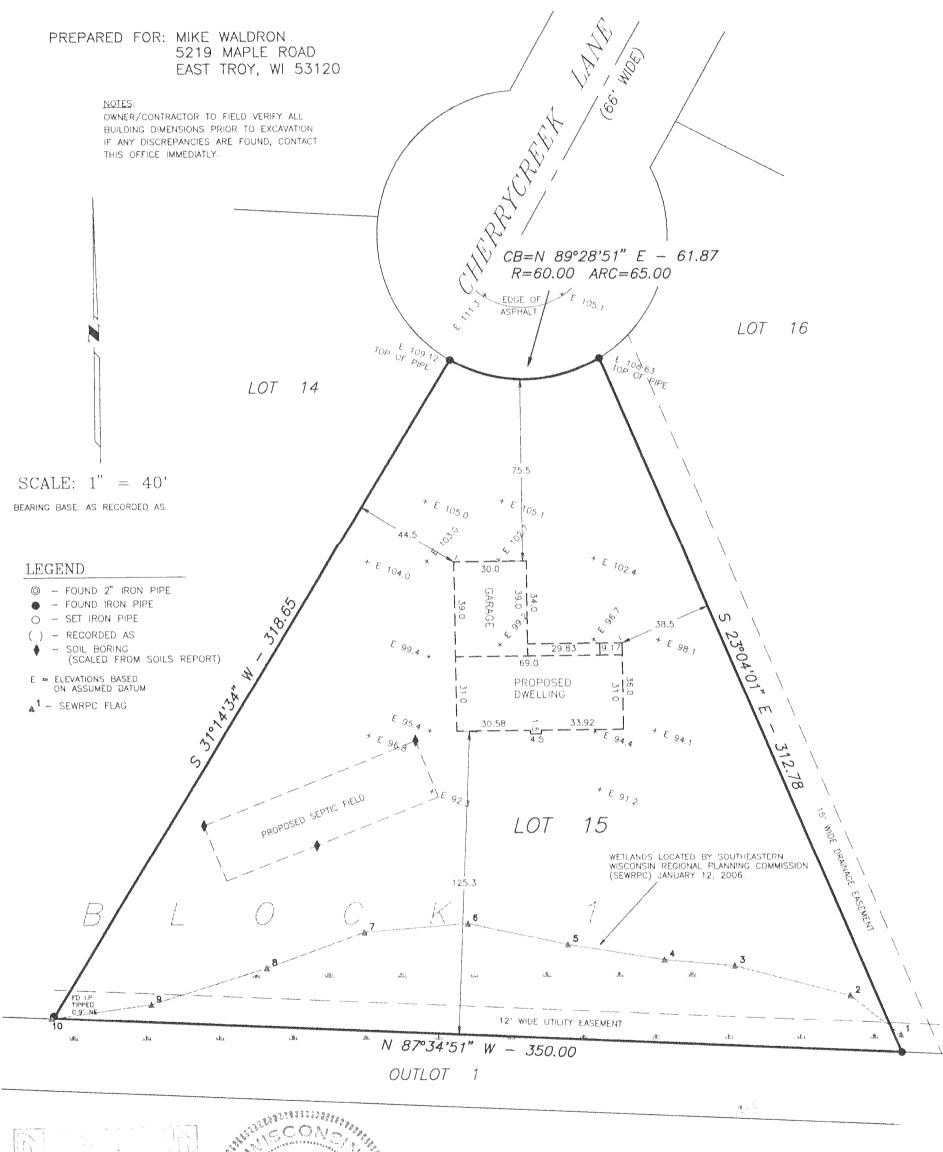

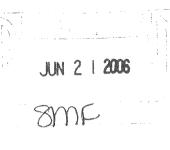

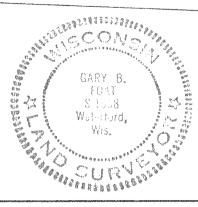

I HEREBY CERTIFY THAT I HAVE SURVEYED THE ABOVE DESCRIBED PROPERTY AND THE ABOVE MAP IS A TRUE REPRESENTATION THEREOF AND SHOWS THE SIZE AND LOCATION OF THE PROPERTY, THE LOCATION OF ALL VISIBLE STRUCTURES AND DIMENSIONS OF ALL PRINCIPAL BUILDINGS THEREON, BOUNDARY FENCES, APPARENT EASEMENTS, ROADWAY AND VISIBLE ENCROCHMENTS, IF ANY.

THIS SURVEY IS MADE FOR THE PRESENT OWNERS OF THE PROPERTY, AND ALSO THOSE WHO PURCHASE, OR CHARACTE THE TITLE THERETO WITHIN (1) YEAR FROM THE DATE HEREOF.

REVISED: DEC. 23, 2005

RESTAKED 11' FAST OF

DATED AT WATERFORD THIS 31st DAY OF OCTOBER 20_C

RESTAKED 11' FAST OF PREVIOUS LOCATION REVISED JAN 13, 2006 LOCATED WETLANDS