
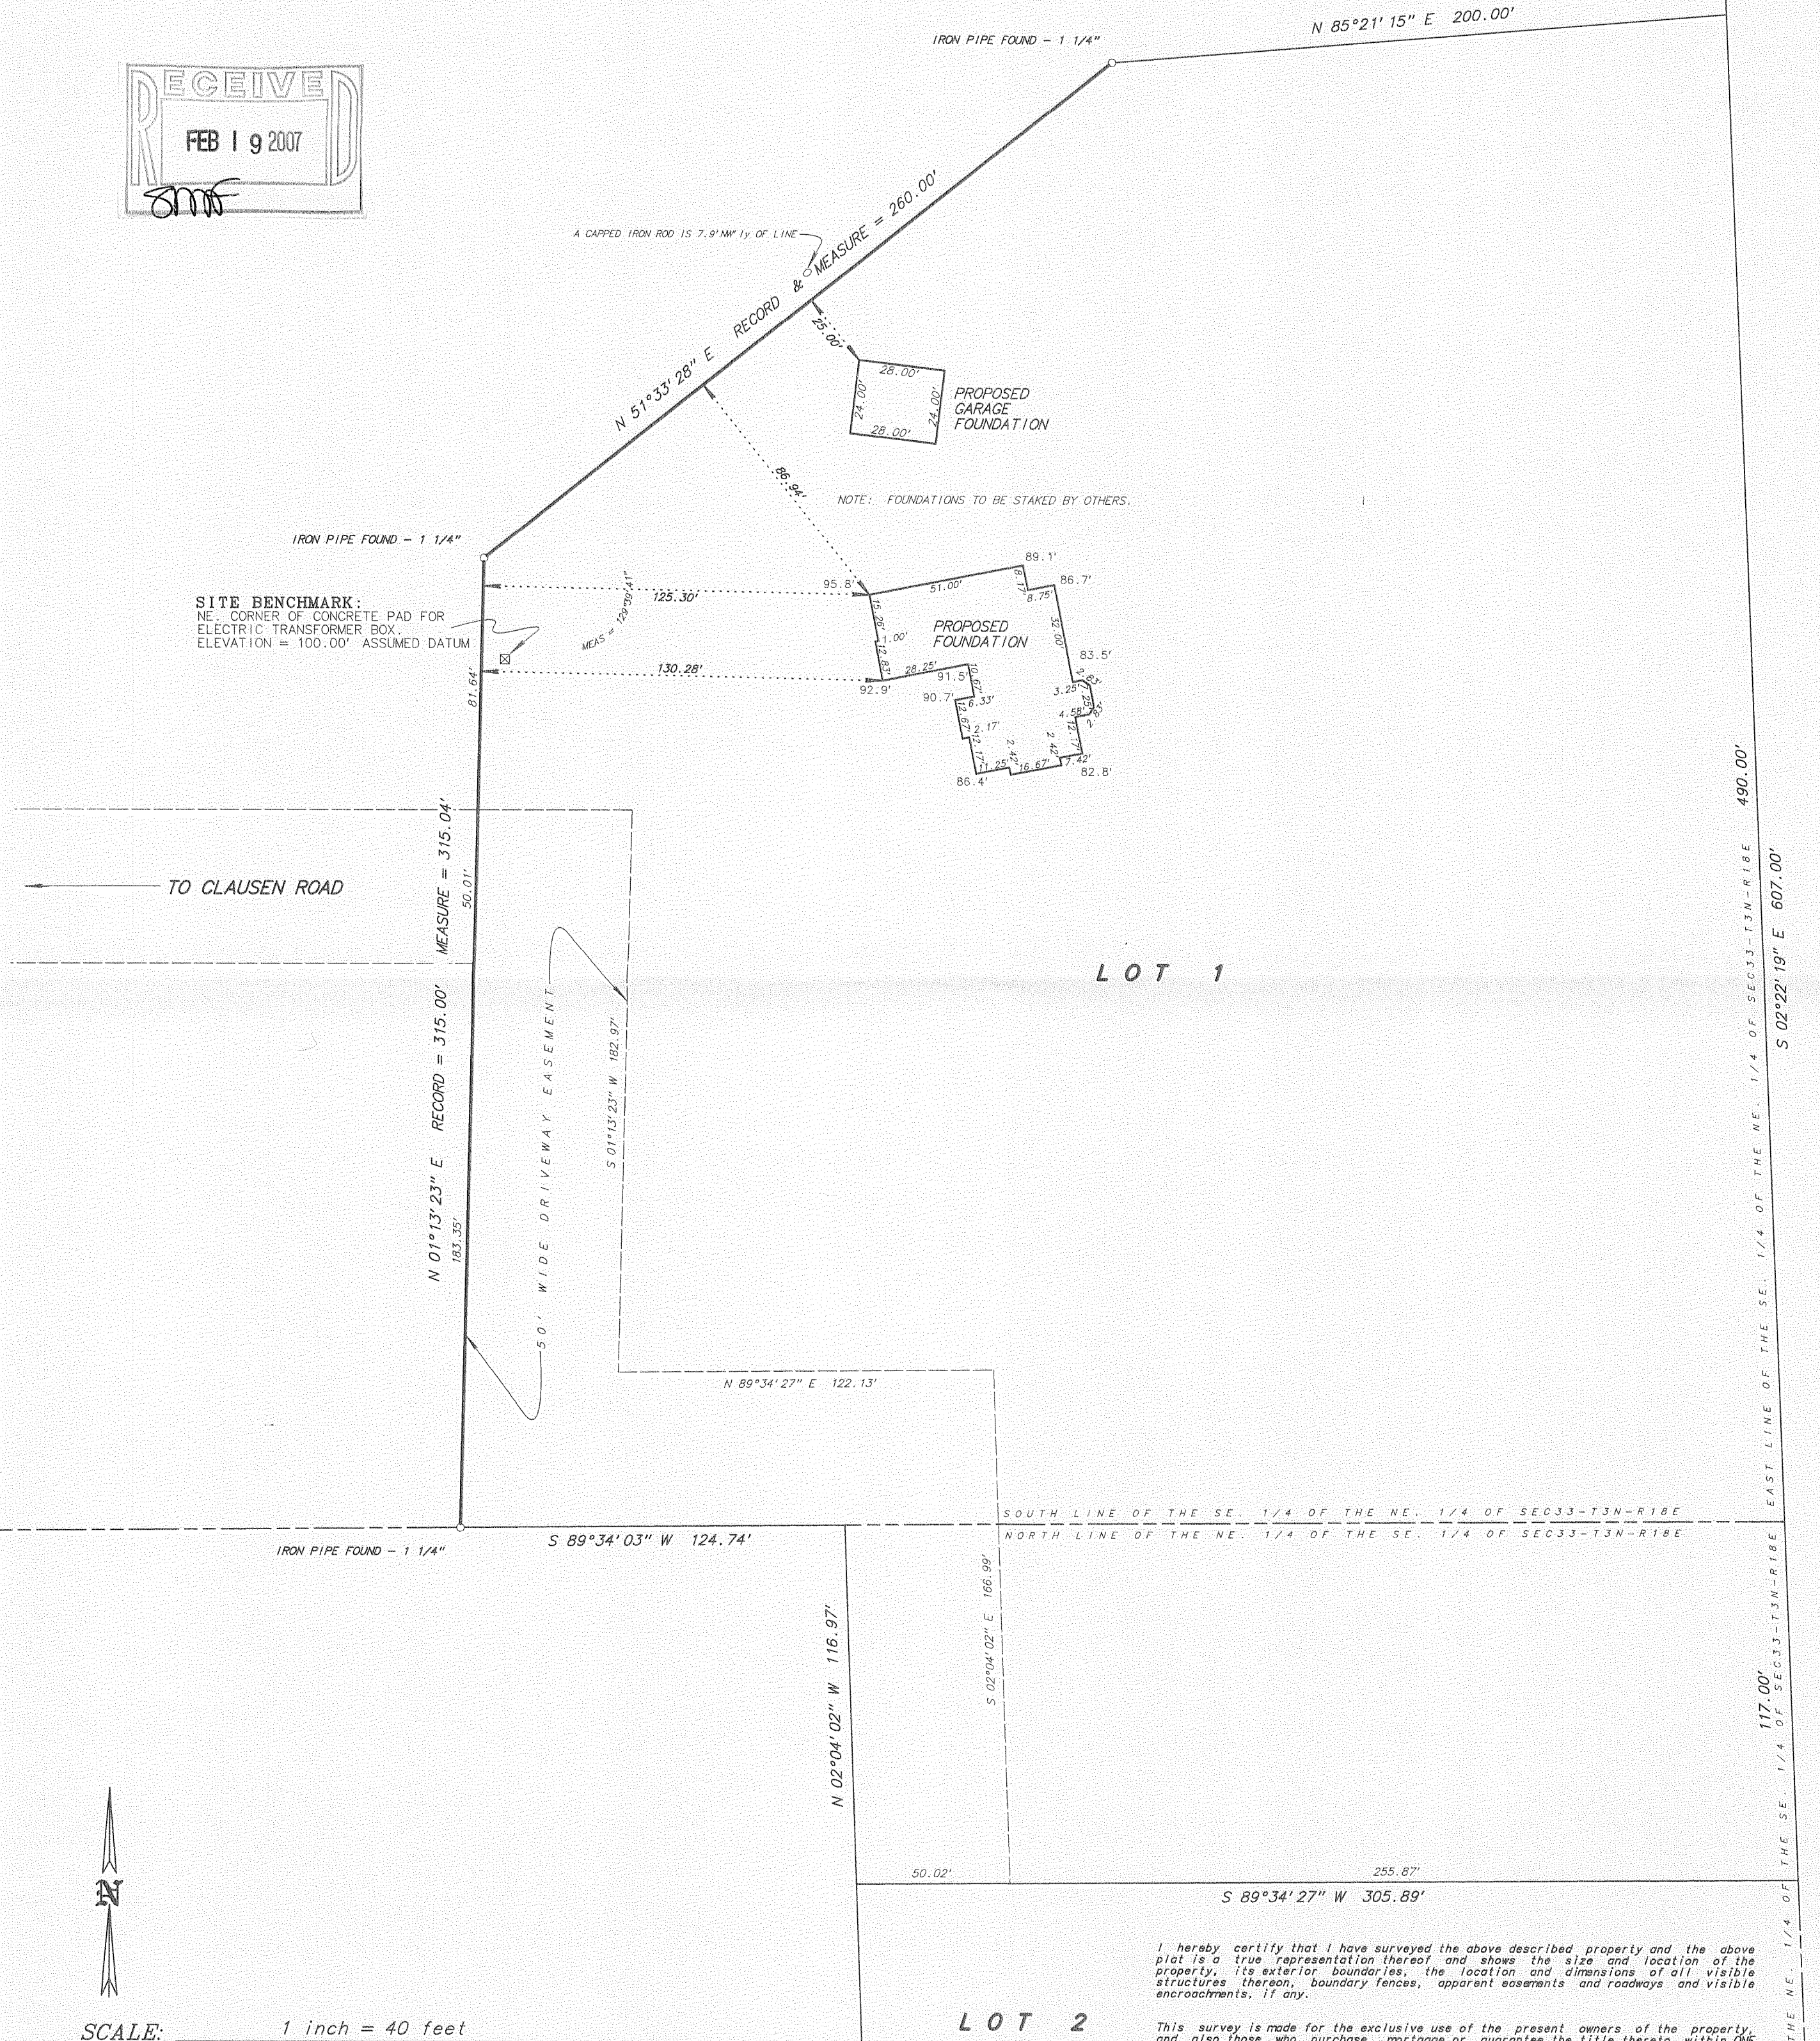


PLAT OF SURVEY OF

the west and northwest lines of Lot 1 of WALWORTH COUNTY CERTIFIED SURVEY MAP NUMBER 3853, according to the recorded plat thereof on file and of record in the office of the Register of Deeds, Walworth County, Wisconsin, as Document Number 657319, recorded October 20, 2005 in Volume 23 of Certified Survey Maps, pages 212 through 214, and being part of the Southeast Quarter of the Northeast Quarter, and part of the Northeast Quarter of the Southeast Quarter of Section 33, Township 3 North, Range 18 East of the 4th Principal Meridian, Town of Spring Prairie, Walworth County, Wisconsin.

Parcel Identification Number: OA 385300001

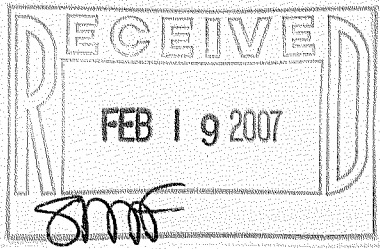

SCALE: 1 inch = 40 feet
ORDERED BY: J. Jerde / J & J Construction
JOB NO. 06294

LOT 2

I hereby certify that I have surveyed the above described property and the above plat is a true representation thereof and shows the size and location of the property, its exterior boundaries, the location and dimensions of all visible structures thereon, boundary fences, apparent easements and roadways and visible encroachments, if any.

This survey is made for the exclusive use of the present owners of the property, and also those who purchase, mortgage or guarantee the title thereto within ONE YEAR from the date hereof.
Dated at Bassett, Wisconsin this _____ day of _____ 2006.

Mark A. Bolender
Wisconsin Registered Land Surveyor S - 1784

318-1008

OA 38531