
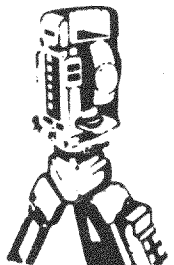


PLAT OF SURVEY
-OF-



LOT 2, CERTIFIED SURVEY MAP No. 2160, located in part of the Northwest 1/4 of the Northeast 1/4 and the Northeast 1/4 of the Northeast 1/4 and the Southwest 1/4 of the Northeast 1/4 of Section 33, Township 3 North, Range 18 East of the 4th Principal Meridian in the Township of Spring Prairie, Walworth County, Wisconsin.

Proposed buildings field staked true size. Contractor to verify all dimensions before building by same. Refer to a current title report for easements or restrictions which may affect the use of this site.

Survey For: 3D Construction

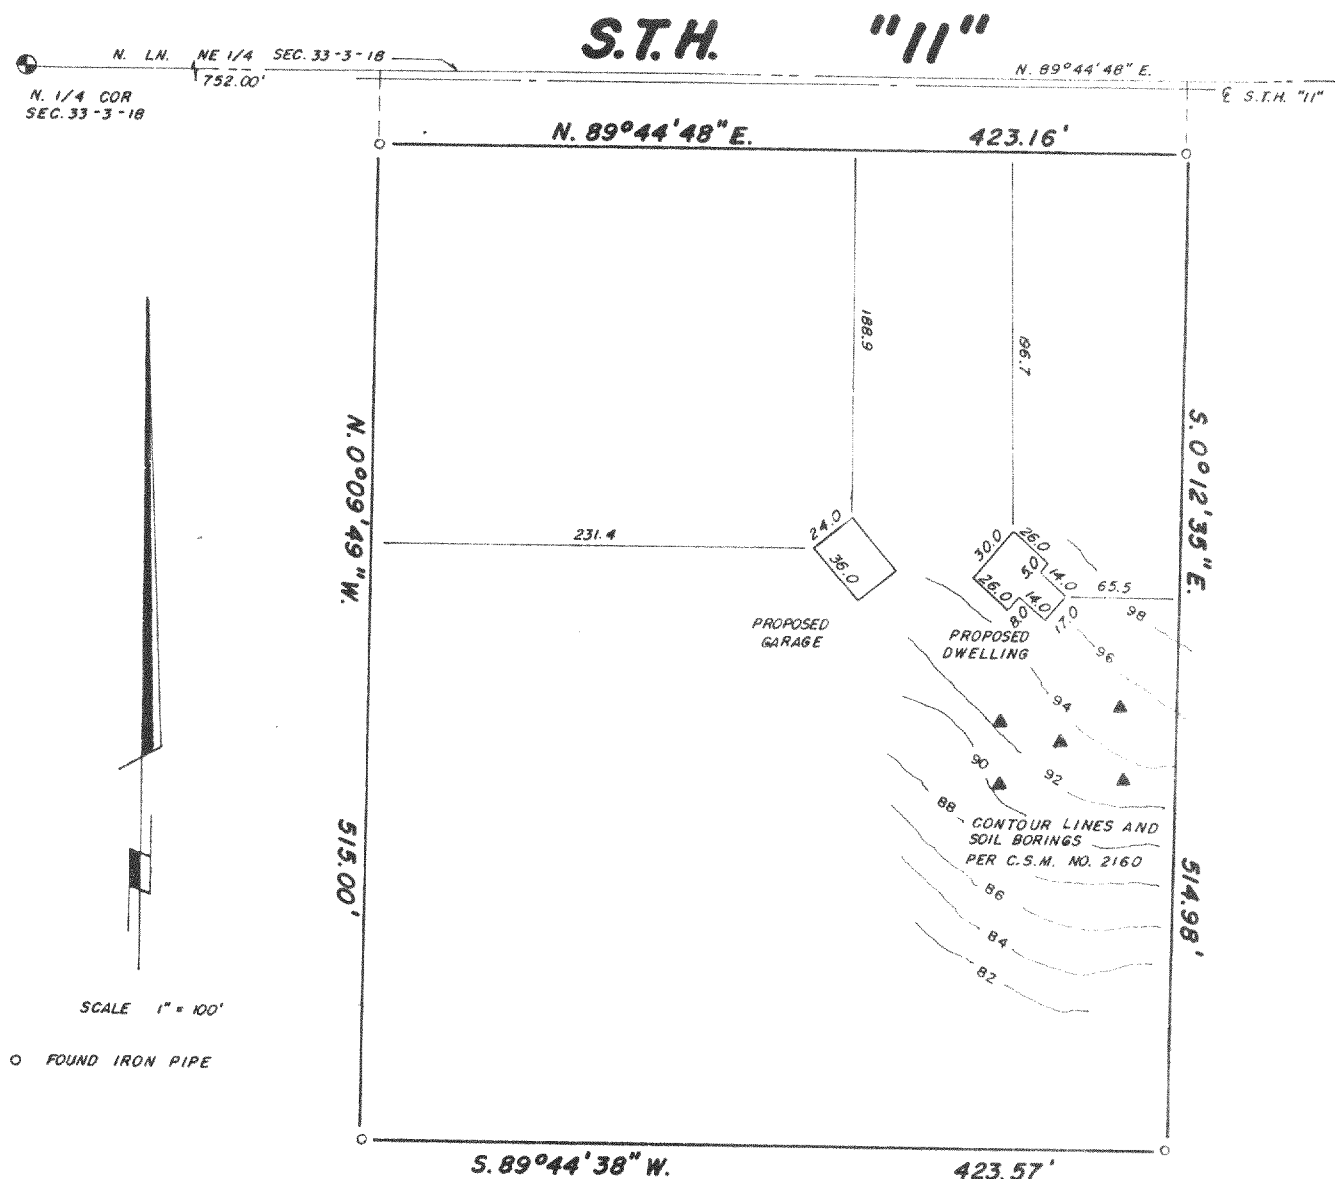

B.W. SURVEYING
Land Surveys
Mapping And Planning
35117 Academy Road
Burlington, Wisconsin 53105
(414) 534-4109

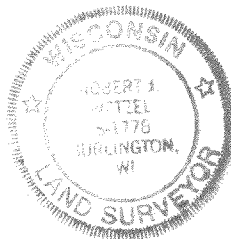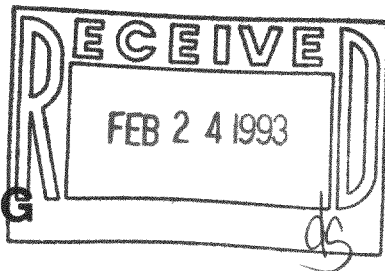

"I hereby certify that I have surveyed the above described property and that the above map is a true representation thereof and shows the size and location of the property, its exterior boundaries, the location of all visible structures and dimensions of all principal buildings thereon, boundary fences, apparent easements, roadways and encroachments, if any.

"This survey is made for the use of the present owners of the property, and those who purchase, mortgage, or guarantee the title thereto within one year from date hereof"

THIS IS NOT AN ORIGINAL PRINT
UNLESS THIS SEAL IS RED

Robert J. Wetzel

ROBERT J. WETZEL
REGISTERED LAND SURVEYOR - 1778

AUG. 11, 1992
DATE

982
JOB NUMBER

318-410

OA-2160-2