

PLAT OF SURVEY

-OF-


Now CS 2434

LOT 3, CERTIFIED SURVEY MAP No. 2407, being a part of the Northeast 1/4 and Southeast 1/4 of the Northwest 1/4 of Section 1, Township 3 North, Range 18 East in the Town of Spring Prairie, County of Walworth and State of Wisconsin.

Proposed house was staked on actual corners with 5 foot control on the South house line. The Contractor will be responsible to field verify all stakes for location and dimension prior to construction. If any discrepancies should arise, notify this office at once.



Survey For: Tom White

Proposed Address: _____ Bell School Road
Proposed Yd. Gr.: _____

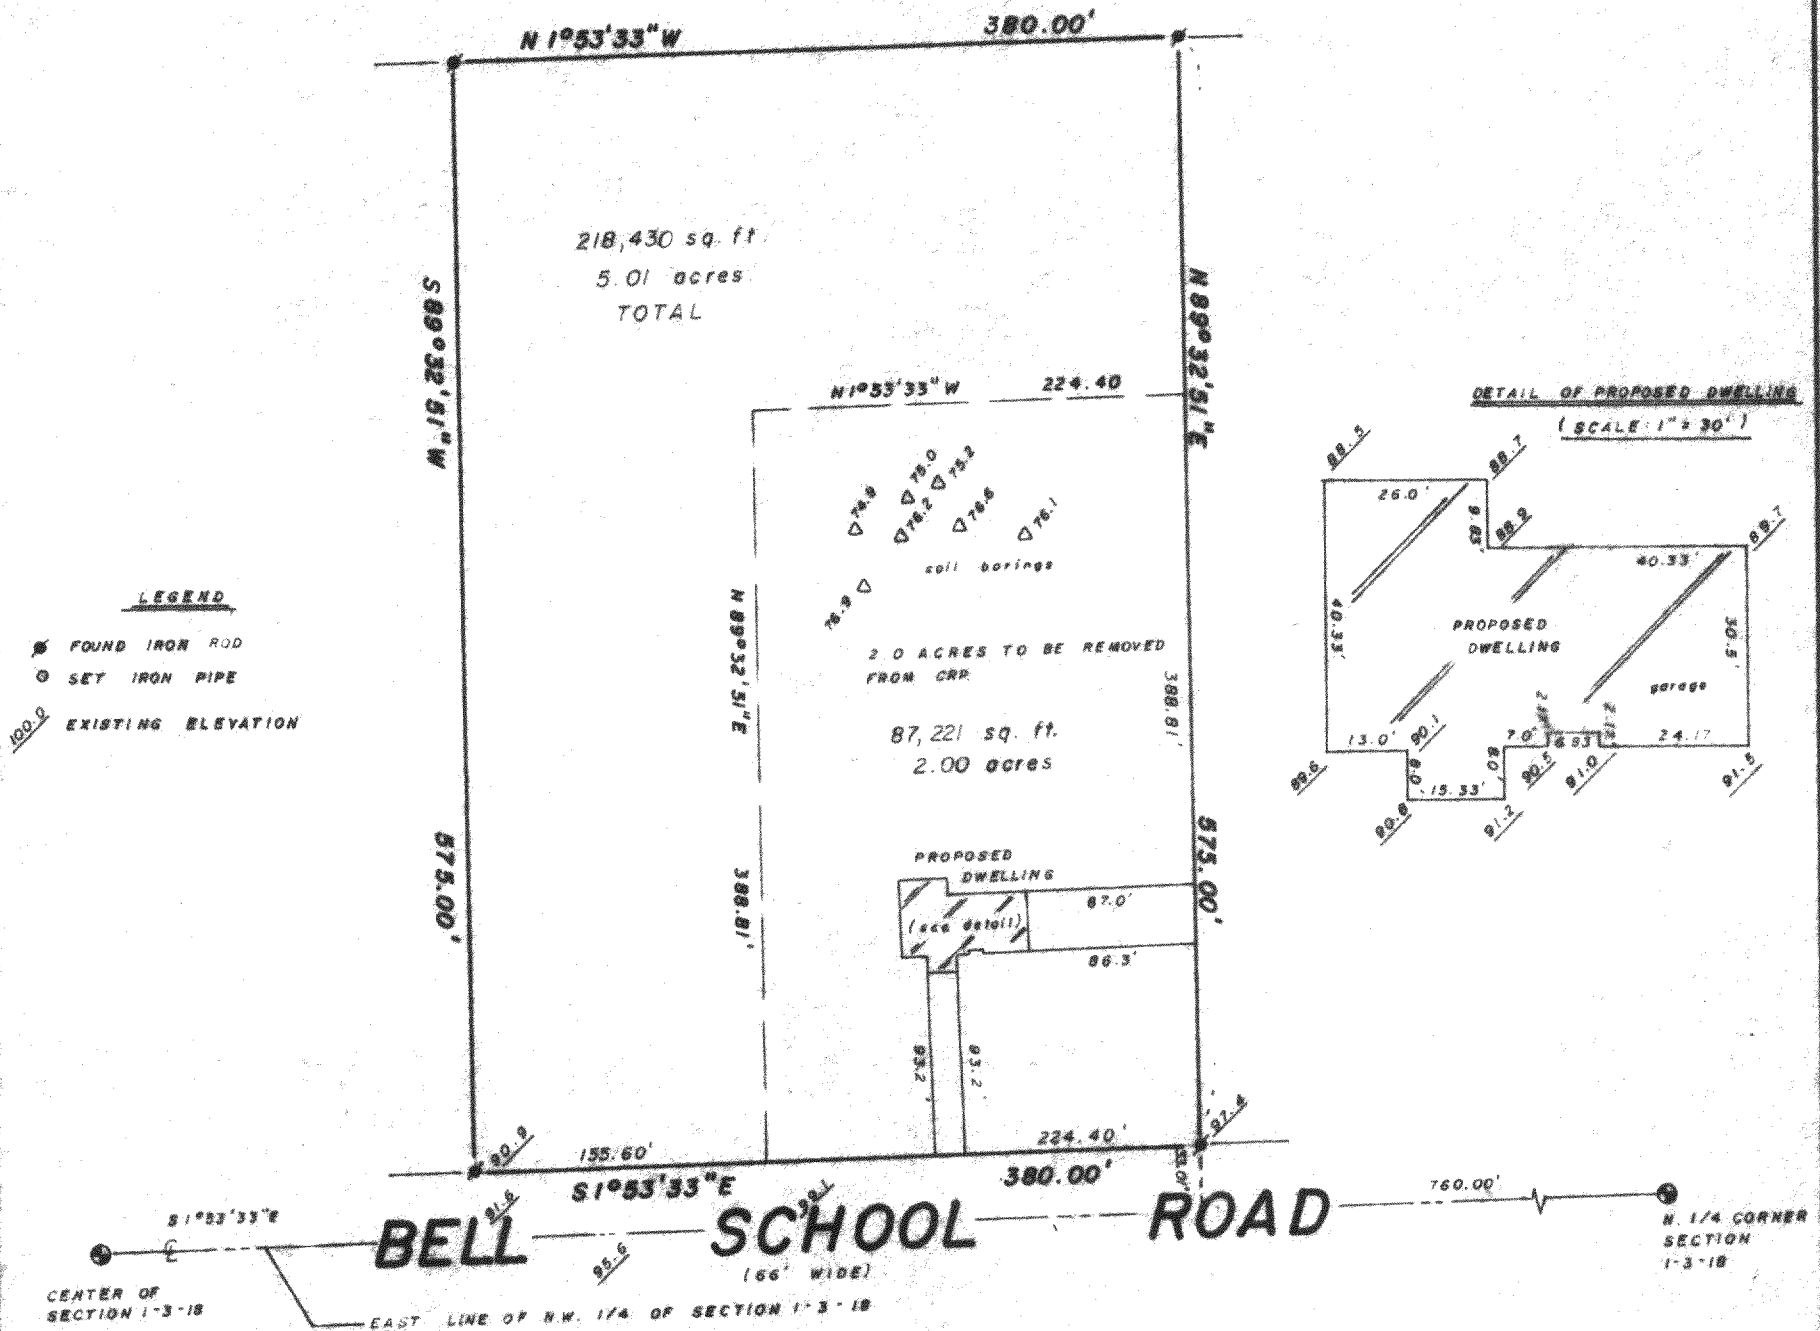


"I hereby certify that I have surveyed the above described property and that the above map is a correct representation thereof and shows the size and location of the property, its exterior boundaries, the location of all visible structures and dimensions of all principal buildings thereon, boundary fences, apparent easements, roadways and encroachments, if any."

"This survey is made for the use of the present owners of the property, and those who purchase, mortgage, or guarantee the title thereto within one year from date hereof."

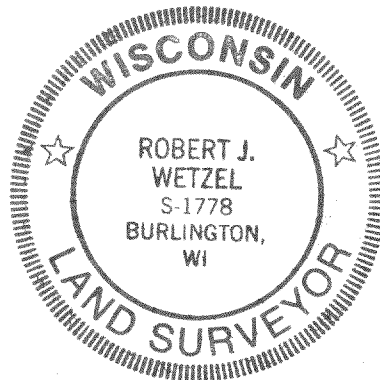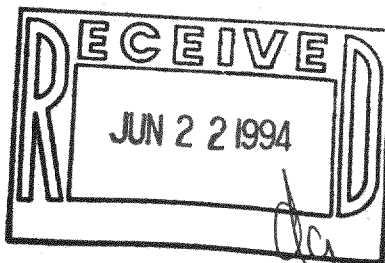

THIS IS NOT AN ORIGINAL PRINT
UNLESS THIS SEAL IS RED.

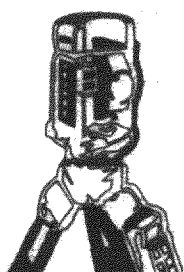

B.W. SURVEYING

LAND SURVEYS
MAPPING AND PLANNING
35117 ACADEMY ROAD
BURLINGTON, WI 53105
(414)-534-4109

Robert J. Wetzel
ROBERT J. WETZEL S-1778

4/14/94
DATE

1612
JOB NUMBER

DA-2434 - 3

318-482