


PARCEL 1 OF CERTIFIED SURVEY MAP NO. 1101 LOCATED IN PART OF THE SOUTHWEST 1/4 OF THE  
NORTHEAST 1/4 OF SECTION 22, TOWN 3 NORTH, RANGE 18 EAST, TOWNSHIP OF SPRING PRAIRIE,  
WALWORTH COUNTY, WISCONSIN.

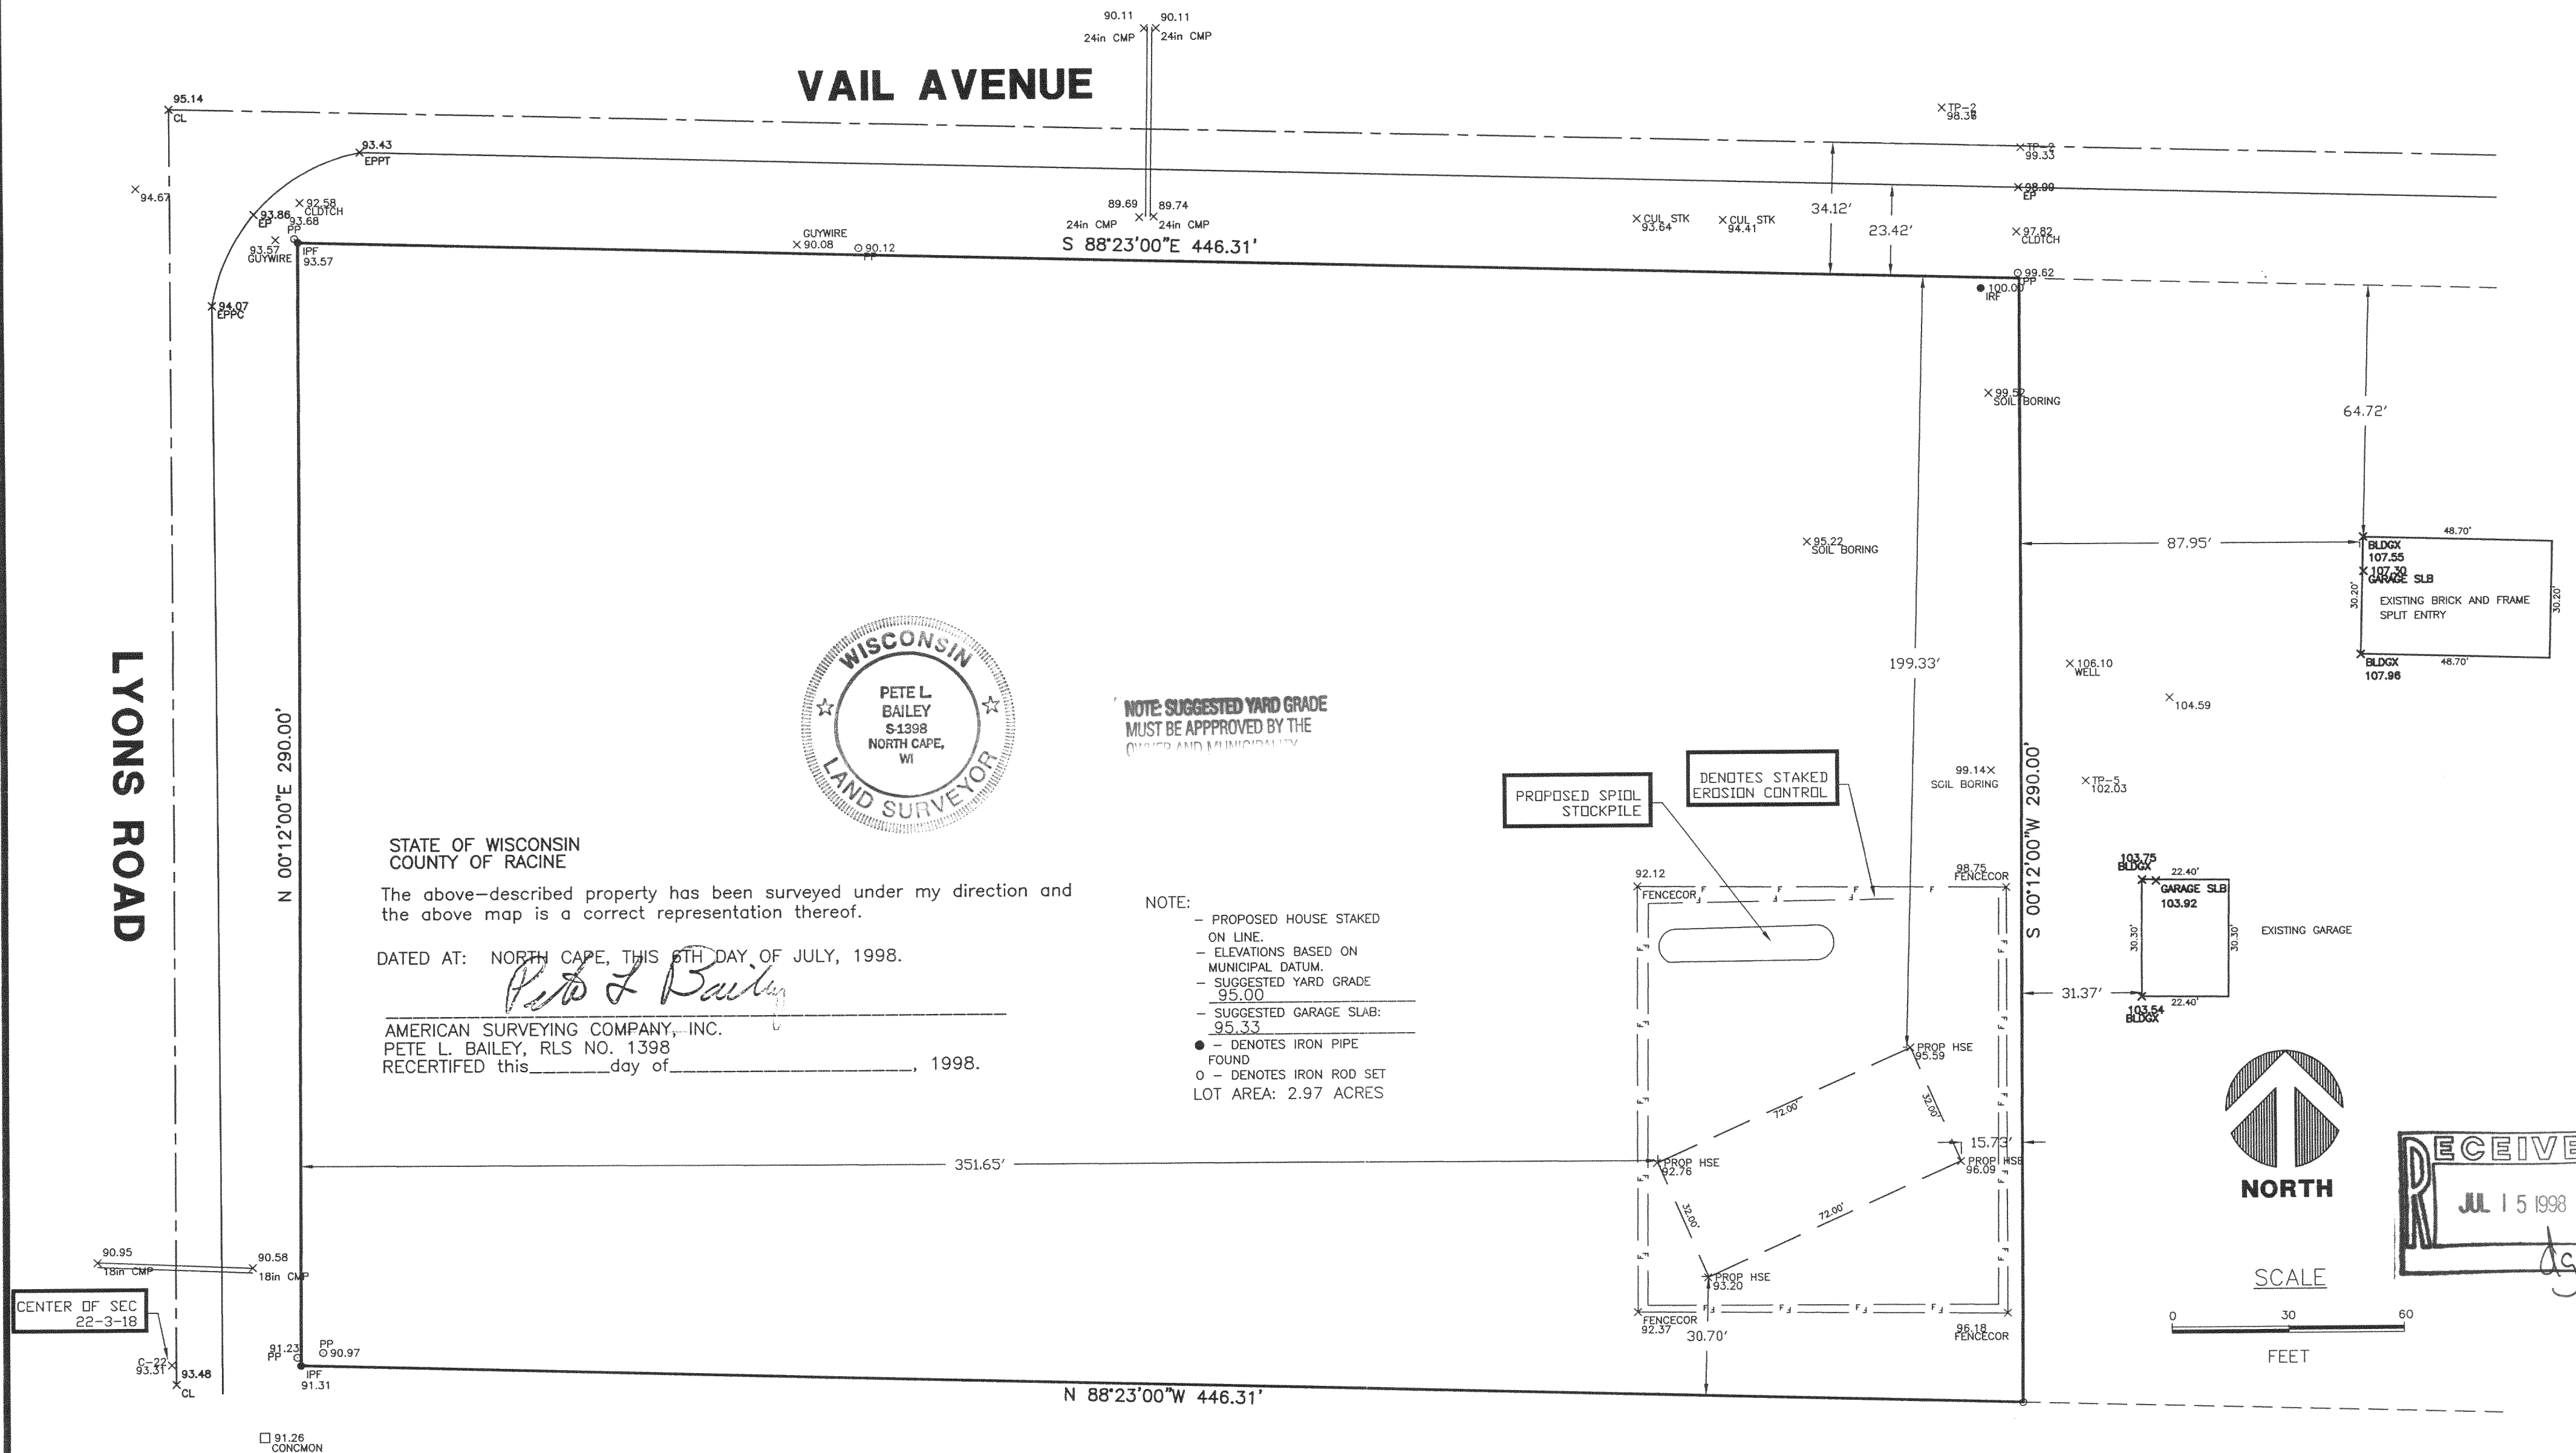


**Sheet**  
**1**  
**of**  
**1**

# TOWN OF SPRING PRAIRIE

PROJECT: **STAKE OUT\PLAT OF SURVEY**  
PREPARED FOR: **TURN KEY HOMES**

|                    |                 |
|--------------------|-----------------|
| DRAWN BY: DCZ      | REVISIONS: DATE |
| CHECKED BY: ALJ    |                 |
| PLOT SCALE: 1 = 30 |                 |
| DATE: 07/06/98     |                 |
| JOB NO.: 98137     |                 |
| DWG. FILE: JN98261 |                 |

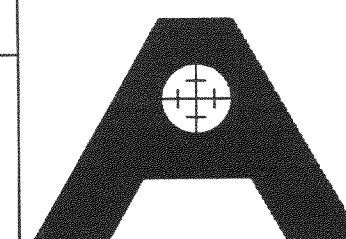

AMERICAN  
SURVEYING  
COMPANY, INC.

12207 C.T.H. "K" FRANKSVILLE, WISCONSIN 53126  
TEL. (414) 835-4774 FAX: (414) 835-2379

OA-1101-1  
318-620