




SCALE

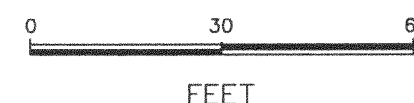

STATE OF WISCONSIN
COUNTY OF RACINE

I HEREBY CERTIFY THAT I HAVE SURVEYED THE ABOVE DESCRIBED PROPERTY AND THE ABOVE MAP IS A TRUE REPRESENTATION THEREOF AND SHOWS THE SIZE AND LOCATION OF THE PROPERTY, ITS EXISTING BOUNDARIES, THE LOCATION OF ALL VISIBLE STRUCTURE AND ENCLOSURES OF ALL PRINCIPAL BUILDINGS THEREON, NEARBY FENCES, APPARENT EASEMENTS, ROADS AND VISIBLE ENCROACHMENTS, IF ANY.

THIS SURVEY IS MADE FOR THE PRESENT OWNERS OF THE PROPERTY, AND ALSO THOSE WHO PURCHASE, MORTGAGE, OR GUARANTEE THE TITLE THEREOF WITHIN ONE (1) YEAR FROM THE DATE THEREOF.

DATED AT: NORTH CAPE, THIS 17TH DAY OF FEBRUARY, 1999.

AMERICAN SURVEYING COMPANY, INC.


PETE L. BAILEY, RLS NO. 1398

RECERIFIED this _____ day of _____, 1999.

SUGAR CREEK ACRES A CONDOMINIUM

A CONDOMINIUM IN THE TOWN OF SPRING PRAIRIE
WALWORTH COUNTY, WISCONSIN.

BEING A PART OF THE SOUTHEAST 1/4 OF THE NORTHEAST 1/4 AND THE
NORTHEAST 1/4, NORTHWEST 1/4, SOUTHWEST 1/4 AND SOUTHEAST 1/4
OF THE SOUTHEAST 1/4 OF SECTION 15, TOWNSHIP 3 NORTH, RANGE 18 EAST OF THE
FOURTH PRINCIPAL MERIDIAN, IN THE TOWN OF SPRING PRAIRIE, WALWORTH
COUNTY, WISCONSIN.

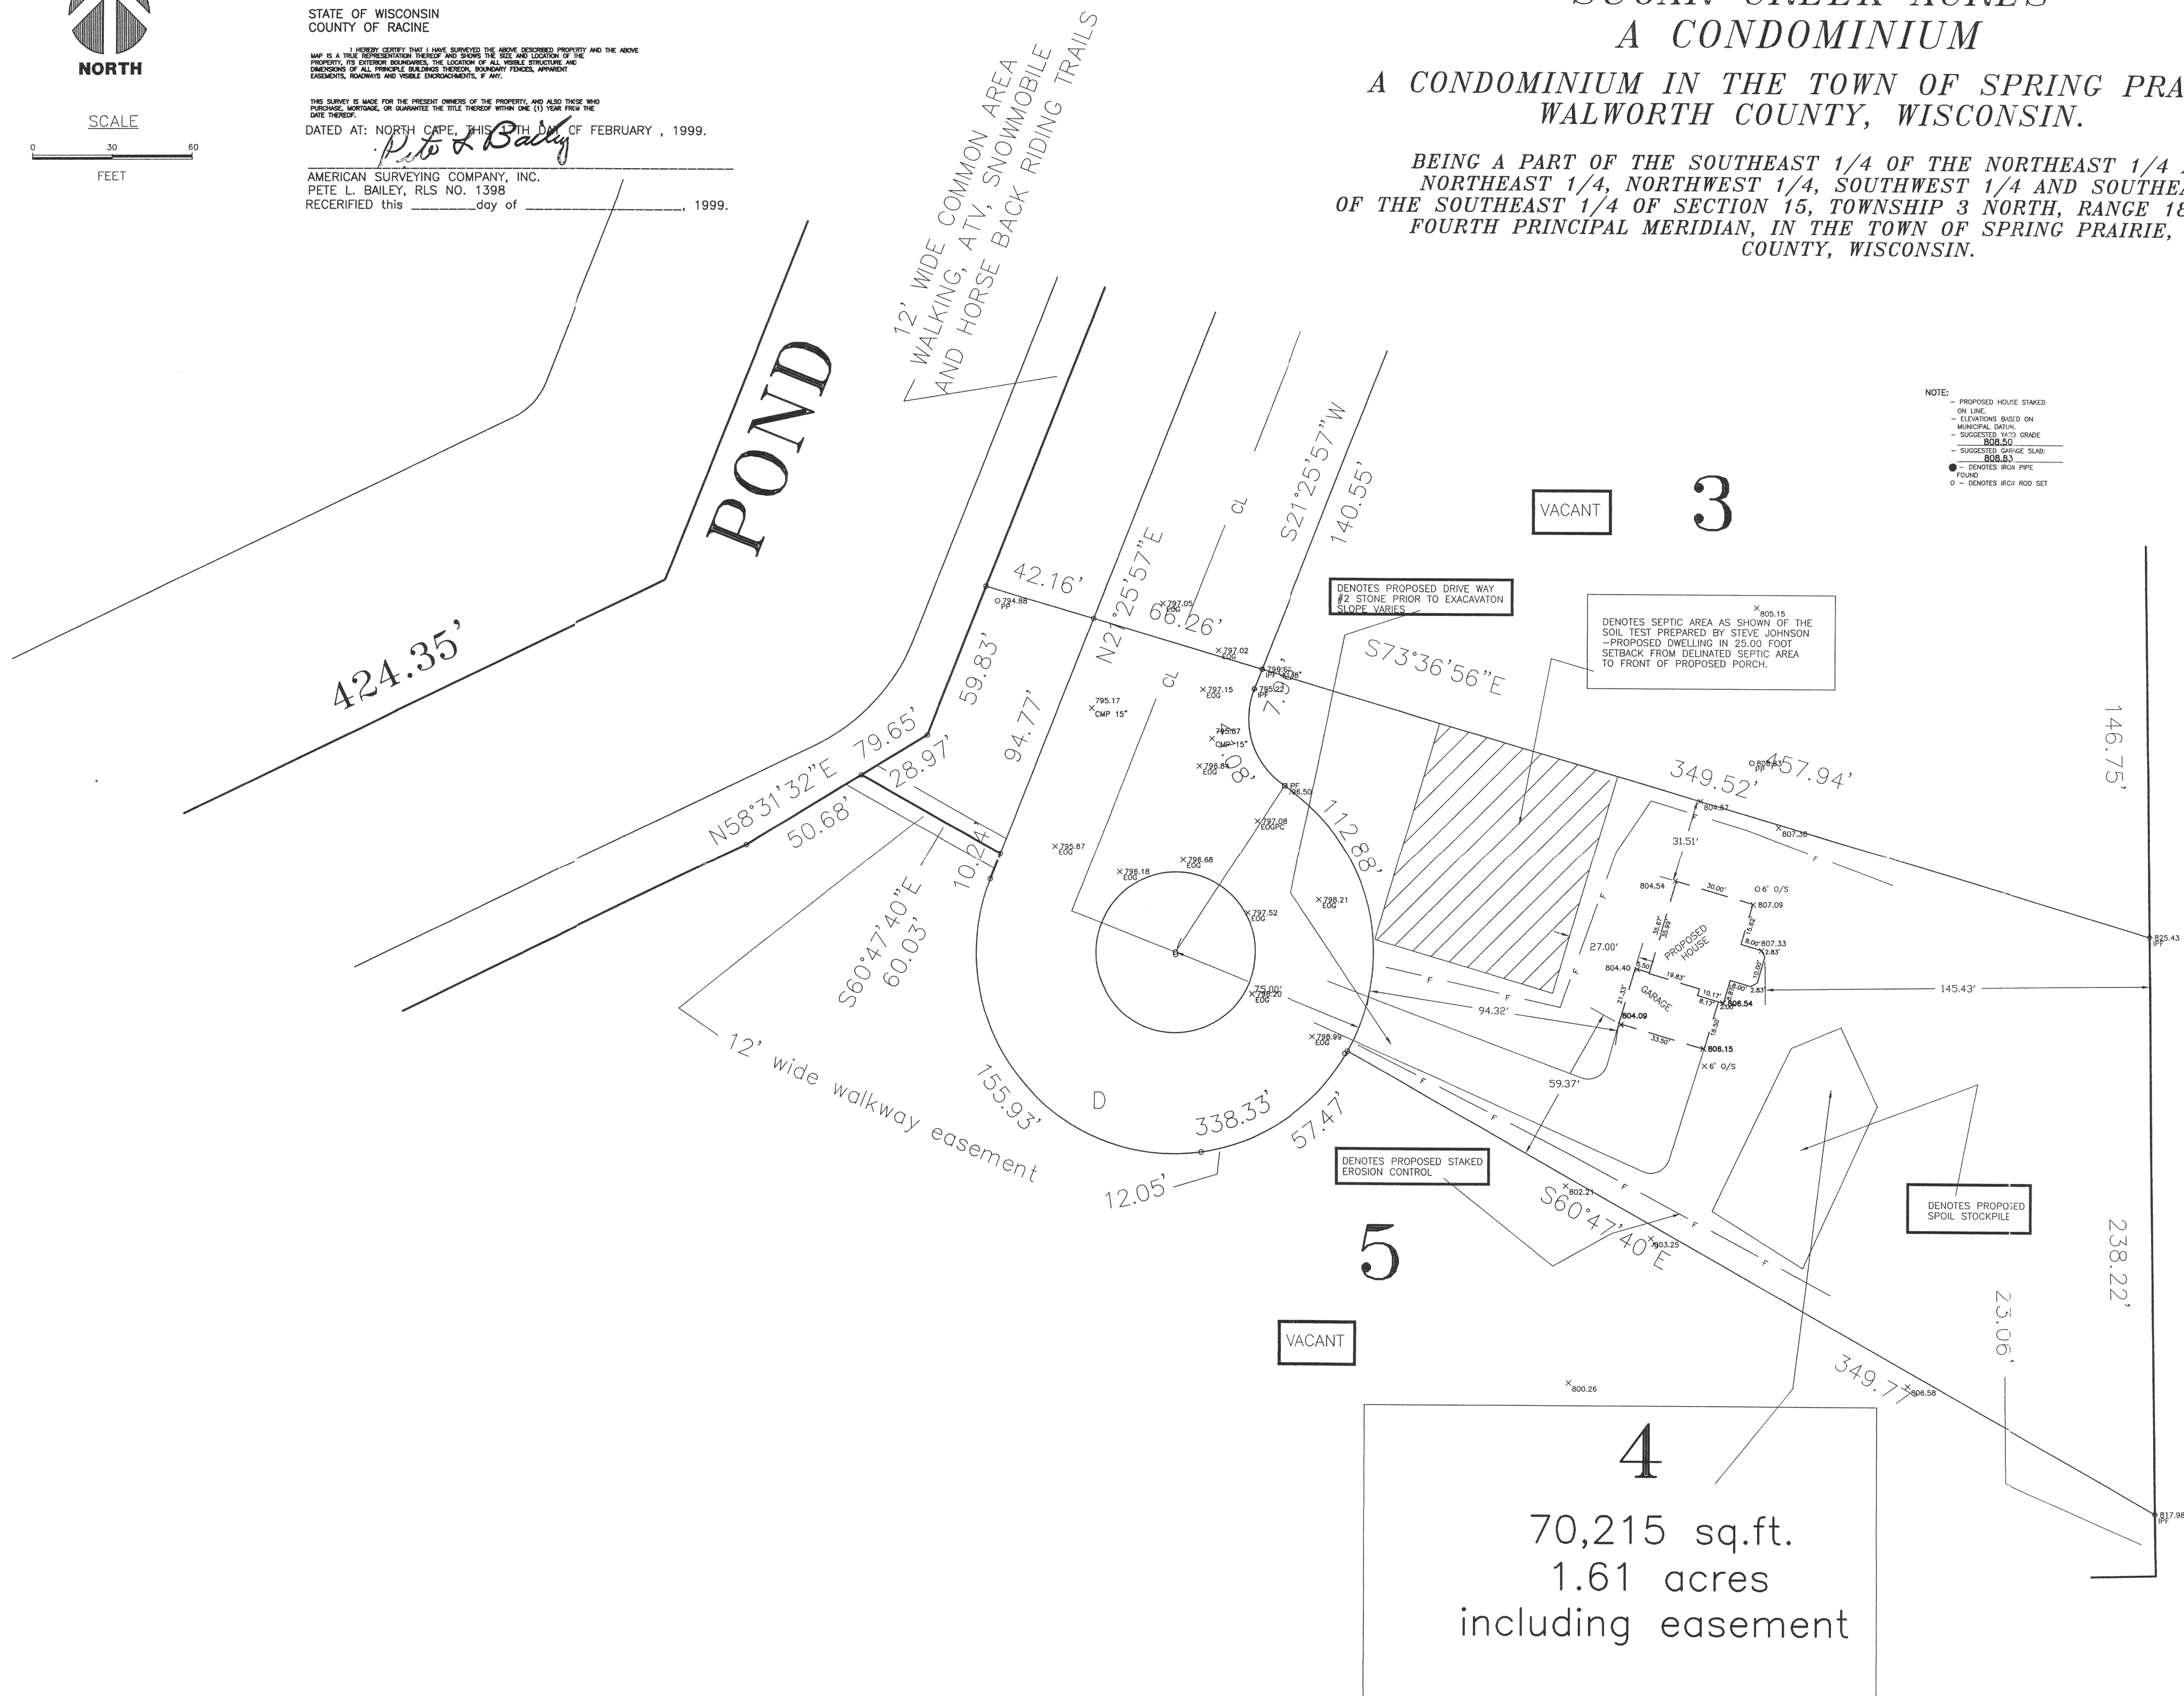

NOTE:
- PROPOSED HOUSE STAKED
ON LINE.
- ELEVATIONS BASED ON
MUNICIPAL DATUM.
- SUGGESTED YARD GRADE
808.50
- SUGGESTED DRIVE SLAB:
808.53
- DENOTES IRON PIPE
FOUND
O - DENOTES IRON ROD SET

DRAWN BY: PLB REVISIONS: DATE

CHECKED BY: PLB

PLOT SCALE: 1 = 30

DATE: 02/17/99

JOB NO.: 99.014

DWG. FILE: JN99046

TOWN OF SPRING PRAIRIE

PROJECT:
PLAT OF SURVEY/STAKE OUT SURVEY

OWNERS: ROGER & DIANE KELLER
PREPARED FOR: BADGER HOME BUILDERS, INC.

Sheet
1
of
1