

ROBERS & BOYD, INC.
CONSULTING ENGINEERS & LAND SURVEYORS


PHONE (414) 763-2652

116 E. CHESTNUT ST.

BURLINGTON, WIS. 53105

PLAT OF SURVEY & PROPOSED HOUSE SITES
OF

LOTS 1, 2, AND 3, BLOCK 13 HONEY LAKE SUBDIVISION, FIRST
ADDITION, TOWN OF BURLINGTON, WISCONSIN

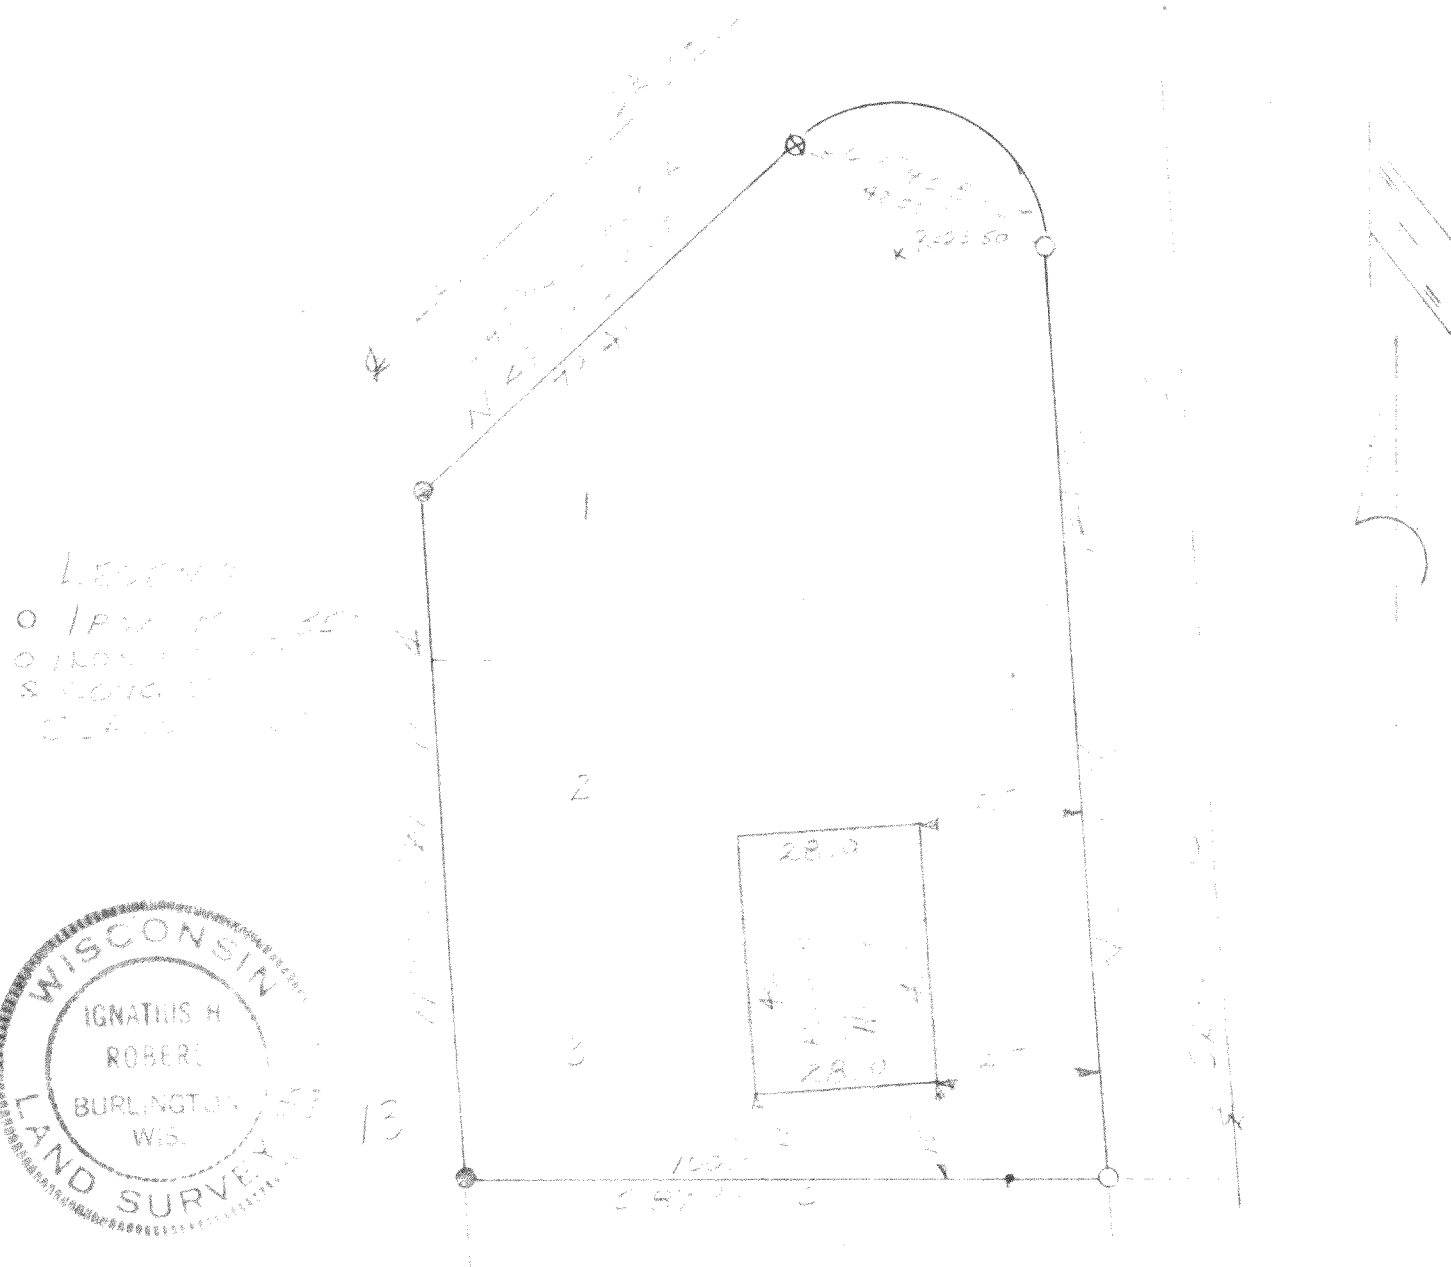

I HEREBY CERTIFY THAT WE HAVE SURVEYED THE LANDS DESCRIBED
ABOVE ACCORDING TO OFFICIAL RECORDS AND THAT THE PLAT
DRAWN HEREON IS A CORRECT REPRESENTATION OF SAID SURVEY.

WIS. REG. LAND SURVEYOR

DATE

6-6-73

JOB NO. 732934


KUDER & BOND, INC.

116 E. CHESTNUT ST.

BURLINGTON, WIS. 53105

PLAT OF SURVEY & PROPOSED HOUSE LOCATION OF

LOTS 1, 2, AND 3, BLOCK 13 HONEY LAKE SUBDIVISION, FIRST
ADDITION, T3N, R18E, WALWORTH COUNTY, WISCONSIN

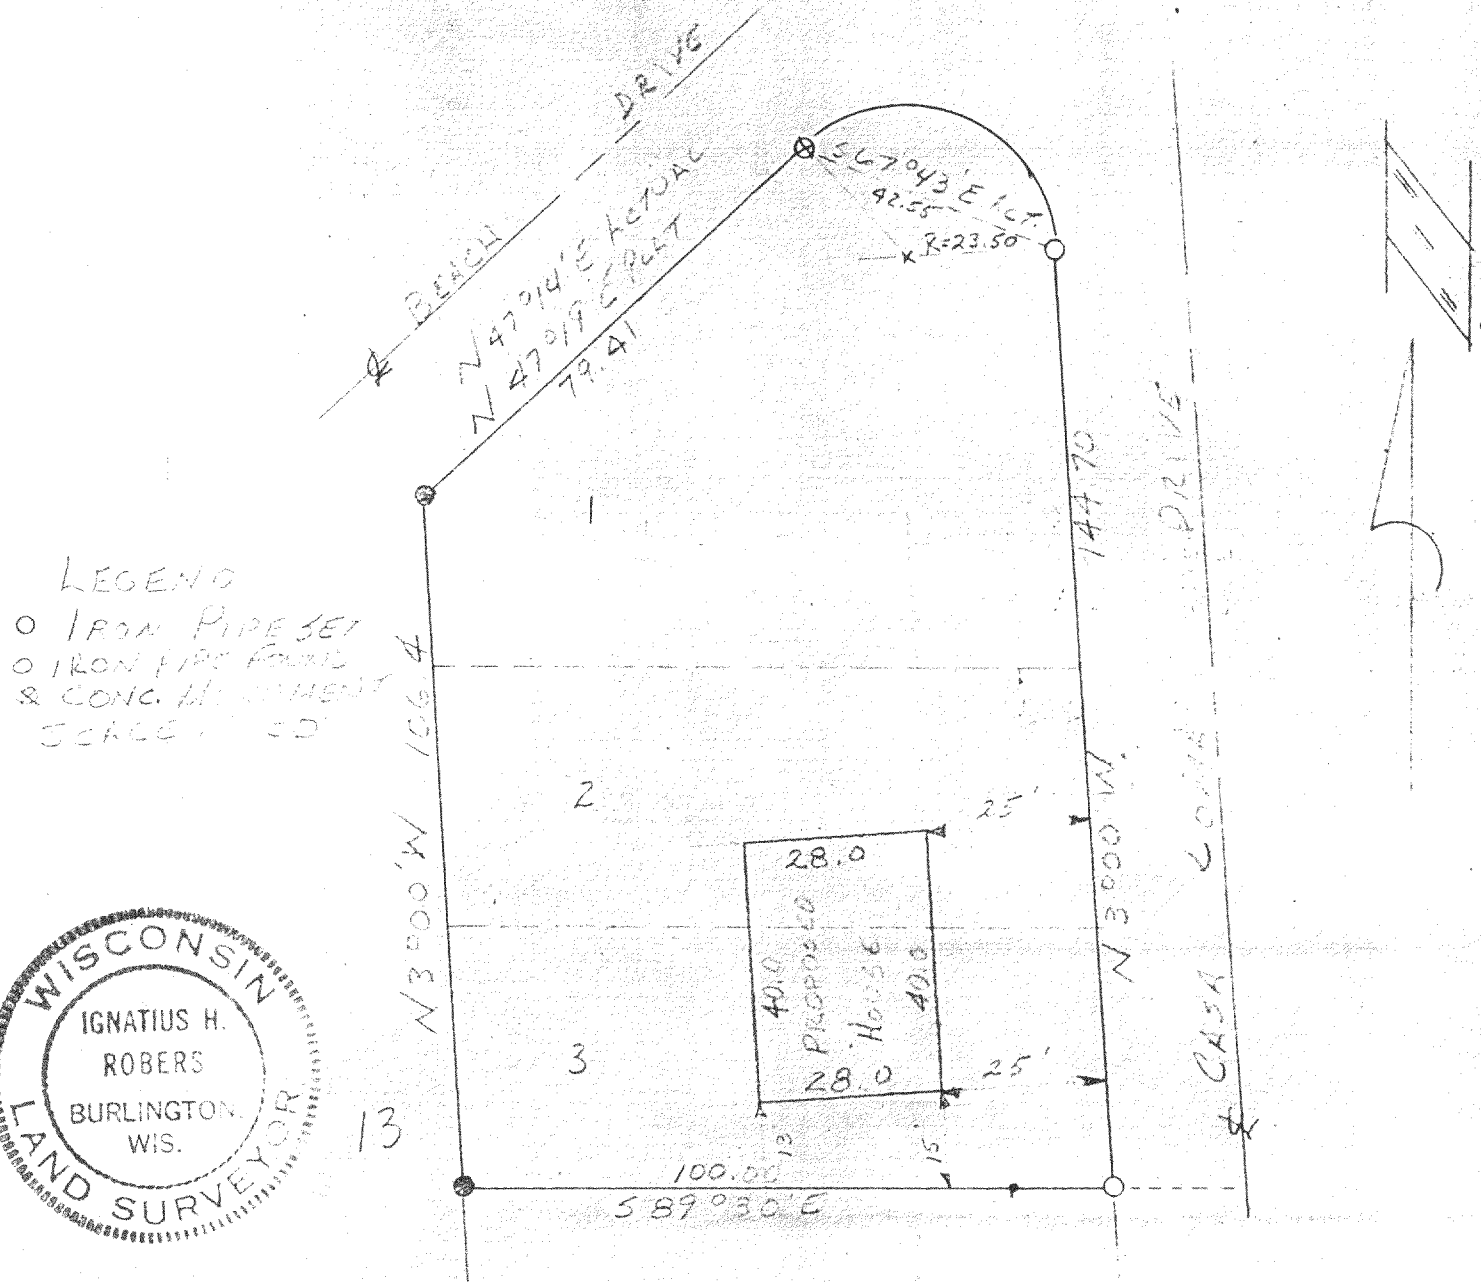

I HEREBY CERTIFY THAT WE HAVE SURVEYED THE LANDS DESCRIBED ABOVE ACCORDING TO OFFICIAL RECORDS AND THAT THE PLAT DRAWN HEREON IS A CORRECT REPRESENTATION OF SAID SURVEY.

Wm. H. Roberts
WIS. REG. LAND SURVEYOR 563787

DATE 6-6-73

JOB NO. 73093 A

ROBERS & BOYD, INC.

CONSULTING ENGINEERS & LAND SURVEYORS


PHONE (414) 763-2652

116 E. CHESTNUT ST.

BURLINGTON, WIS. 53105


PLAT OF SURVEY & PROPOSED HOUSE LOCATION OF

LOTS 1, 2, AND 3, BLOCK 13 HONEY LAKE SUBDIVISION, FIRST
ADDITION, T3N, R18E, WALWORTH COUNTY, WISCONSIN

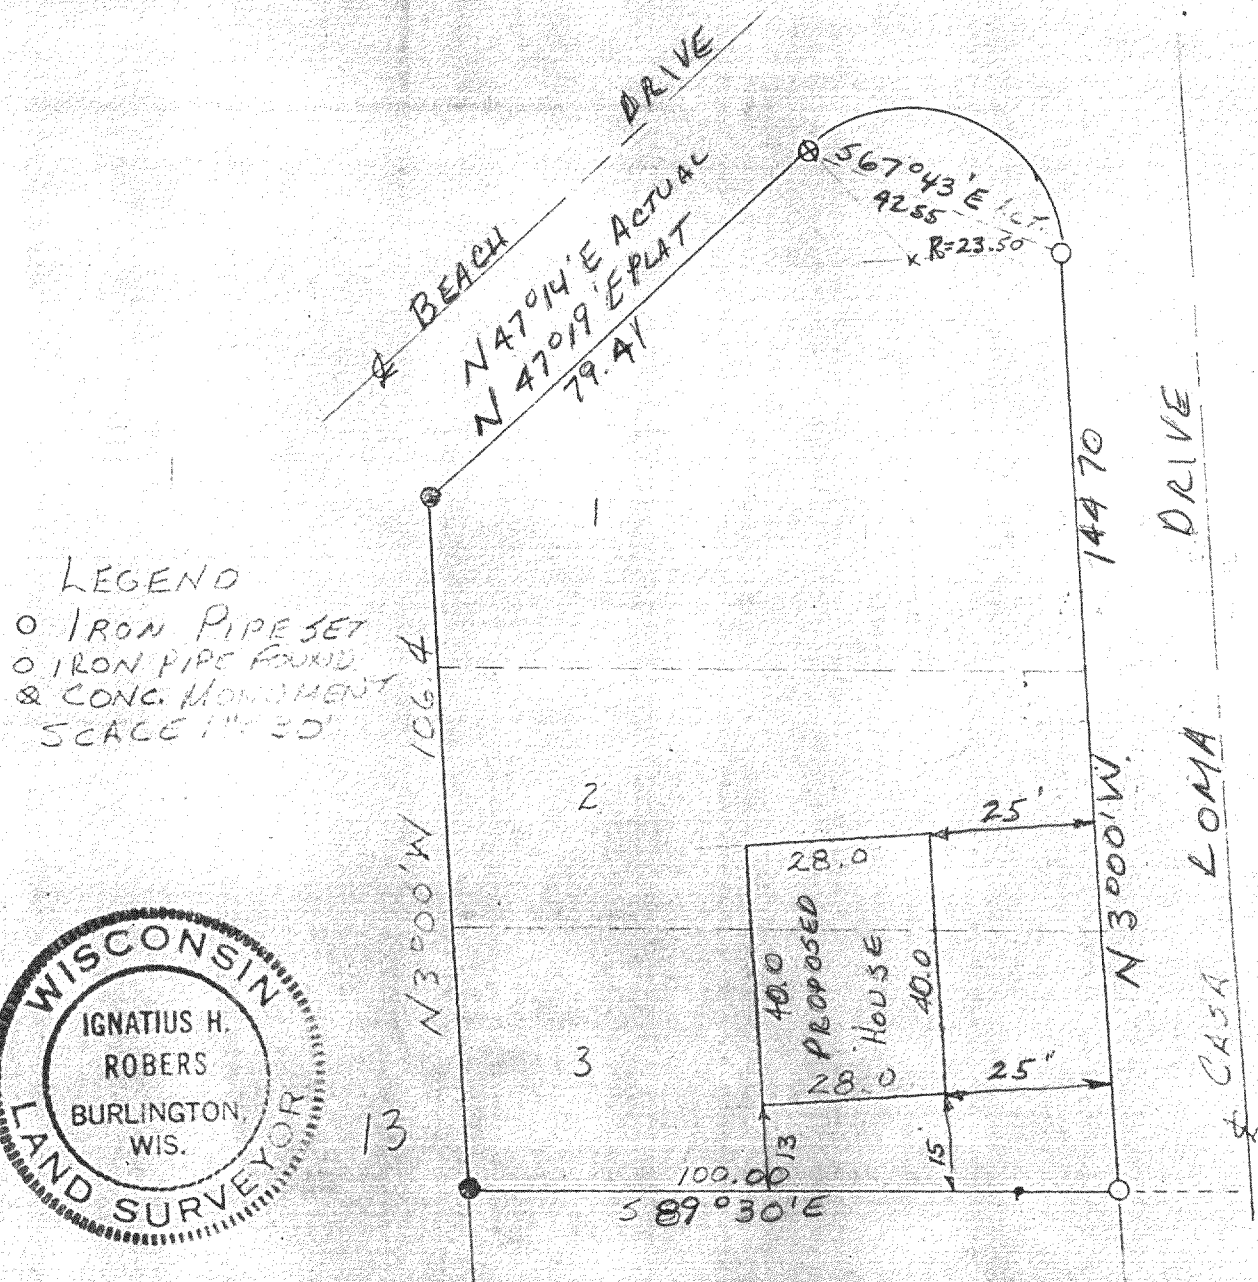

LEGEND

- IRON PIPE SET
- IRON PIPE FOUND
- & CONC. MONUMENT
- SCALE 1" = 30'

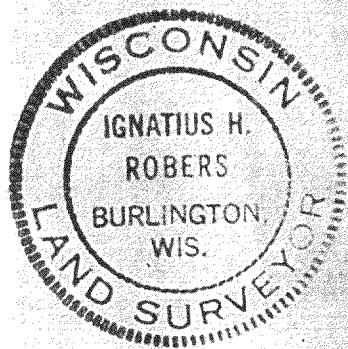

I HEREBY CERTIFY THAT WE HAVE SURVEYED THE LANDS DESCRIBED
ABOVE ACCORDING TO OFFICIAL RECORDS AND THAT THE PLAT
DRAWN HEREON IS A CORRECT REPRESENTATION OF SAID SURVEY.

Signature: Ignatius H. Rober
WIS. REG. LAND SURVEYOR 500787

DATE 6-6-73

JOB NO. 73093A

218-71