


PLAT OF SURVEY  
-OF-  
THE NORTHERLY LINE  
-OF-

SURVEY FOR: PAT VOGEL

SURVEY ADDRESS: N6367 STATE ROAD 120

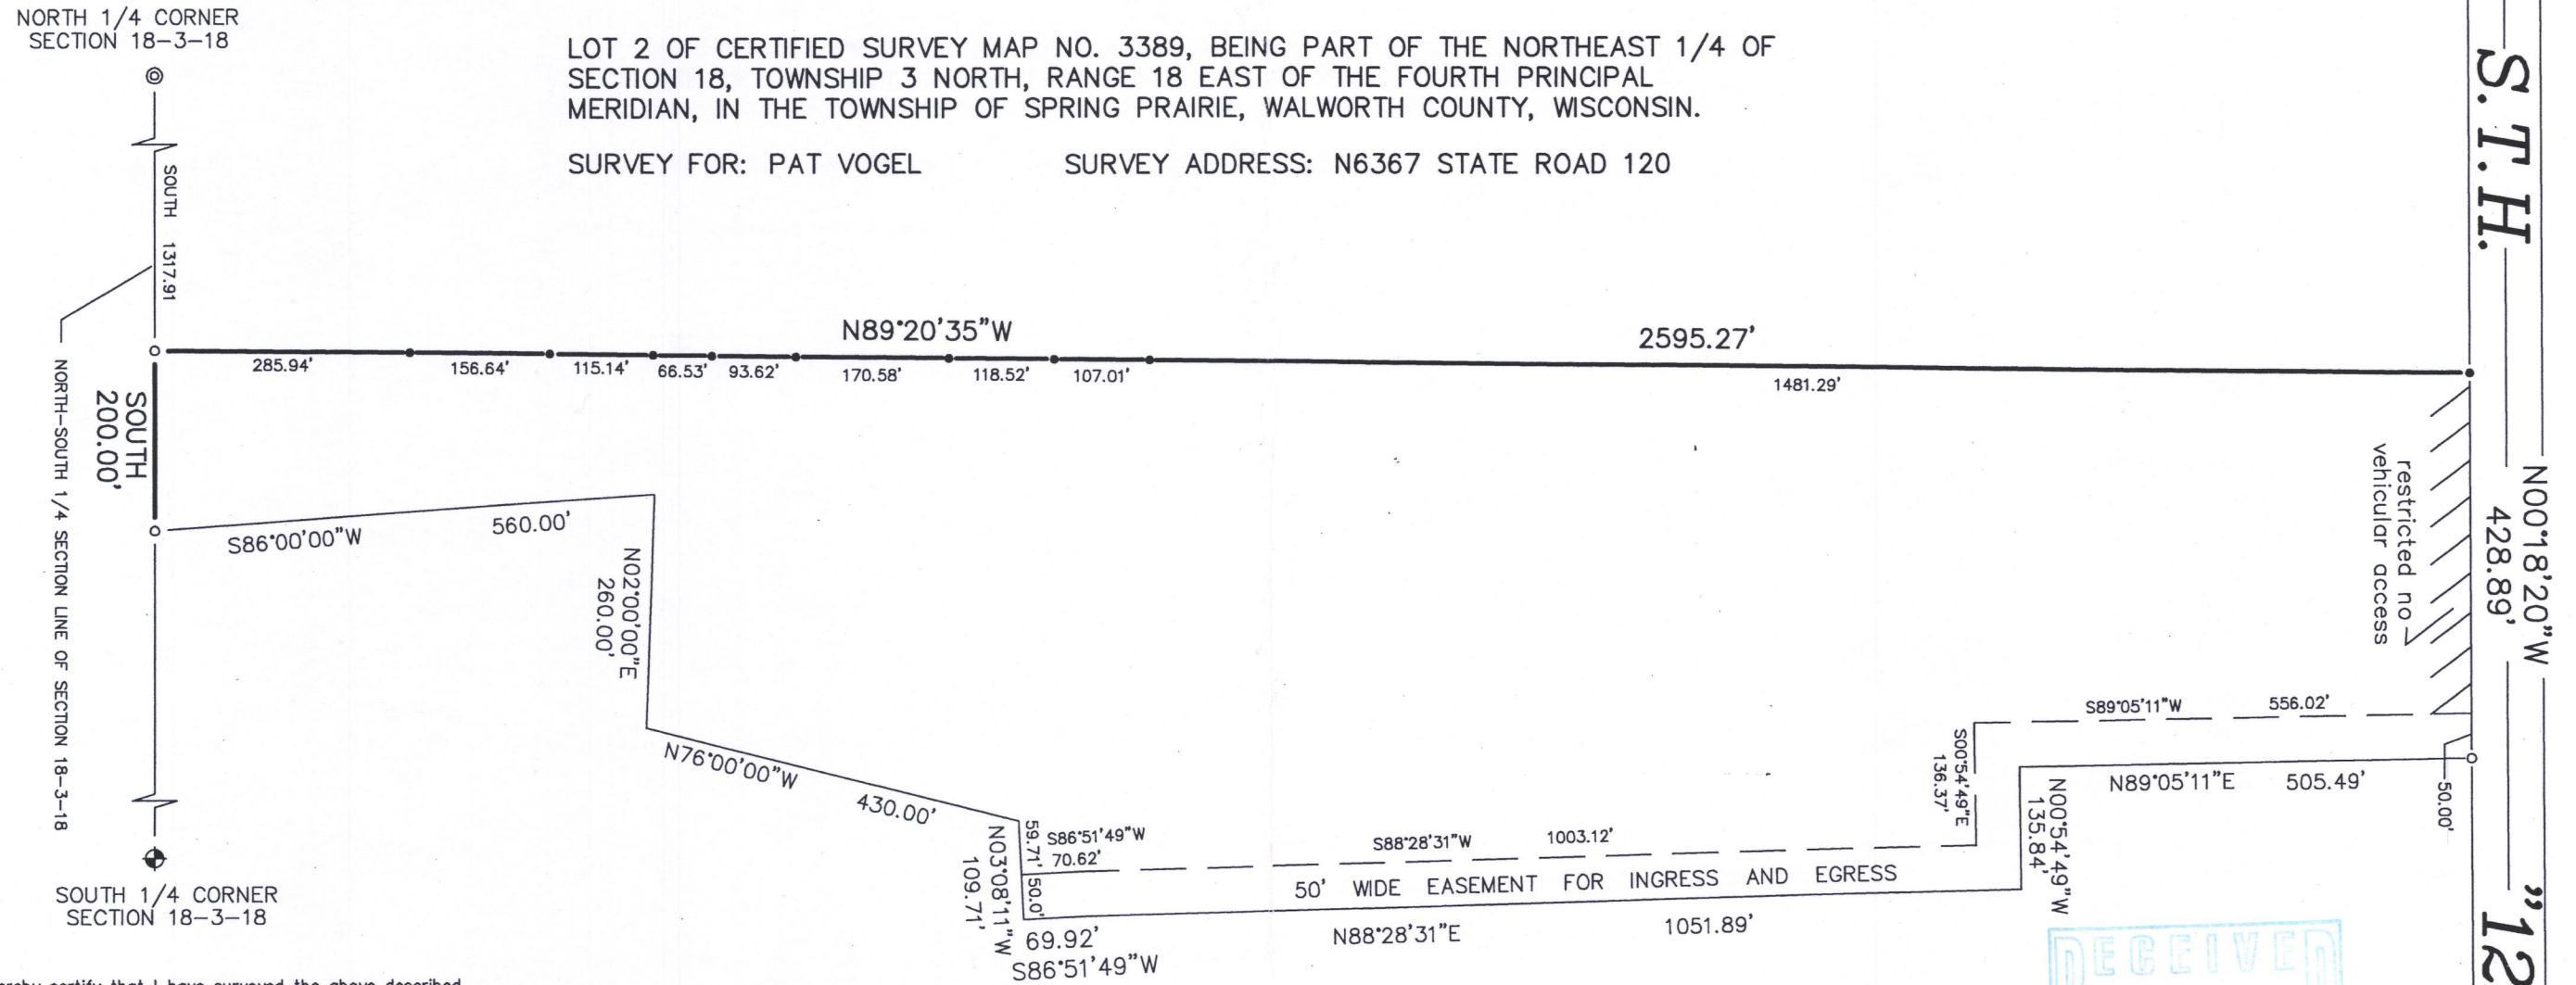

"I hereby certify that I have surveyed the above described property and that the above map is a correct representation thereof and shows the size and location of the property, its exterior boundaries, the location of all visible structures and dimensions of all principal buildings thereon, boundary fences, apparent easements, roadways and encroachments, if any."



"This survey is made for the use of the present owners of the property, and those who purchase, mortgage, or guarantee the title thereto within one year from date hereof."

### LEGEND

- FOUND IRON PIPE
- SET IRON PIPE
- ⊕ FOUND CAST MONUMENT
- ⊙ FOUND CONCRETE MONUMENT


SCALE 1" = 200'

GRAPHIC SCALE

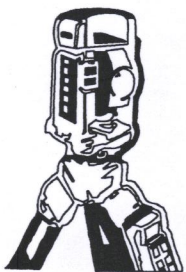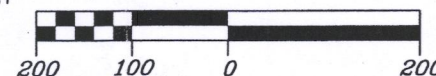


B.W. SURVEYING, INC.

LAND SURVEYS  
MAPPING AND PLANNING  
412 N. PINE STREET  
BURLINGTON, WI 53105  
(262)-767-0225

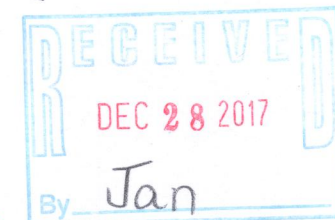

THIS IS NOT AN ORIGINAL PRINT  
UNLESS THIS SEAL IS RED.

  
ROBERT J. WETZEL S-1778

MAY 31, 2017  
DATE

9355  
JOB NUMBER

OA 3389-2

318-1250