
PLAT OF SURVEY -OF-

LOT 1 OF CERTIFIED SURVEY MAP NO. 4879, RECORDED IN AND FOR WALWORTH COUNTY, WISCONSIN, ON OCTOBER 15, 2019, IN VOLUME 32 OF CERTIFIED SURVEY MAPS ON PAGE 301 AS DOCUMENT NO. 996146 AND BEING A PARCEL OF LAND LOCATED IN THE SOUTHEAST 1/4 OF THE NORTHWEST 1/4 OF SECTION 33, TOWN 3 NORTH. RANGE 18 EAST, IN THE TOWN OF SPRING PRAIRIE, WALWORTH COUNTY, WISCONSIN.

SURVEY FOR: THOMAS SOLOFRA SURVEY LOCATION: CLAUSEN ROAD


PROPOSED DWELLING STAKED AS SHOWN WITH 20 FOOT CONTROL ON THE SOUTH LINE. IT IS THE CONTRACTOR'S RESPONSIBILITY TO VERIFY ALL STAKES FOR LOCATION AND DIMENSION PRIOR TO CONSTRUCTION. IF THERE ARE ANY DISCREPANCIES PLEASE CONTACT THIS OFFICE AT ONCE.

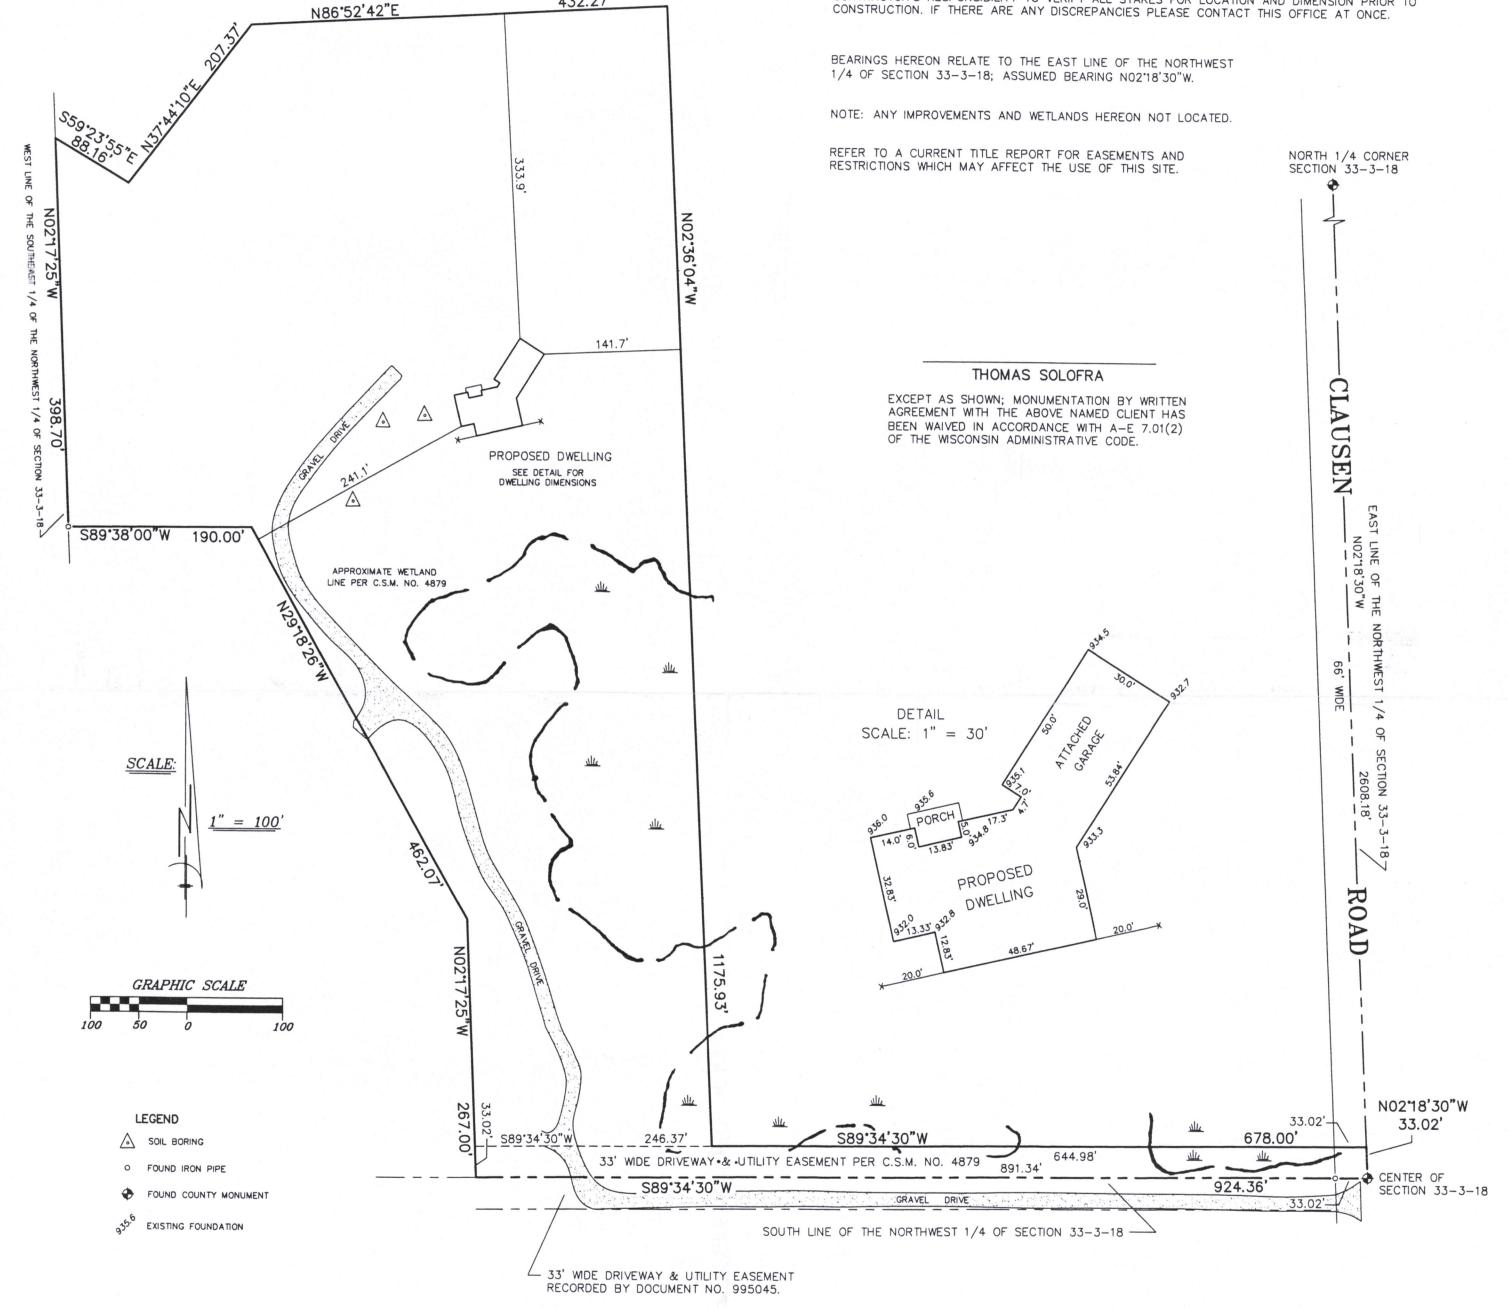

432.27

"I hereby certify that I have surveyed the above described property and that the above map is a correct representation thereof and shows the size and location of the property, its exterior boundaries, and apparent easements, if any."

"This survey is made for the use of the present owners of the property, and those who purchase, mortgage, or guarantee the title thereto within one year from date hereof."

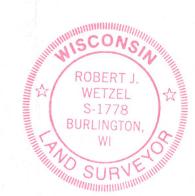





B.W. SURVEYING, INC.

412 N. PINE STREET BURLINGTON, WI 53105 (262)-767-0225



THIS IS NOT AN ORIGINAL PRINT UNLESS THIS SEAL IS RED.

DRAWN BY:	MT	REVISED: MAY 10, 2022 DATE: 9-9-2020
CHECKED BY:	BW/DW	DRAWING NO.: 10207 D1
JOB NO:	10207	SHEET 1 OF 1