


**HAROLD H. KOLB**  
REGISTERED PROFESSIONAL LAND SURVEYOR  
LAKE GENEVA, WISCONSIN

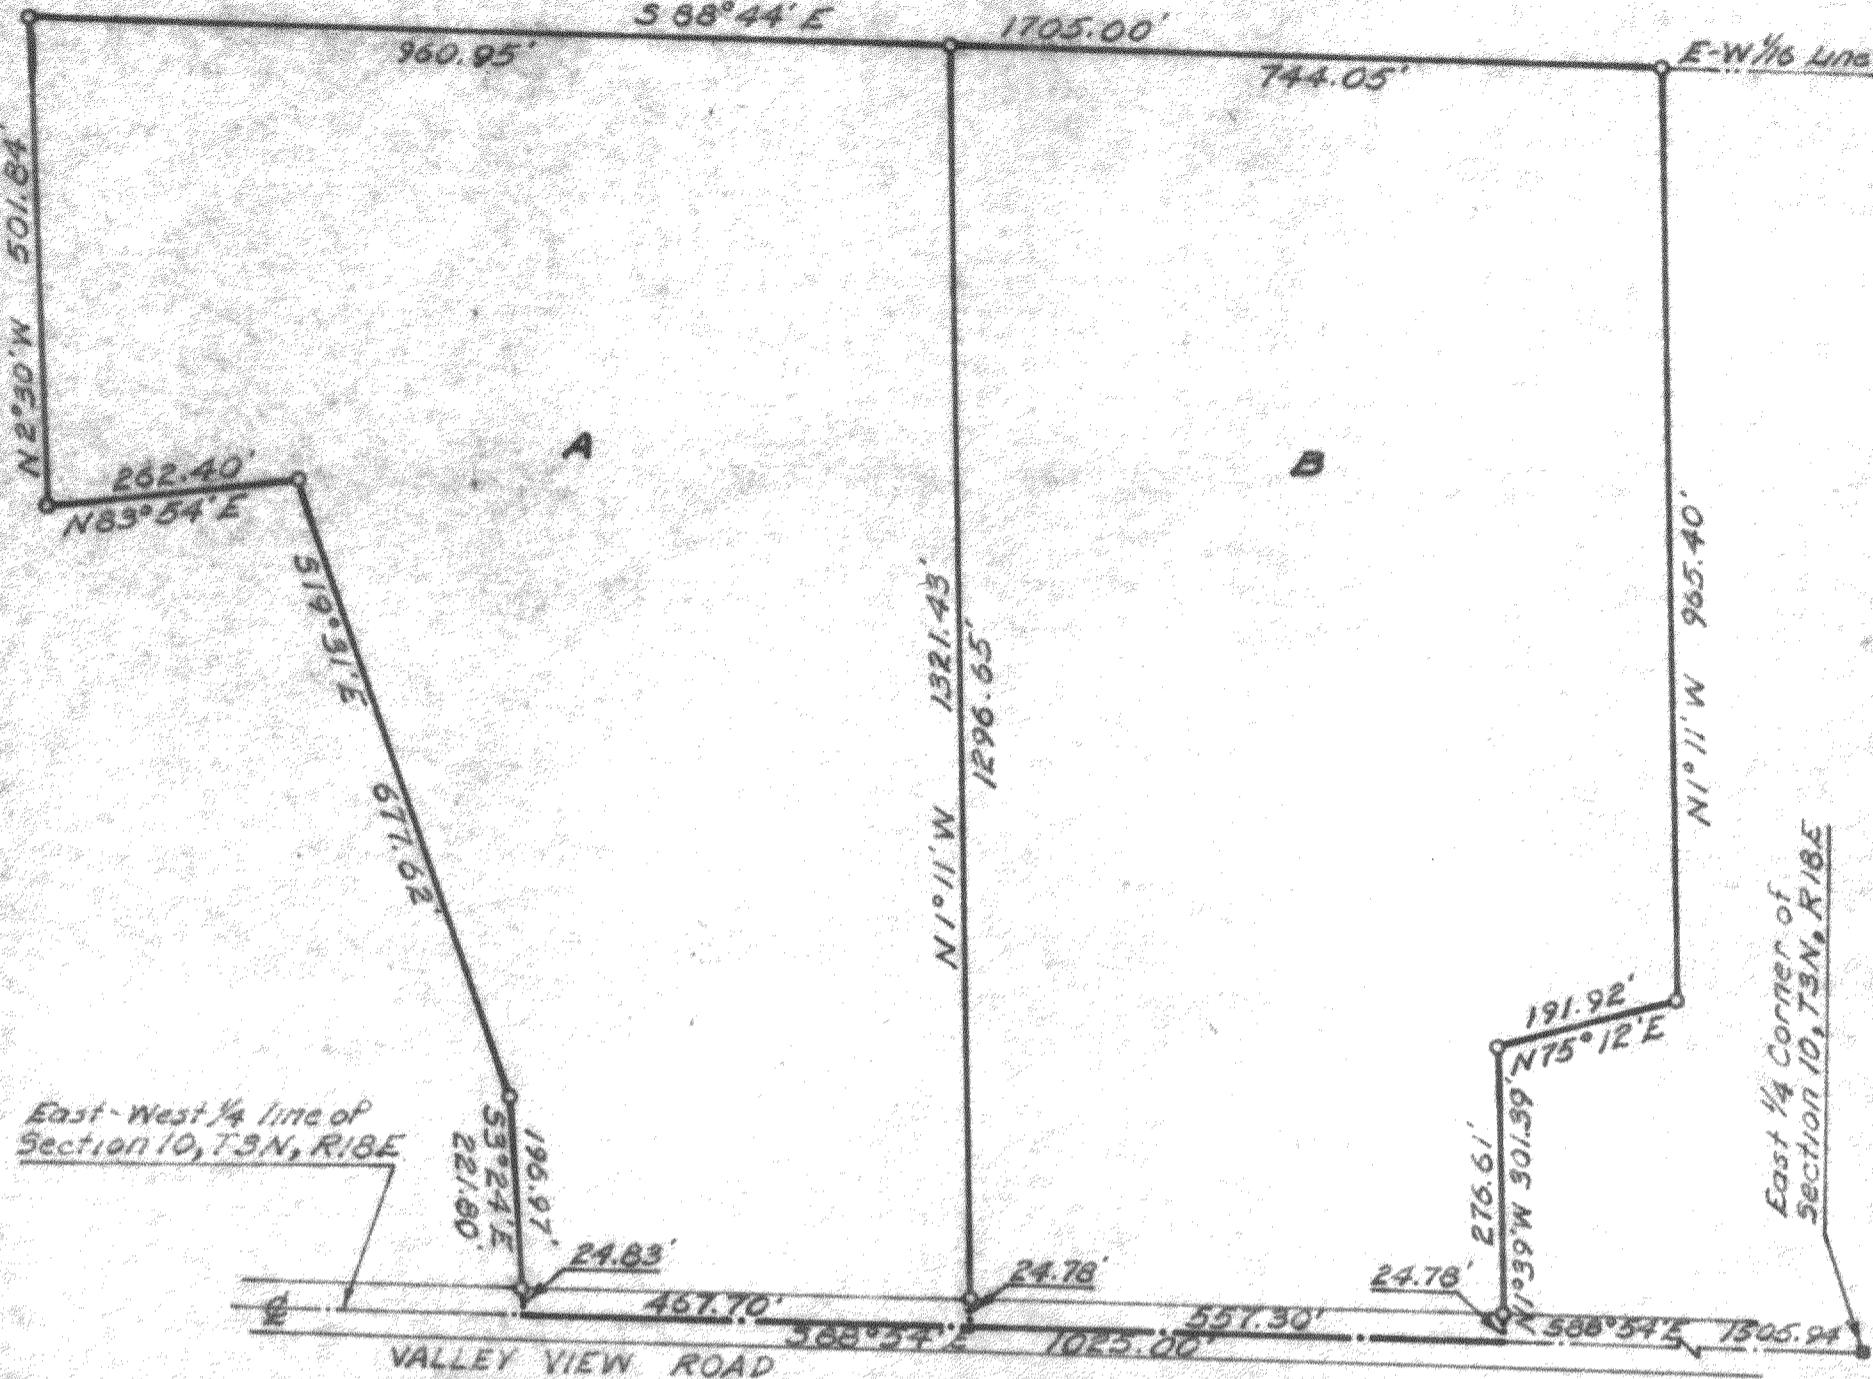

Plat of Survey of

Two parcels of land located in the North  $\frac{1}{4}$  of Section 10, T 3 N, R 18 E Walworth County, Wisconsin and described as follows; to wit:

A-Commencing at the East  $\frac{1}{4}$  corner of said Section 10; thence N 88° 54' W 2063.24 feet, along the East-West  $\frac{1}{4}$  line, to the place of beginning; thence continue N 88° 54' W 467.70 feet; thence N 3° 24' W 221.80 feet; thence N 19° 31' W 677.62 feet; thence S 83° 54' W 262.40 feet; thence N 2° 30' W 501.84 feet; thence S 88° 44' E 960.95 feet; thence S 1° 11' E 1321.43 feet to the place of beginning.

Containing 21.14 acres.

B-Commencing at the East  $\frac{1}{4}$  corner of said Section 10; thence N 88° 54' W 1505.94 feet, along the East-West  $\frac{1}{4}$  line, to the place of beginning; thence continue N 88° 54' W 557.30 feet; thence N 1° 11' W 1321.43 feet; thence S 88° 44' E 744.05 feet; thence S 1° 11' E 965.40 feet; thence S 75° 12' W 191.92 feet; thence S 1° 39' E 301.39 feet to the place of beginning.

Containing 21.14 acres.

Note: Bearings are true by solar observation.

NOTE: THE WEST  $\frac{1}{4}$  SECTION CORNER OF 10 SHOWN HEREON IS NOT THE CORRECT MONUMENT. SEE SECTION CORNER RECORDS.



SCALE: 1" = 200'

LEGEND

- △ - IRON PIPE FOUND
- - IRON PIPE PLACED
- - CONCRETE MONUMENT
- × - SPIKE
- - Stone Monument Found

SP-10-4A1  
and SP-10-4D

I, HAROLD H. KOLB, DO HEREBY CERTIFY THAT I HAVE SURVEYED THE PROPERTY HEREON DESCRIBED ACCORDING TO THE OFFICIAL RECORDS, AND THAT THE PLAT HEREON IS A CORRECT REPRESENTATION OF THE LOT LINES.

*Harold H. Kolb*  
HAROLD H. KOLB  
WISCONSIN REGISTERED LAND SURVEYOR, S-187  
DATE June 28, 1967

318-25