
PLAT OF SURVEY -OF-

LOT 1, CERTIFIED SURVEY MAP No. 133, located in the Southeast 1/4 of the Northwest 1/4 of Section 27, Township 3 North, Range 18 East in Walworth County, Wisconsin.

Survey For: Bob Guth

Survey Location: 870 Lyons Road

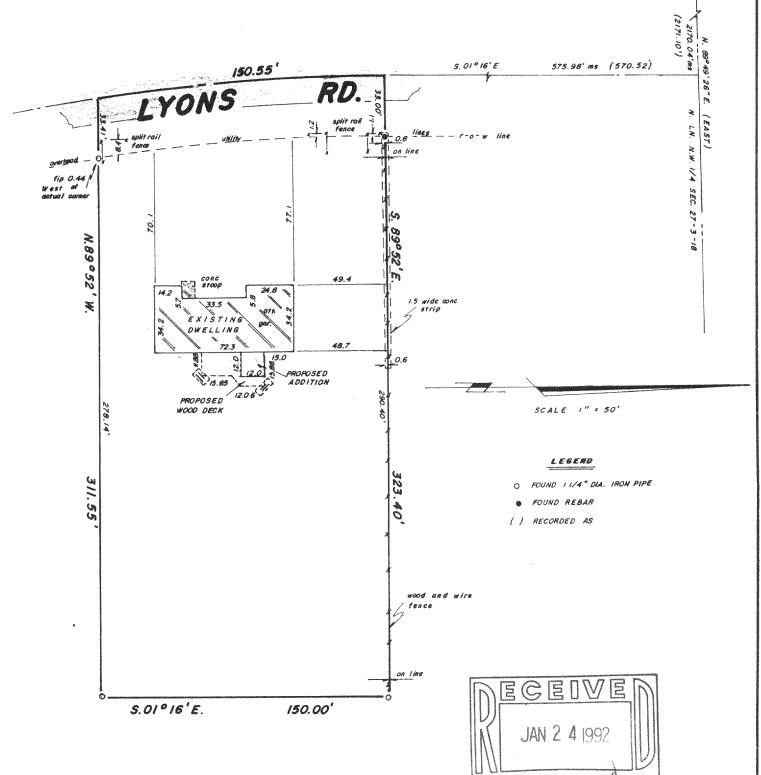



## **B.W. SURVEYING**

Land Surveys
Mapping And Planning
35117 Academy Road
Burlington, Wisconsin 53105
(414) 534-4109

"I hereby certify that I have surveyed the above described property and that the above map is a true representation thereof and shows the size and location of the property, its exterior boundaries, the location of all visible structures and dimensions of all principal buildings thereon, boundary fences, apparent easements, roadways and encroachments, if any.

"This survey is made for the use of the present owners of the property, and those who purchase, mortgage, or guarantee the title thereto within one year from date hereof"



THIS IS NOT AN ORIGINAL PRINT UNLESS THIS SEAL IS RED

ROBERT J. WETZEL

**REGISTERED LAND SURVERYOR - 1778** 

AUG. 7, 1991 DATE

JOB NUMBER