
PLAT OF SURVEY
-OF-

LOT 3, PARDISE ESTATES A CONDOMINIUM, a condominium in the Town of Spring Prairie. Walworth County, Wisconsin. Being part of the Southeast 1/4 and the Southwest 1/4 of the Northeast 1/4, and the Northeast 1/4, Northwest 1/4 and the Southwest 1/4 of the Southeast 1/4 of Section 15, Township 3 North, Range 18 East of the Fourth Principal Meridian, in the Town of Spring Prairie, Walworth County, Wisconsin.

Survey For: Craig Severson

Survey Socation: Clayton Court

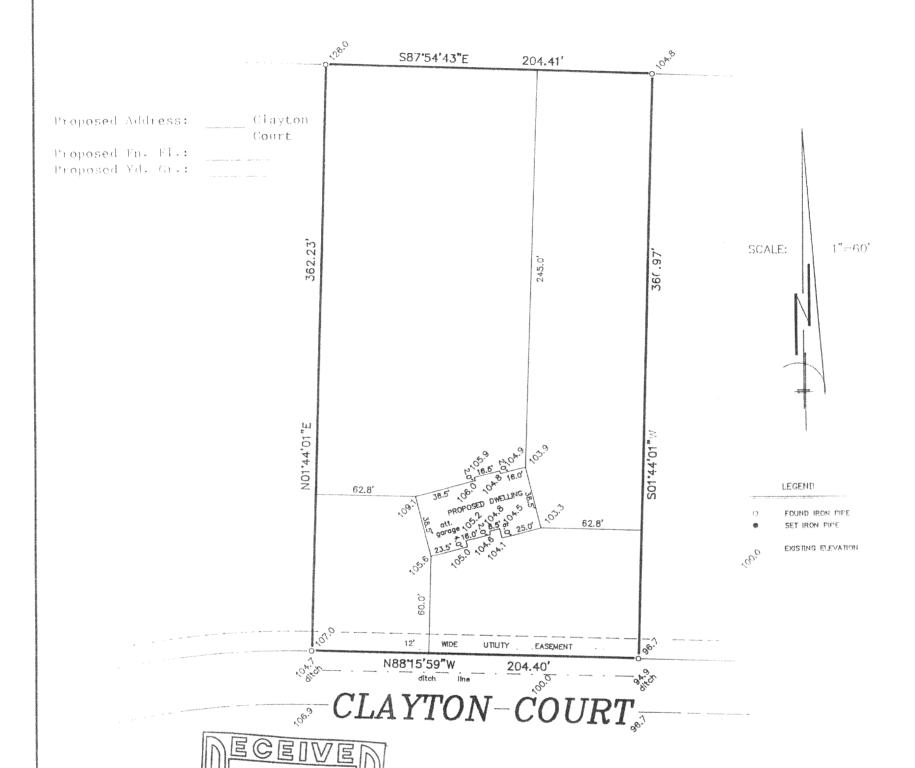

"I hereby certify that I have surveyed the above described property and that the above map is a correct representation thereof and shows the size and location of the property, its exterior boundaries, the location of all visible structures and dimensions of all principal buildings thereon, boundary fences, apparent easements, roodways and encroachments, if any."

"This survey is made for the use of the present owners of the property, and those who purchase, mortgage, or guarantee the title thereto within one year from date hereof."

Proposed dwelling was staked on actual corners with 5 foot control on the longest lot line. The Contractor will be responsible to field verify all stakes for location and dimension prior to construction. If any discrepancies should arise, notify this office at once.




THIS IS NOT AN ORIGINAL PRINT UNLESS THIS SEAL IS RED.

Robert J. Wetzel S-1778

August 28, 1997
DATE

JOB NUMBER

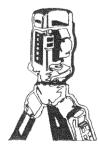

B.W. SURVEYING

FEB | 3 1998

LAND SURVEYS
MAPPING AND PLANNING
412 N. PINE STREET
BURLINGTON, WI 53105
(414)-767-0225