


PARCEL 1 OF CERTIFIED SURVEY MAP NO. 1101 LOCATED IN PART OF THE SOUTHWEST 1/4 OF THE NORTHEAST 1/4 OF SECTION 22, TOWN 3 NORTH, RANGE 18 EAST, TOWNSHIP OF SPRING PRAIRIE, WALWORTH COUNTY, WISCONSIN.

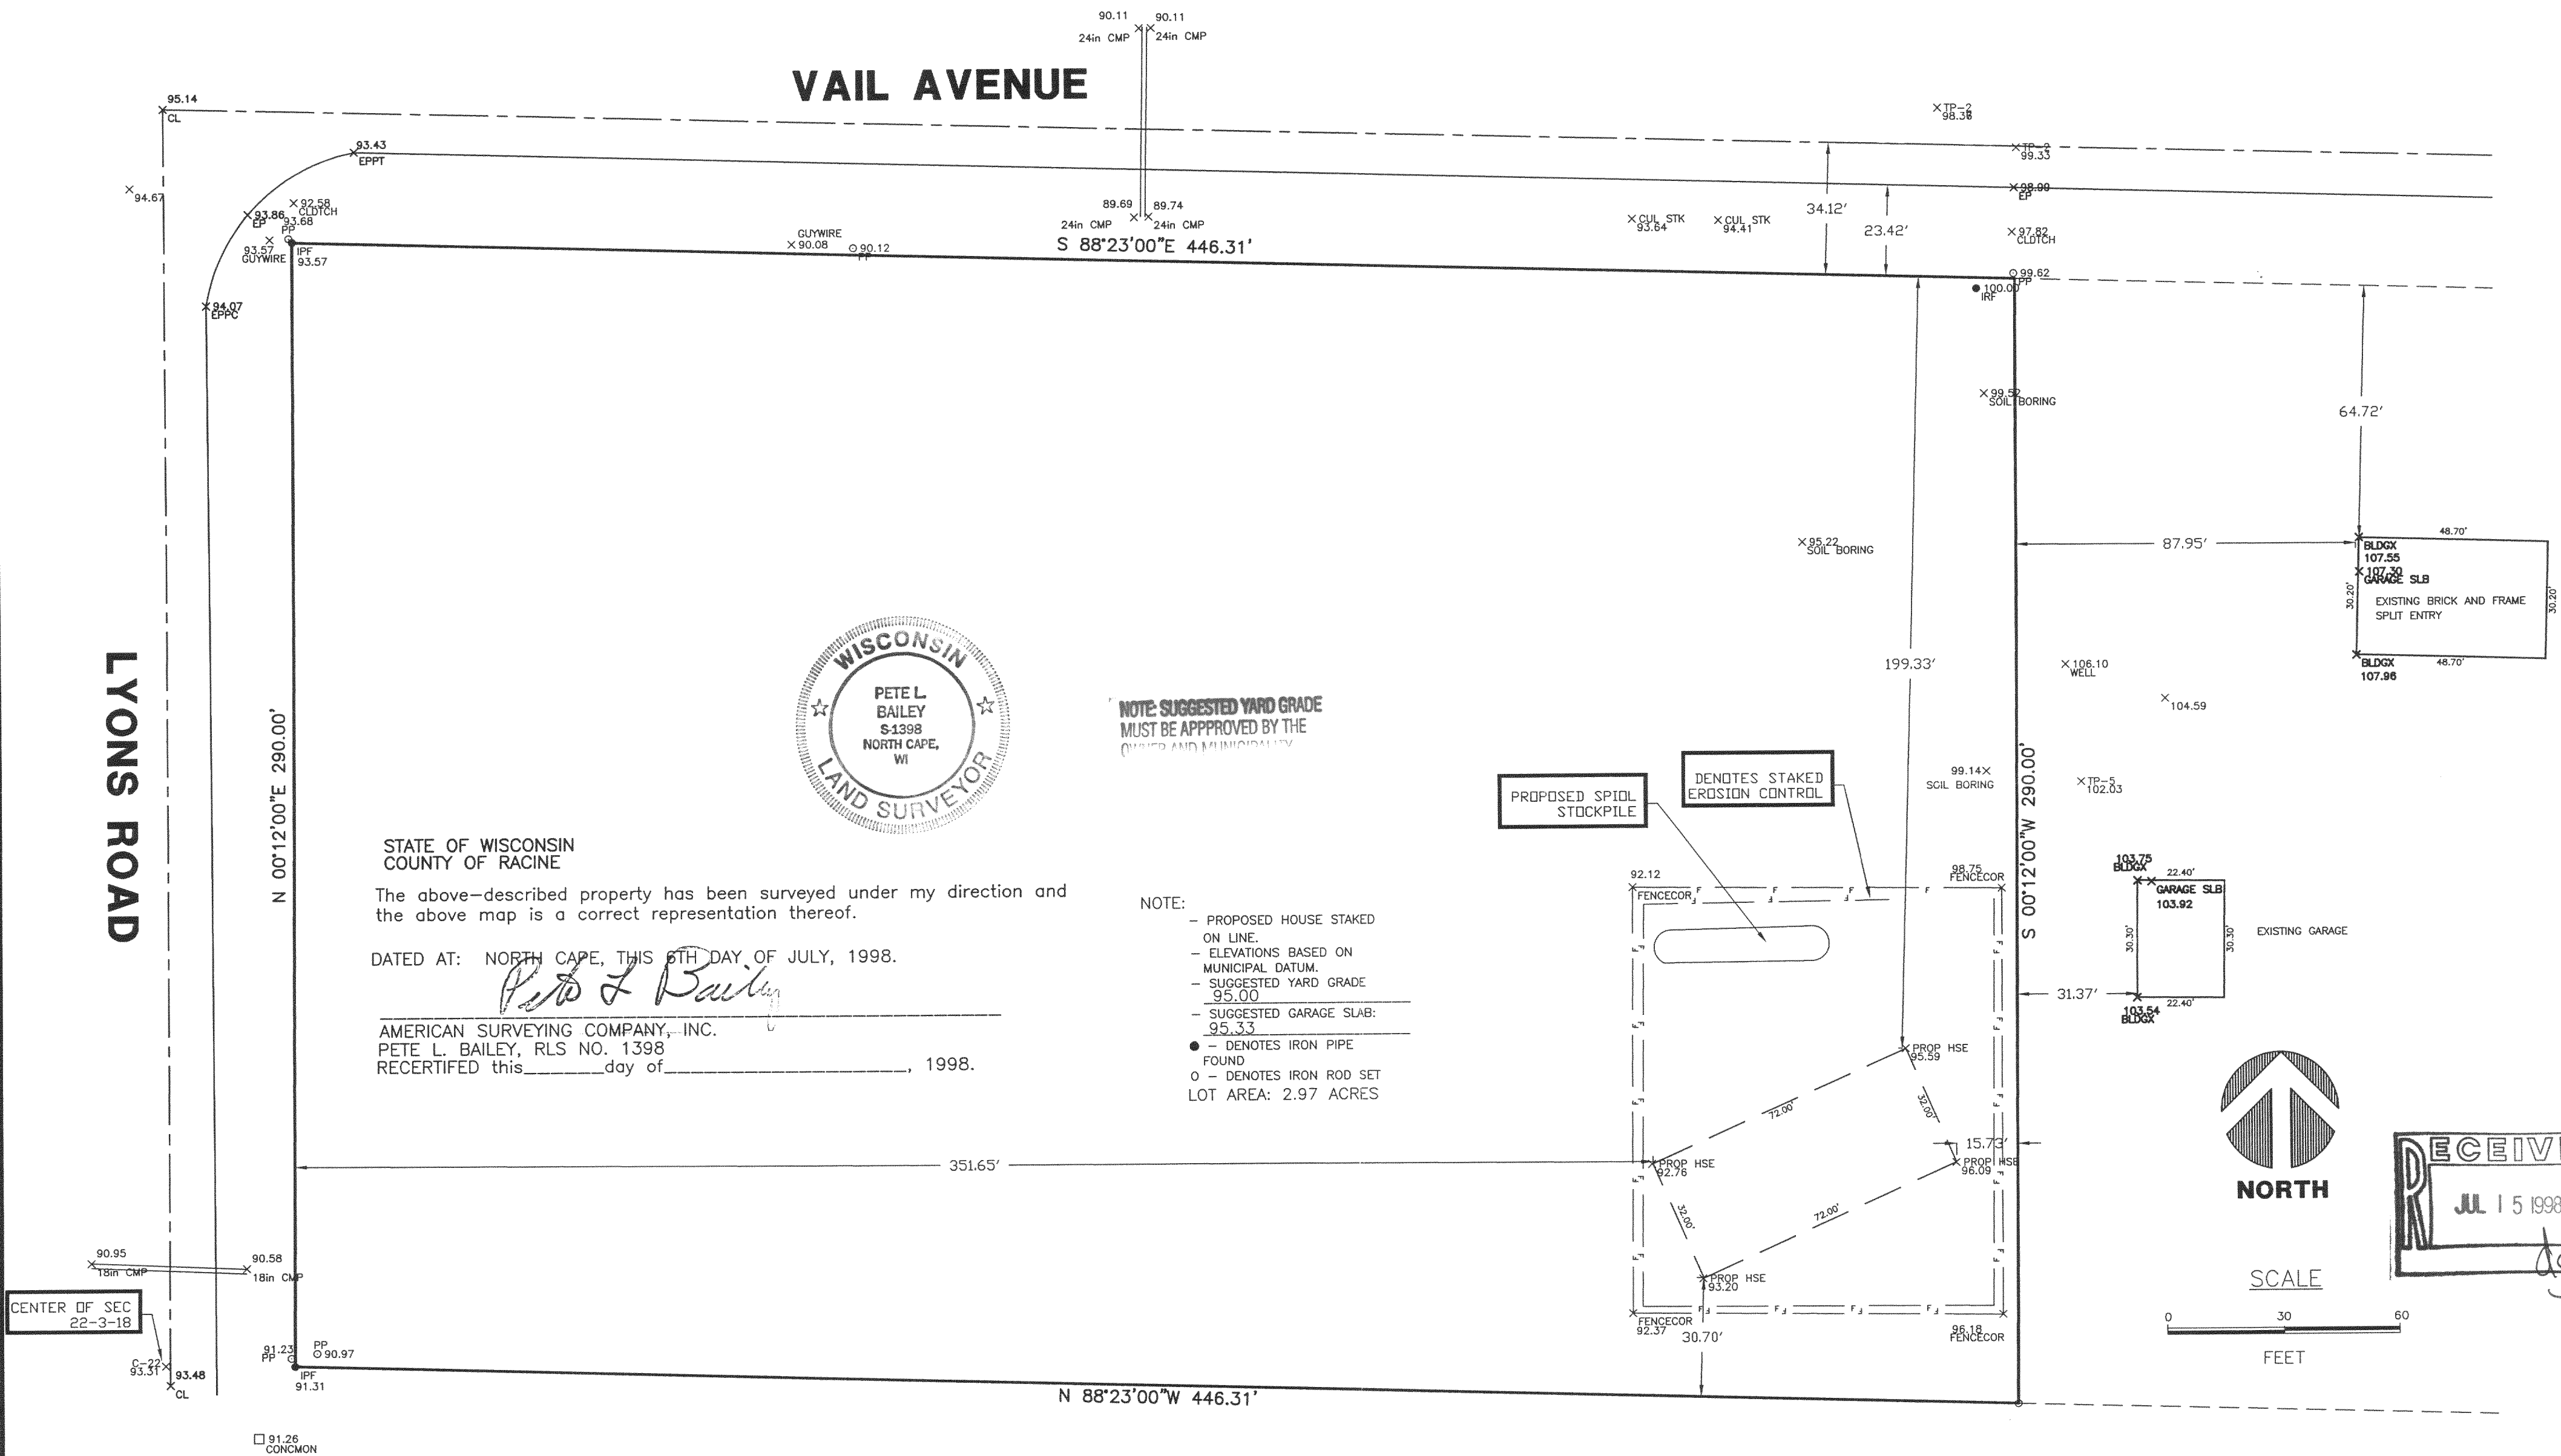

Sheet
1 of 1

TOWN OF SPRING PRAIRIE

PROJECT:
STAKE OUT\PLAT OF SURVEY

PREPARED FOR: TURN KEY HOMES

DRAWN BY:	DCZ	REVISIONS:	DATE
CHECKED BY:	ALJ		
PLOT SCALE:	1 = 30		
DATE:	07/06/98		
JOB NO.:	98137		
DWG. FILE:	JN98261		

AMERICAN SURVEYING COMPANY, INC.

12207 C.T.H. "K" FRANKSVILLE, WISCONSIN 53126
TEL. (414) 835-4774 FAX: (414) 835-2379

0A-1101-1
318-620