
PLAT OF SURVEY -OF-

LOT 2, PINEVIEW SUBDIVISION, A REPLAT OF LOTS 1, 2, 3, 4, 5, 6, 10, 11, 12 AND 13, BLOCK 22 OF HONEY LAKE SUBDIVISION FIRST ADDITION AND LOT 2 OF CERTIFIED SURVEY MAP NO. 2831, RECORDED IN VOLUME 14, PAGE 295 OF CERTIFIED SURVEY MAPS DOCUMENT NO. 352447, BEING A PART OF THE NORTHWEST 1/4 OF THE SOUTHEAST 1/4 OF SECTION 13, TOWNSHIP 3 NORTH, RANGE 18 EAST, LYING AND BEING IN THE TOWN OF SPRING PRAIRIE, COUNTY OF WALWORTH AND STATE OF WISCONSIN.


SURVEY FOR: RAY GAUGER PROPOSED ADDRESS: __POTTER ROAD

PROPOSED FN. FL .: _ PROPOSED YD. GR .: _

PROPOSED DWELLING WAS STAKED ON ACTUAL CORNERS WITH 5 FOOT CONTROL ON THE LONGEST HOUSE LINE. THE CONTRACTOR WILL BE RESPONSIBLE TO FIELD VERIFY ALL STAKES FOR LOCATION AND DIMENSION PRIOR TO CONSTRUCTION. IF ANY DISCREPANCIES OCCUR NOTIFY THIS

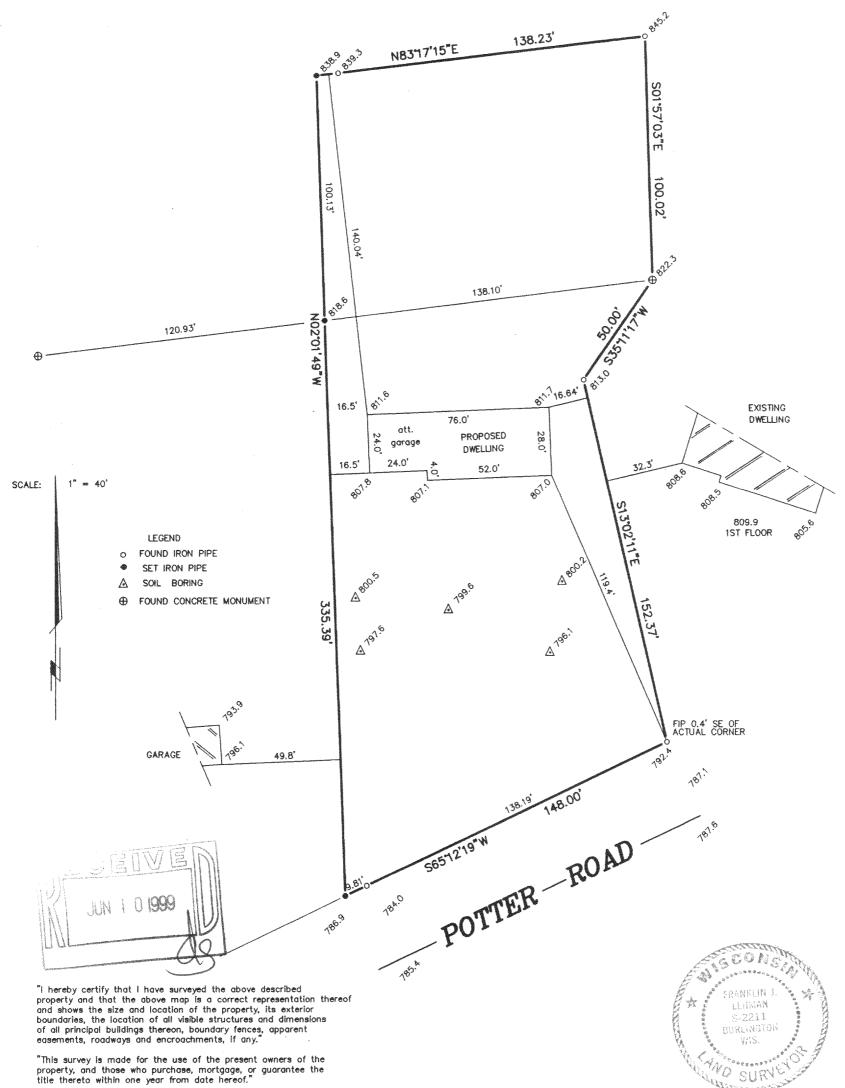

THIS IS NOT AN ORIGINAL PRINT UNLESS THIS SEAL IS RED.

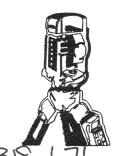

B.W. SURVEYING

LAND SURVEYS MAPPING AND PLANNING 412 N. PINE STREET BURLINGTON, WI 53105 (414) - 767 - 0225

APRIL 14, 1999

DATE

3943 JOB NUMBER