


Abstract

0 10 50 100 200 300
IN FEET

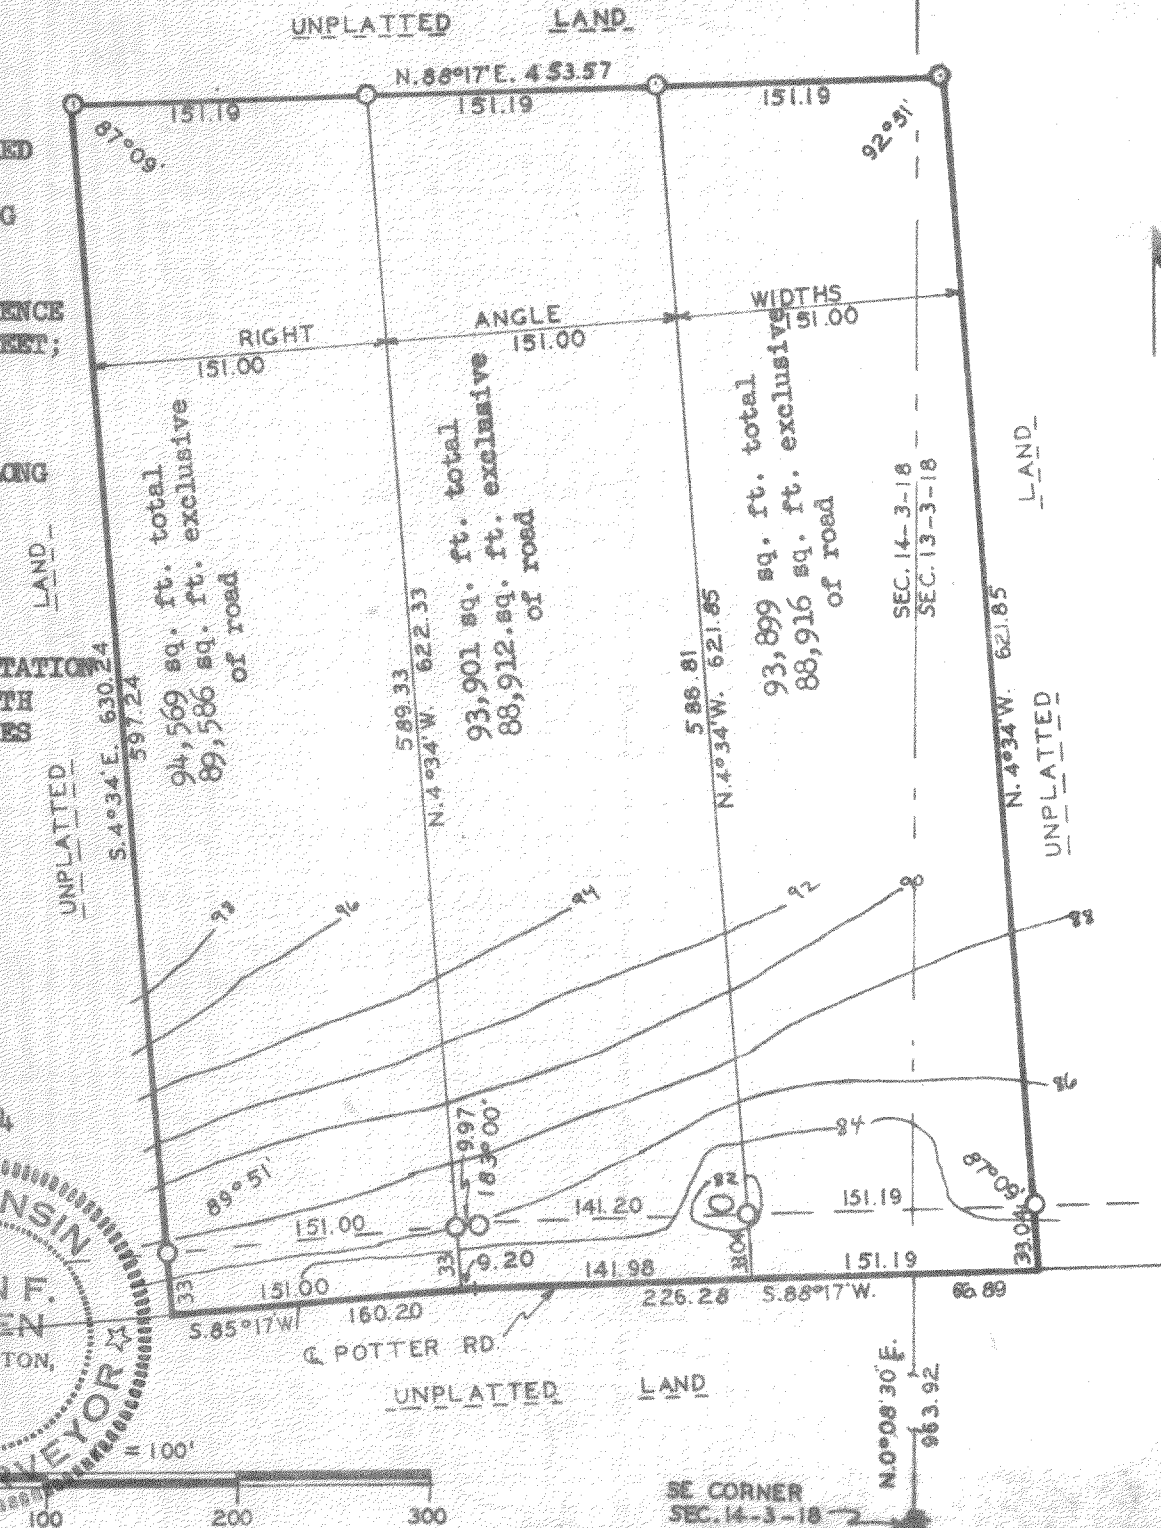

318-82

CERTIFIED SURVEY MAP NO. _____

APPROVED THIS _____ DAY OF _____
1973 BY THE WALWORTH COUNTY PARK AND PLANNING COMMISSION.

EUGENE HOLLISTER, CHAIRMAN

OWNER: FRANCIS LUTHERS
2201 EGANDALE
HIGHLAND PARK, ILLINOIS 60035.

