


Plat of Survey


Survey For: WOLTER BROS. BUILDERS
Location: SKI HILL DRIVE

LOVRINE

Description: UNIT 15, PHASE TWO THE HIGHLANDS OF PARADISE VALLEY, located in the Northeast 1/4 of Section 15, Town 3 North, Range 18 East, Town of Spring Prairie, Walworth County, Wisconsin.

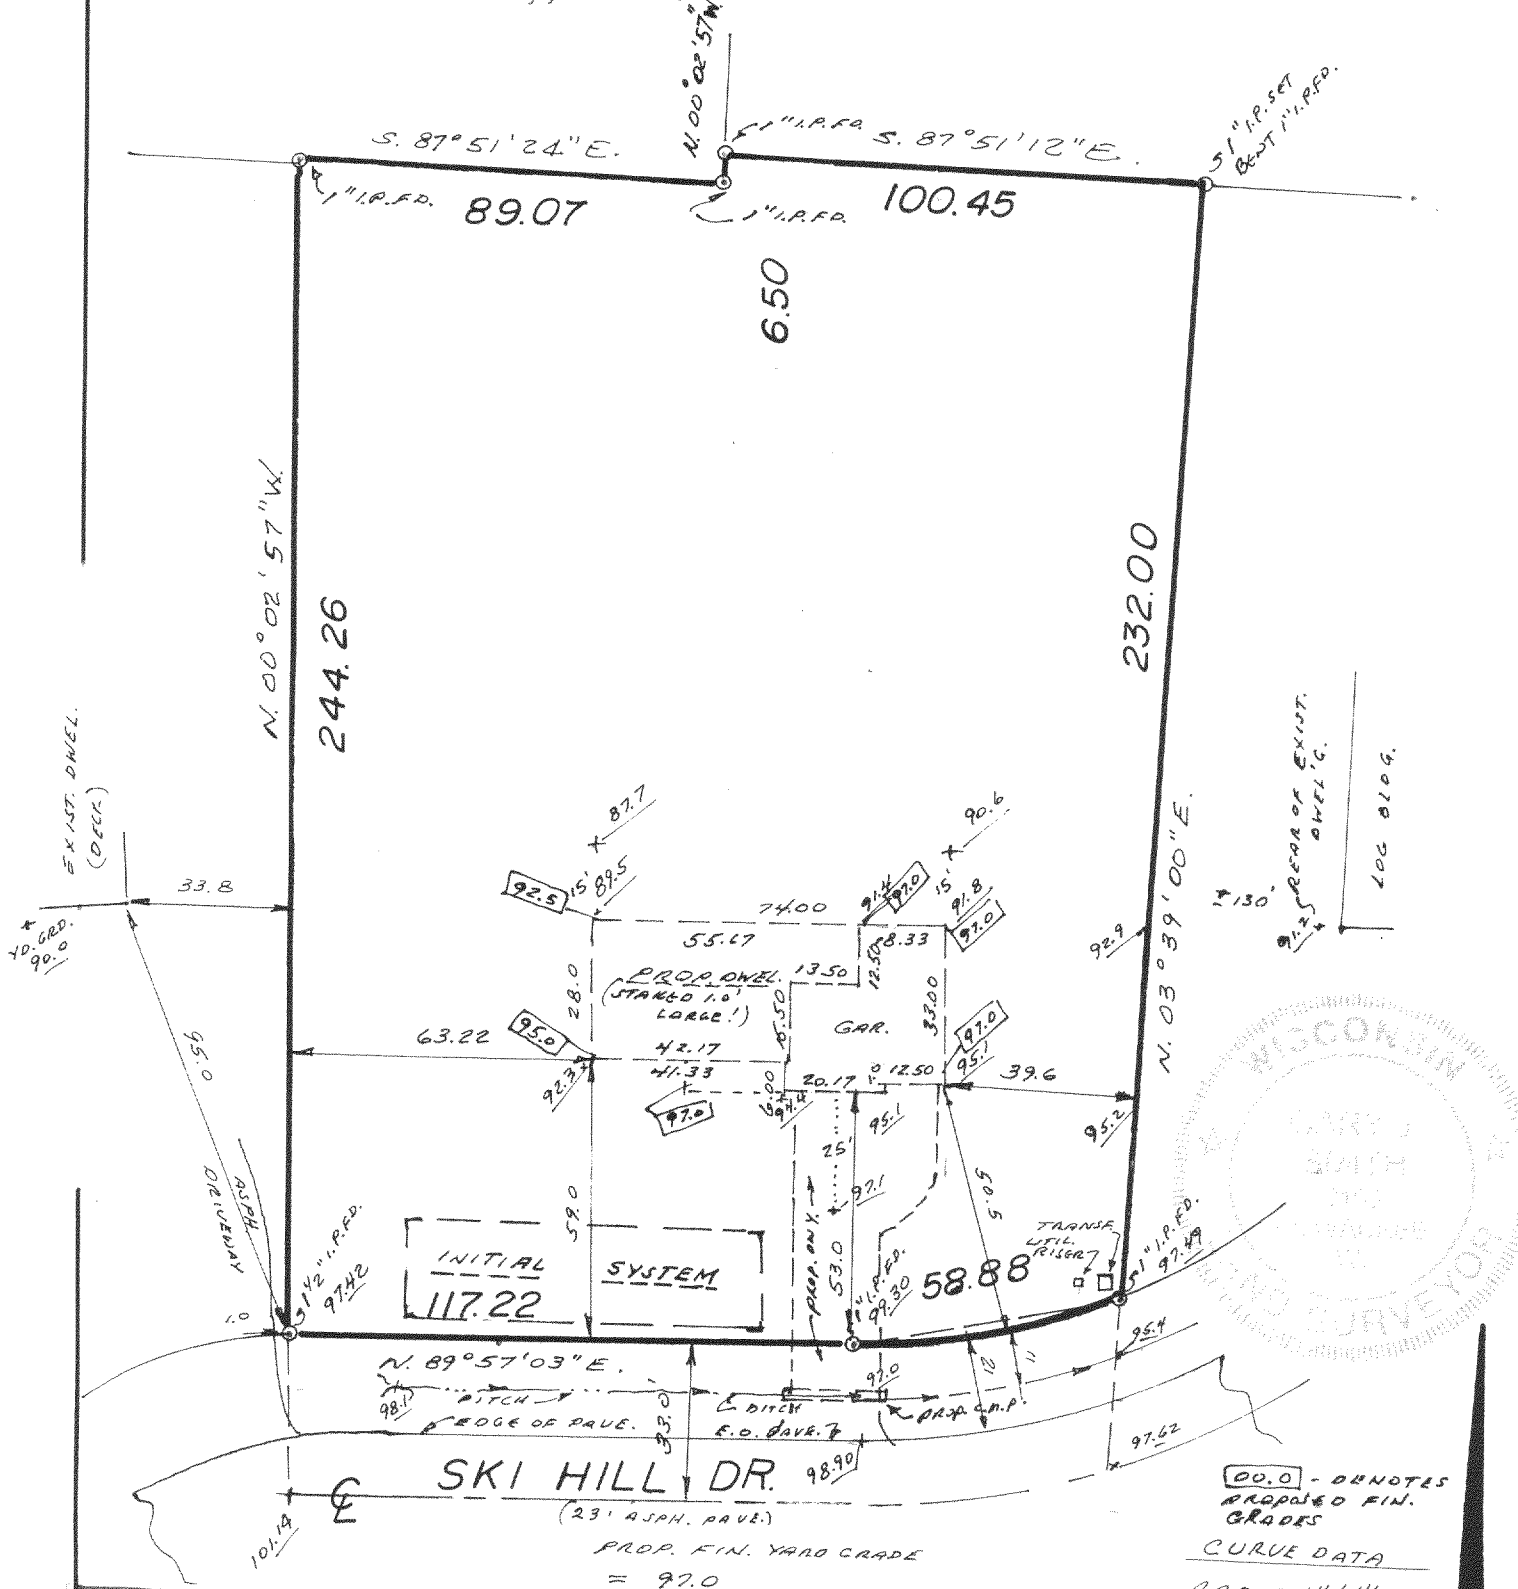

RECEIVED
JUN 19 2002
KW

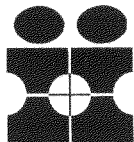

INTERLINE SURVEY
SERVICES, INC.
10521 W. FOREST HOME AVE. STE. 201
HALES CORNERS, WI 53130
PHONE 425-2060

SURVEY CERTIFICATE

State of Wisconsin) ss
Milwaukee County

We, Interline Survey Services, Inc., certify that we have surveyed the above described property and the above map is a true representation thereof, and shows the size and location of the property, its exterior boundaries, the location and dimensions of all visible structures thereon, fences, apparent easements and roadways and visible encroachments, if any.

This survey is made for the exclusive use of the present owners of the Property, and also those who purchase, mortgage, or guarantee the title thereto, within one (1) year from date hereof.

Gary A. Smith
Wisconsin Registered Land Surveyor

B.M. TOP OF TRANSFORMER
PEDESTAL - EL. 100.00
(PER SOIL TEST)

Scale: 1" = 40'

00.0 - DENOTES
PROPOSED FIN.
GRADES
CURVE DATA
RAD. = 141.41
BRG. = S. 78° 01' 22" W.
CHD. = 58.45
Δ = 23° 51' 21"